


Note:

Do not scale from this drawing. All dimensions to be checked on site.



This drawing is protected under Copyright and cannot be reproduced or copied without permission.

Revisions

A	Initial Issue	am	25.11.22
B	2no. desks omitted & additional chairs to boardroom	am	01.12.22
C	minor amendments subject to measured survey	jc	24.12.22

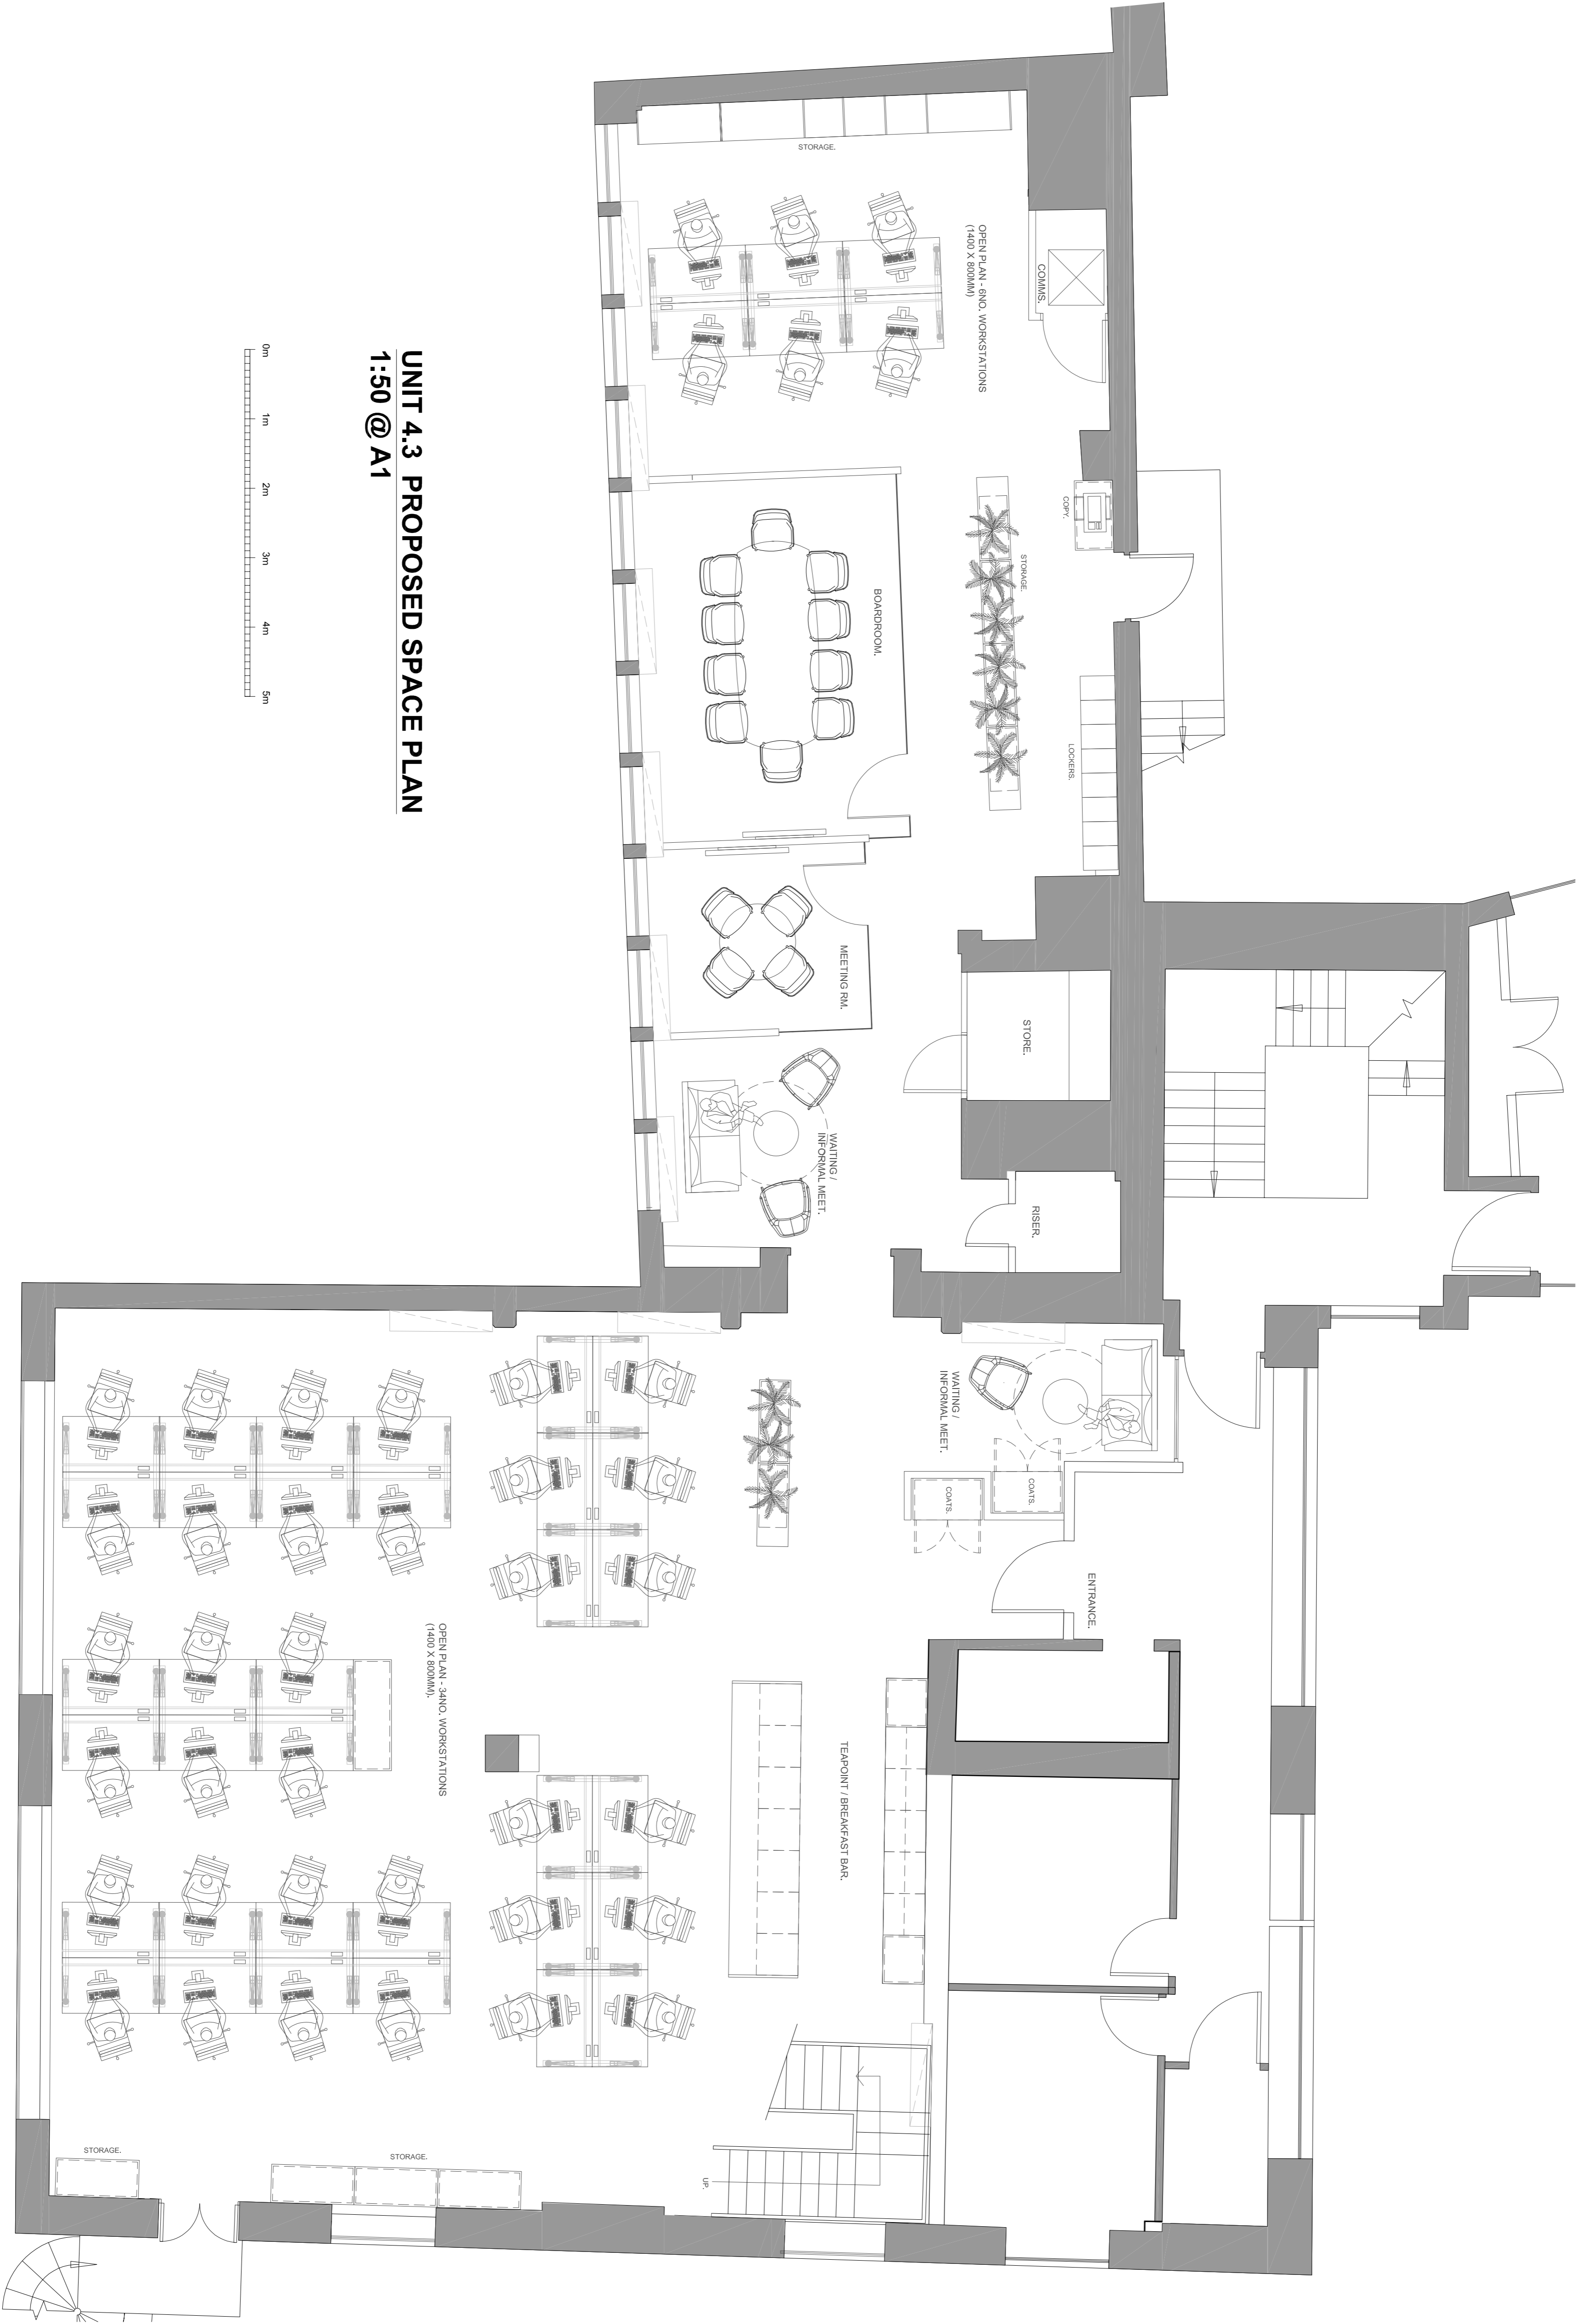

UNIT 4.3 PROPOSED SPACE PLAN
1:50 @ A1

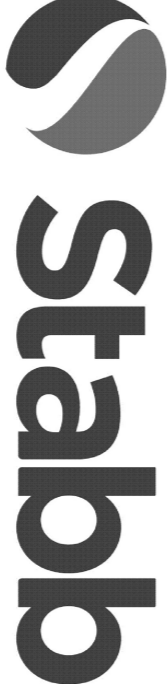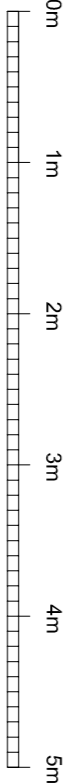

Office Design | Office Fit Out

Stabb Limited,
10 Northington Street
London WC1N 2JG.

t: +44 (0)20 7952 1500

Client	Bordeaux Index
Project	Unit 4.2 Heats Building London
Drawing	Proposed Space Plan

Scale	1:50 @ A1	Date	Nov 2022
Project no.	S4918	Status	LO
Rev	C	Dwg no.	4-001

Size = A1