


Note:

Do not scale from this drawing. All dimensions to be checked on site.


This drawing is protected under Copyright and cannot be reproduced or copied without permission.

Revisions

A	Initial Issue	J	4.1.23

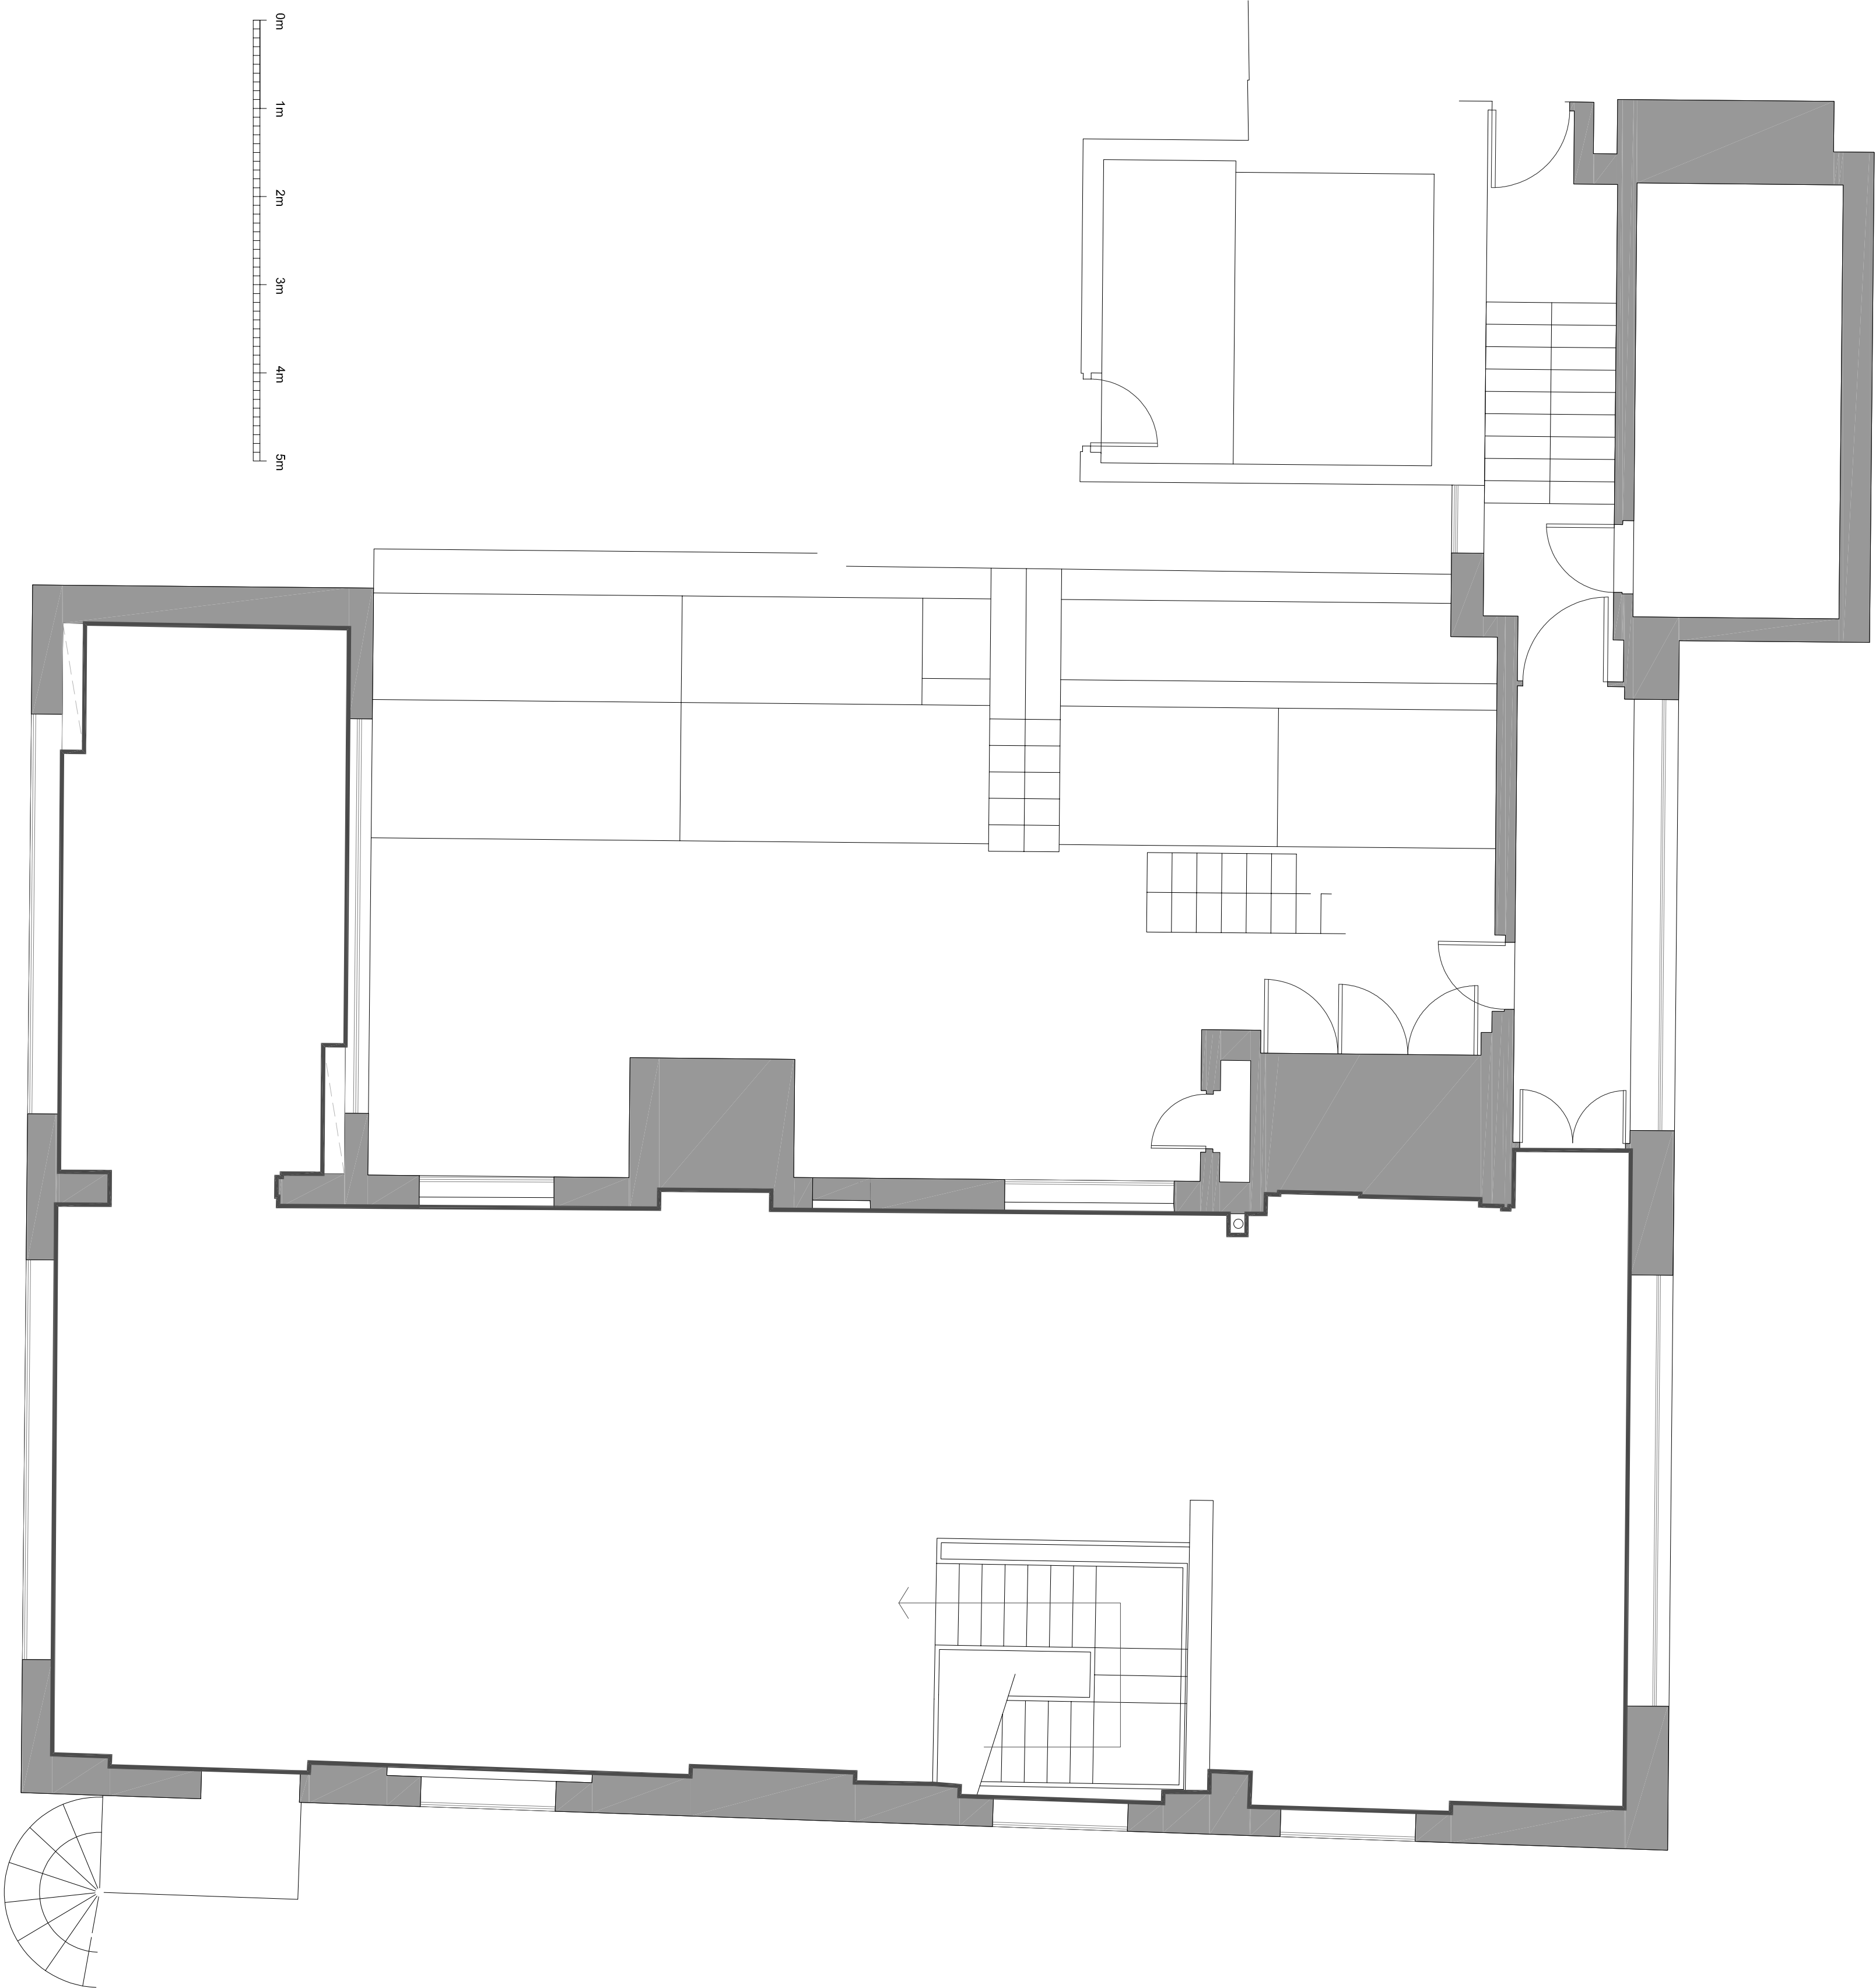

UNIT 5.2 AREA - EXISTING PLAN
1:50 @ A1

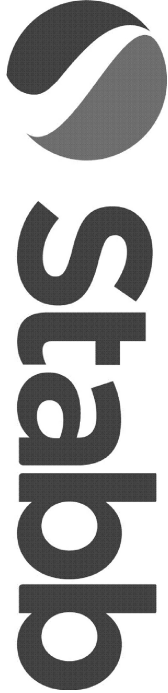

Office Design | Office Fit Out
Stablab Limited,
10 Northington Street
London WC1N 2JG.

t: +44 (0)20 7952 1500

Client			
Project	Bordeaux Index		
Unit 5.2	Heals Building London		

Drawing		Area (N/A) Plan Existing Plan	
Scale	1:50 @ A1	Date	Nov 2022
Project no.		Status	LO
		Draw no.	5-000
		Rev	A

Size: A1