


Note:

Do not scale from this drawing. All dimensions to be checked on site.


This drawing is protected under Copyright and cannot be reproduced or copied without permission.

Revisions

A	Initial Issue	am	25.11.22
B	1x to break-out and 2 person booths added	am	1.12.22
C	minor amendments to reflect measured survey	jc	24.12.22

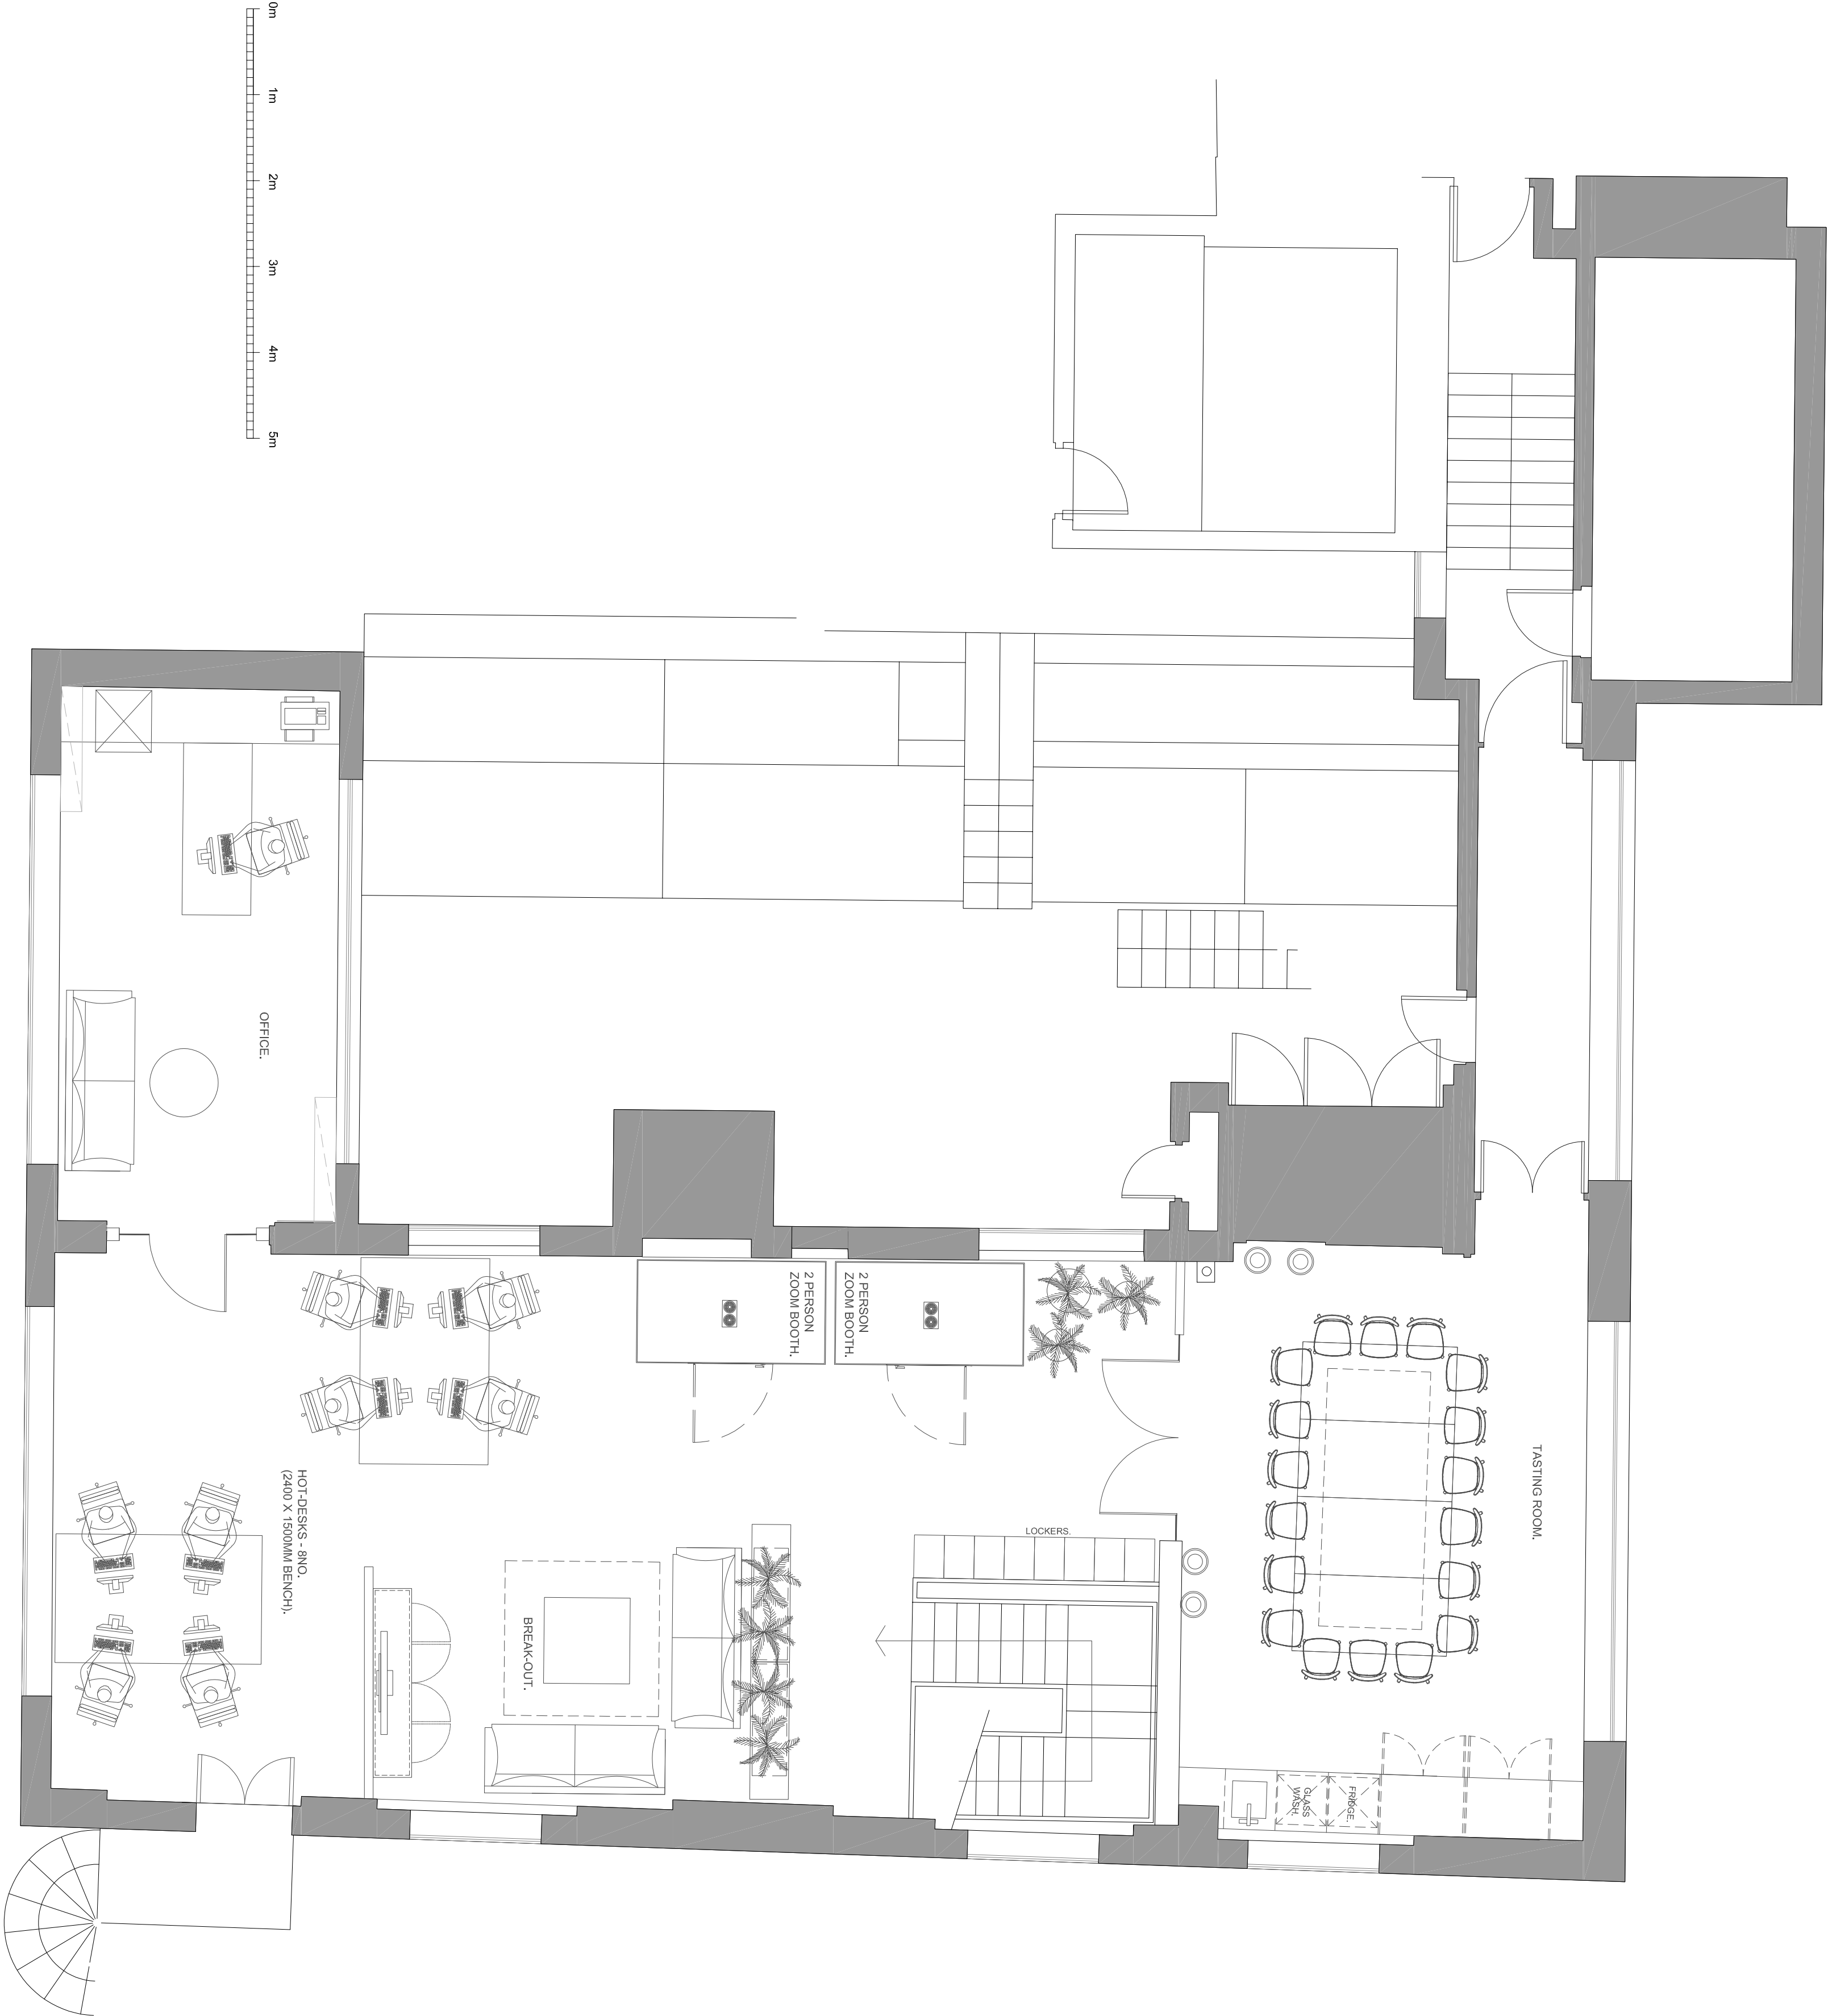

UNIT 5.2 SPACE PLAN
1:50 @ A1

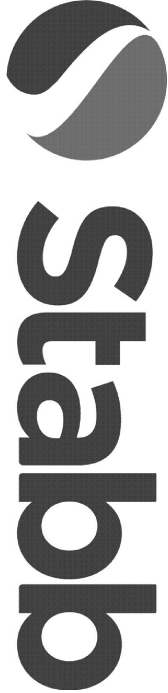

Office Design | Office Fit Out
Stablab Limited,
10 Northington Street
London WC1N 2JG.

t: +44 (0)20 7952 1500

Client
Bordeaux Index
Project
Unit 5.2
Heals Building London

Proposed Space Plan

Scale 1:50 @ A1	Date Nov 2022
Project no. S4918	Status LO
	Dwg no. 5-001
	Rev C

Size = A1