

Proposed Lift Specification:


Cibes Platform Lift Type A5000/AIR
Platform Lift Size 16

Car Size: 1100mm W x 1467mm D

Shaft size: 1460mm W x 1515mm D **
Cut out size: 1500mm W x 1580mm D

Headroom: 2450mm
Travel: 3820mm Gr Fl to 1st Fl

Door type: AL5 single hinged door
with 900x2070mm glazed
panel

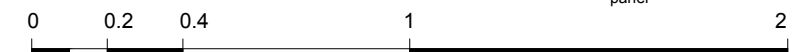

mail@stamosyeoharchitects 1st Floor, Old Town Hall 354 Mare Street London, E8 1HR tel +44(0)2089861280	Drawing Title:	Note	Date	Rev.	Stamos Yeoh architects Date: 29 / 07 / 2022 Check by: Scale: 1:20 @ A3 Drawing No: 1421/01/ 102 A
	Proposed first floor vestibule lift detail plan	Decorative features added to lift side elevations	07/09/2022	A	
	Project:	Client:			
	Great Hall, Lincoln's Inn Fields, WC2A 3TL	The Honorable Society of Lincoln's Inn Fields			