


LEGEND

- SELF SERVICE MACHINE BEING REMOVED
- SELF SERVICE MACHINE/EQUIPMENT/FURNITURE BEING RELOCATED
- SELF SERVICE MACHINE NEW EQUIPMENT
- EXISTING STRUCTURE
- NEW PARTITION
- AREA OF REQUIRED ADJUSTMENT TO (EXSITING/PROPOSED)

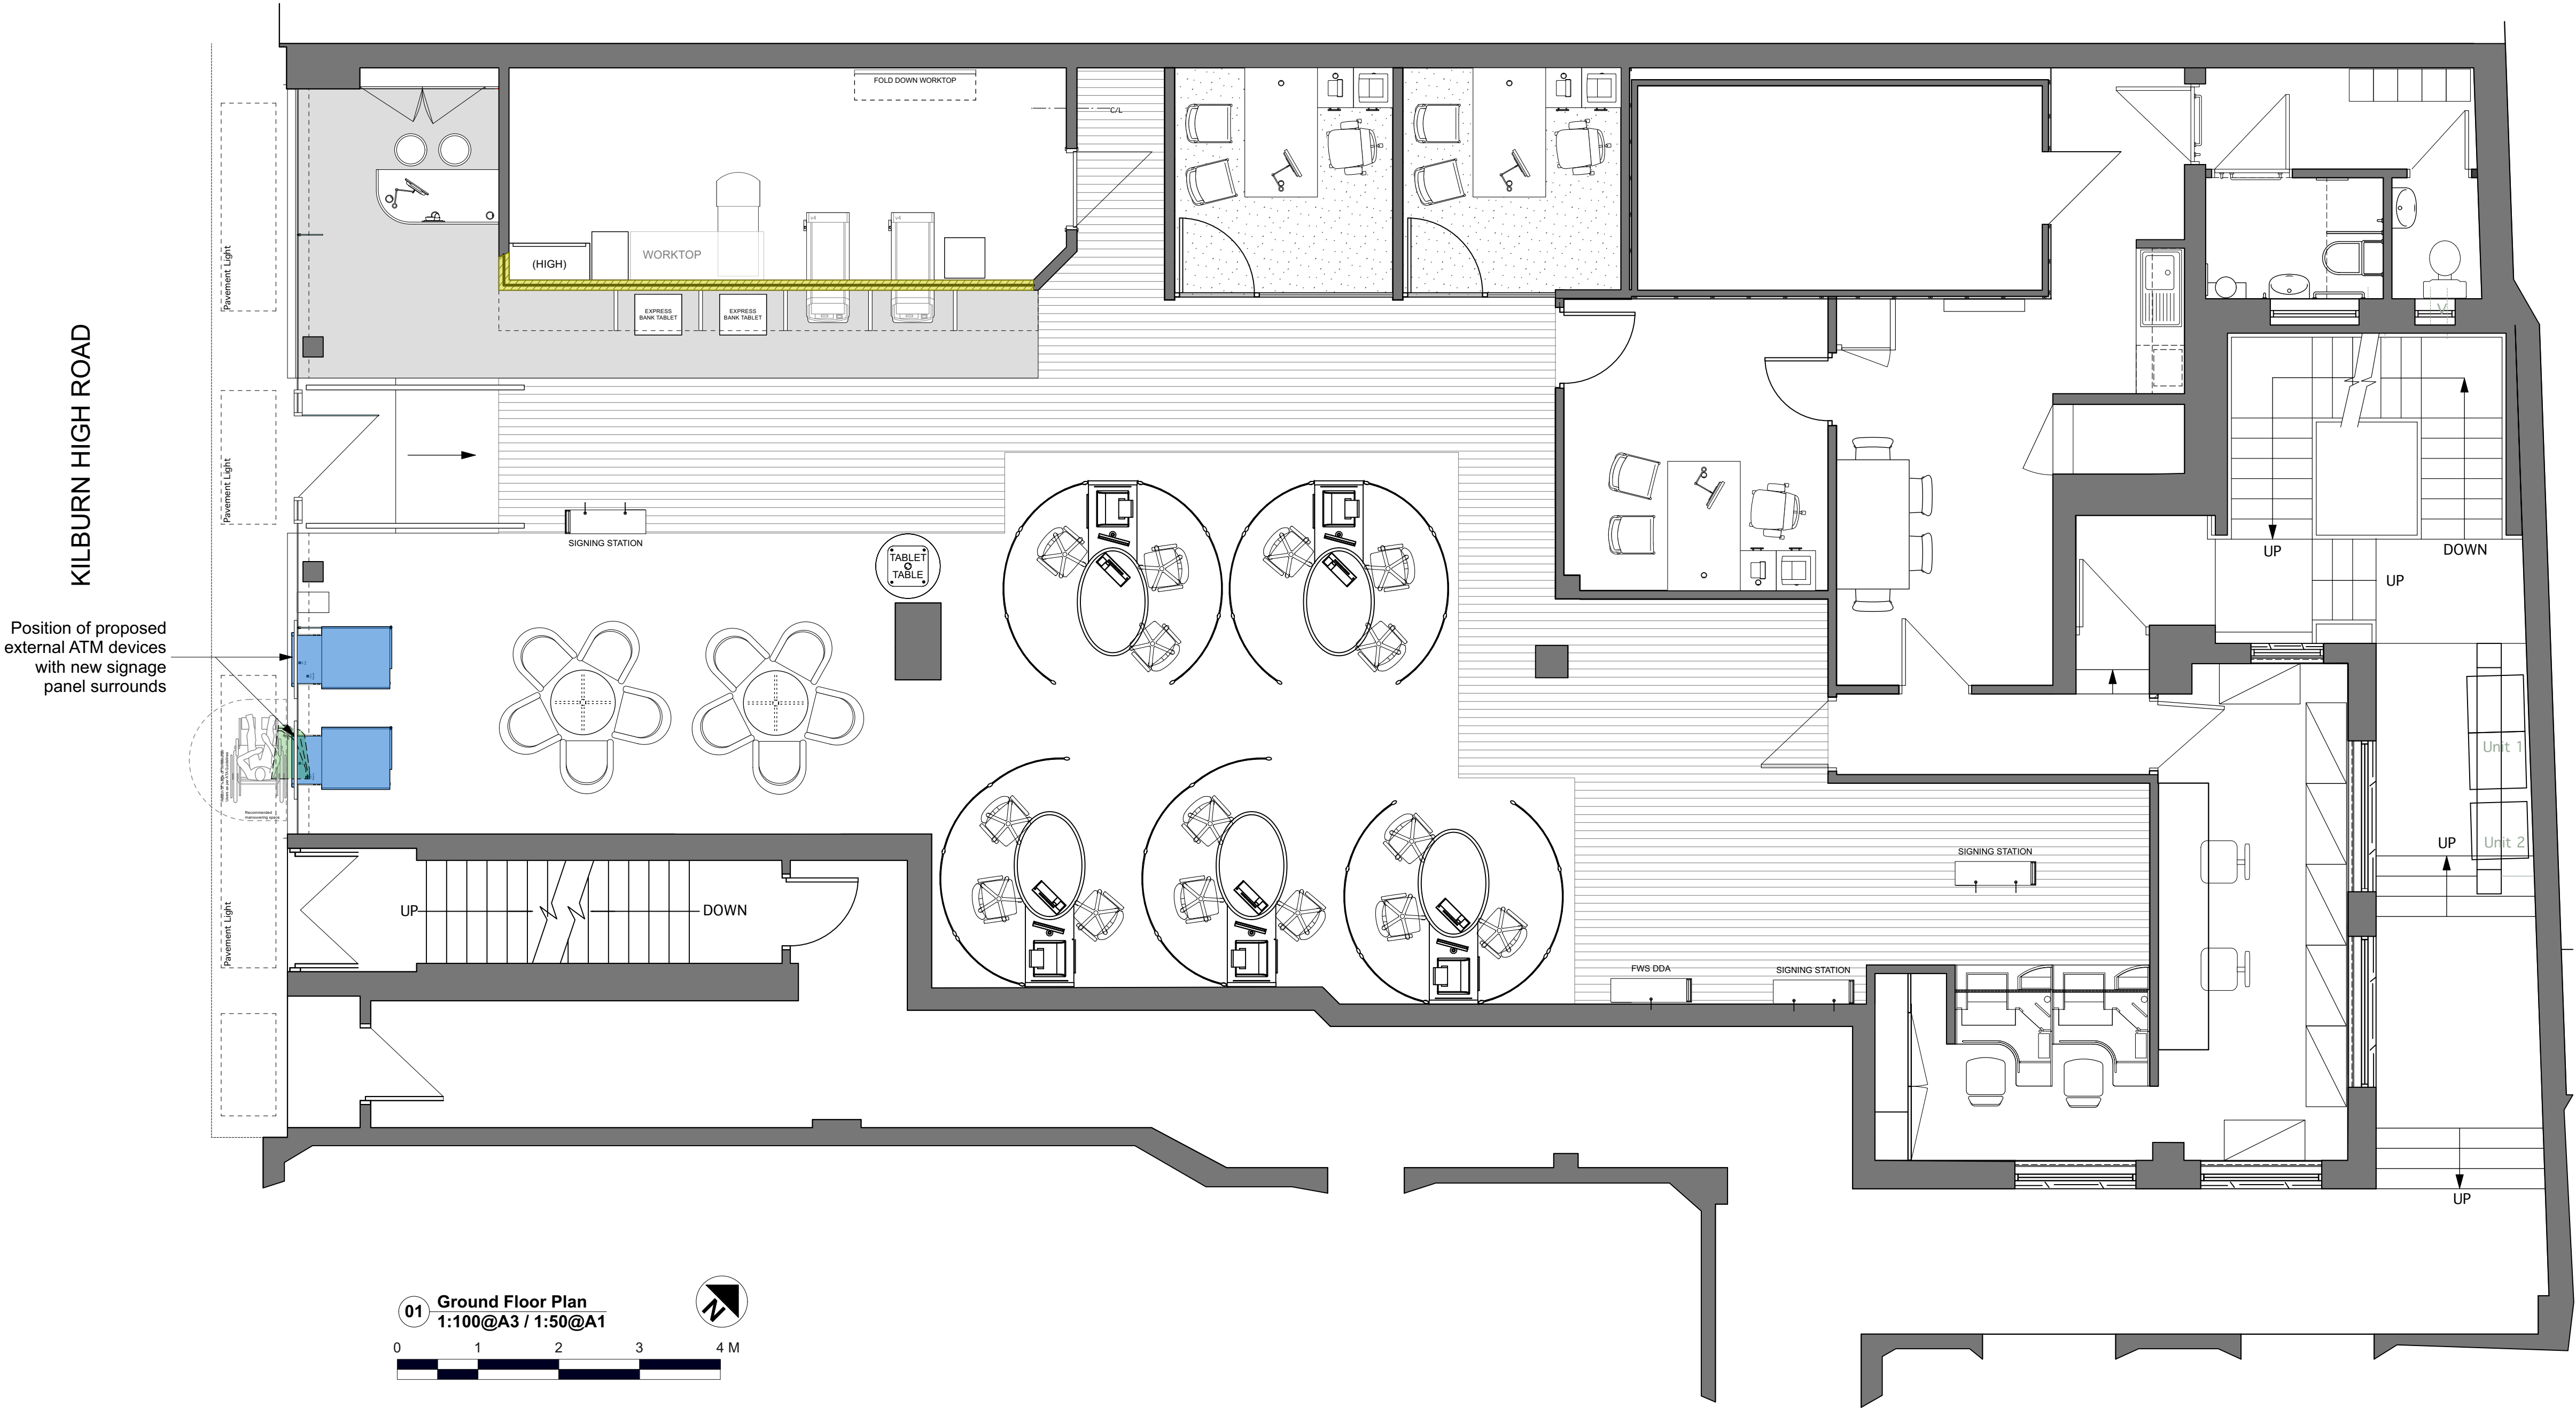

REVISION	BY	DATE	REVISION	BY	DATE

CONTRACTORS MUST CHECK ALL DIMENSIONS ON SITE. ONLY FIGURED DIMENSIONS ARE TO BE WORKED FROM. DISCREPANCIES MUST BE REPORTED TO THE ARCHITECT BEFORE PROCEEDING.  
© THIS DRAWING IS COPYRIGHT

PLANNING APPLICATION

CLIENT:	CORPORATE REAL ESTATE
PROJECT:	2021 EMERALD KILBURN PIN GB3969

PUBLIC	
DRAWING:	Proposed Ground
DRAWING No:	21035 170 PA 21
SCALE:	As Noted @ A3 As Noted @ A1
DRAWN BY / OFFICE:	AT / DORCHESTER
REVISION:	