


Section A (FROM GA-CC-SS-01)

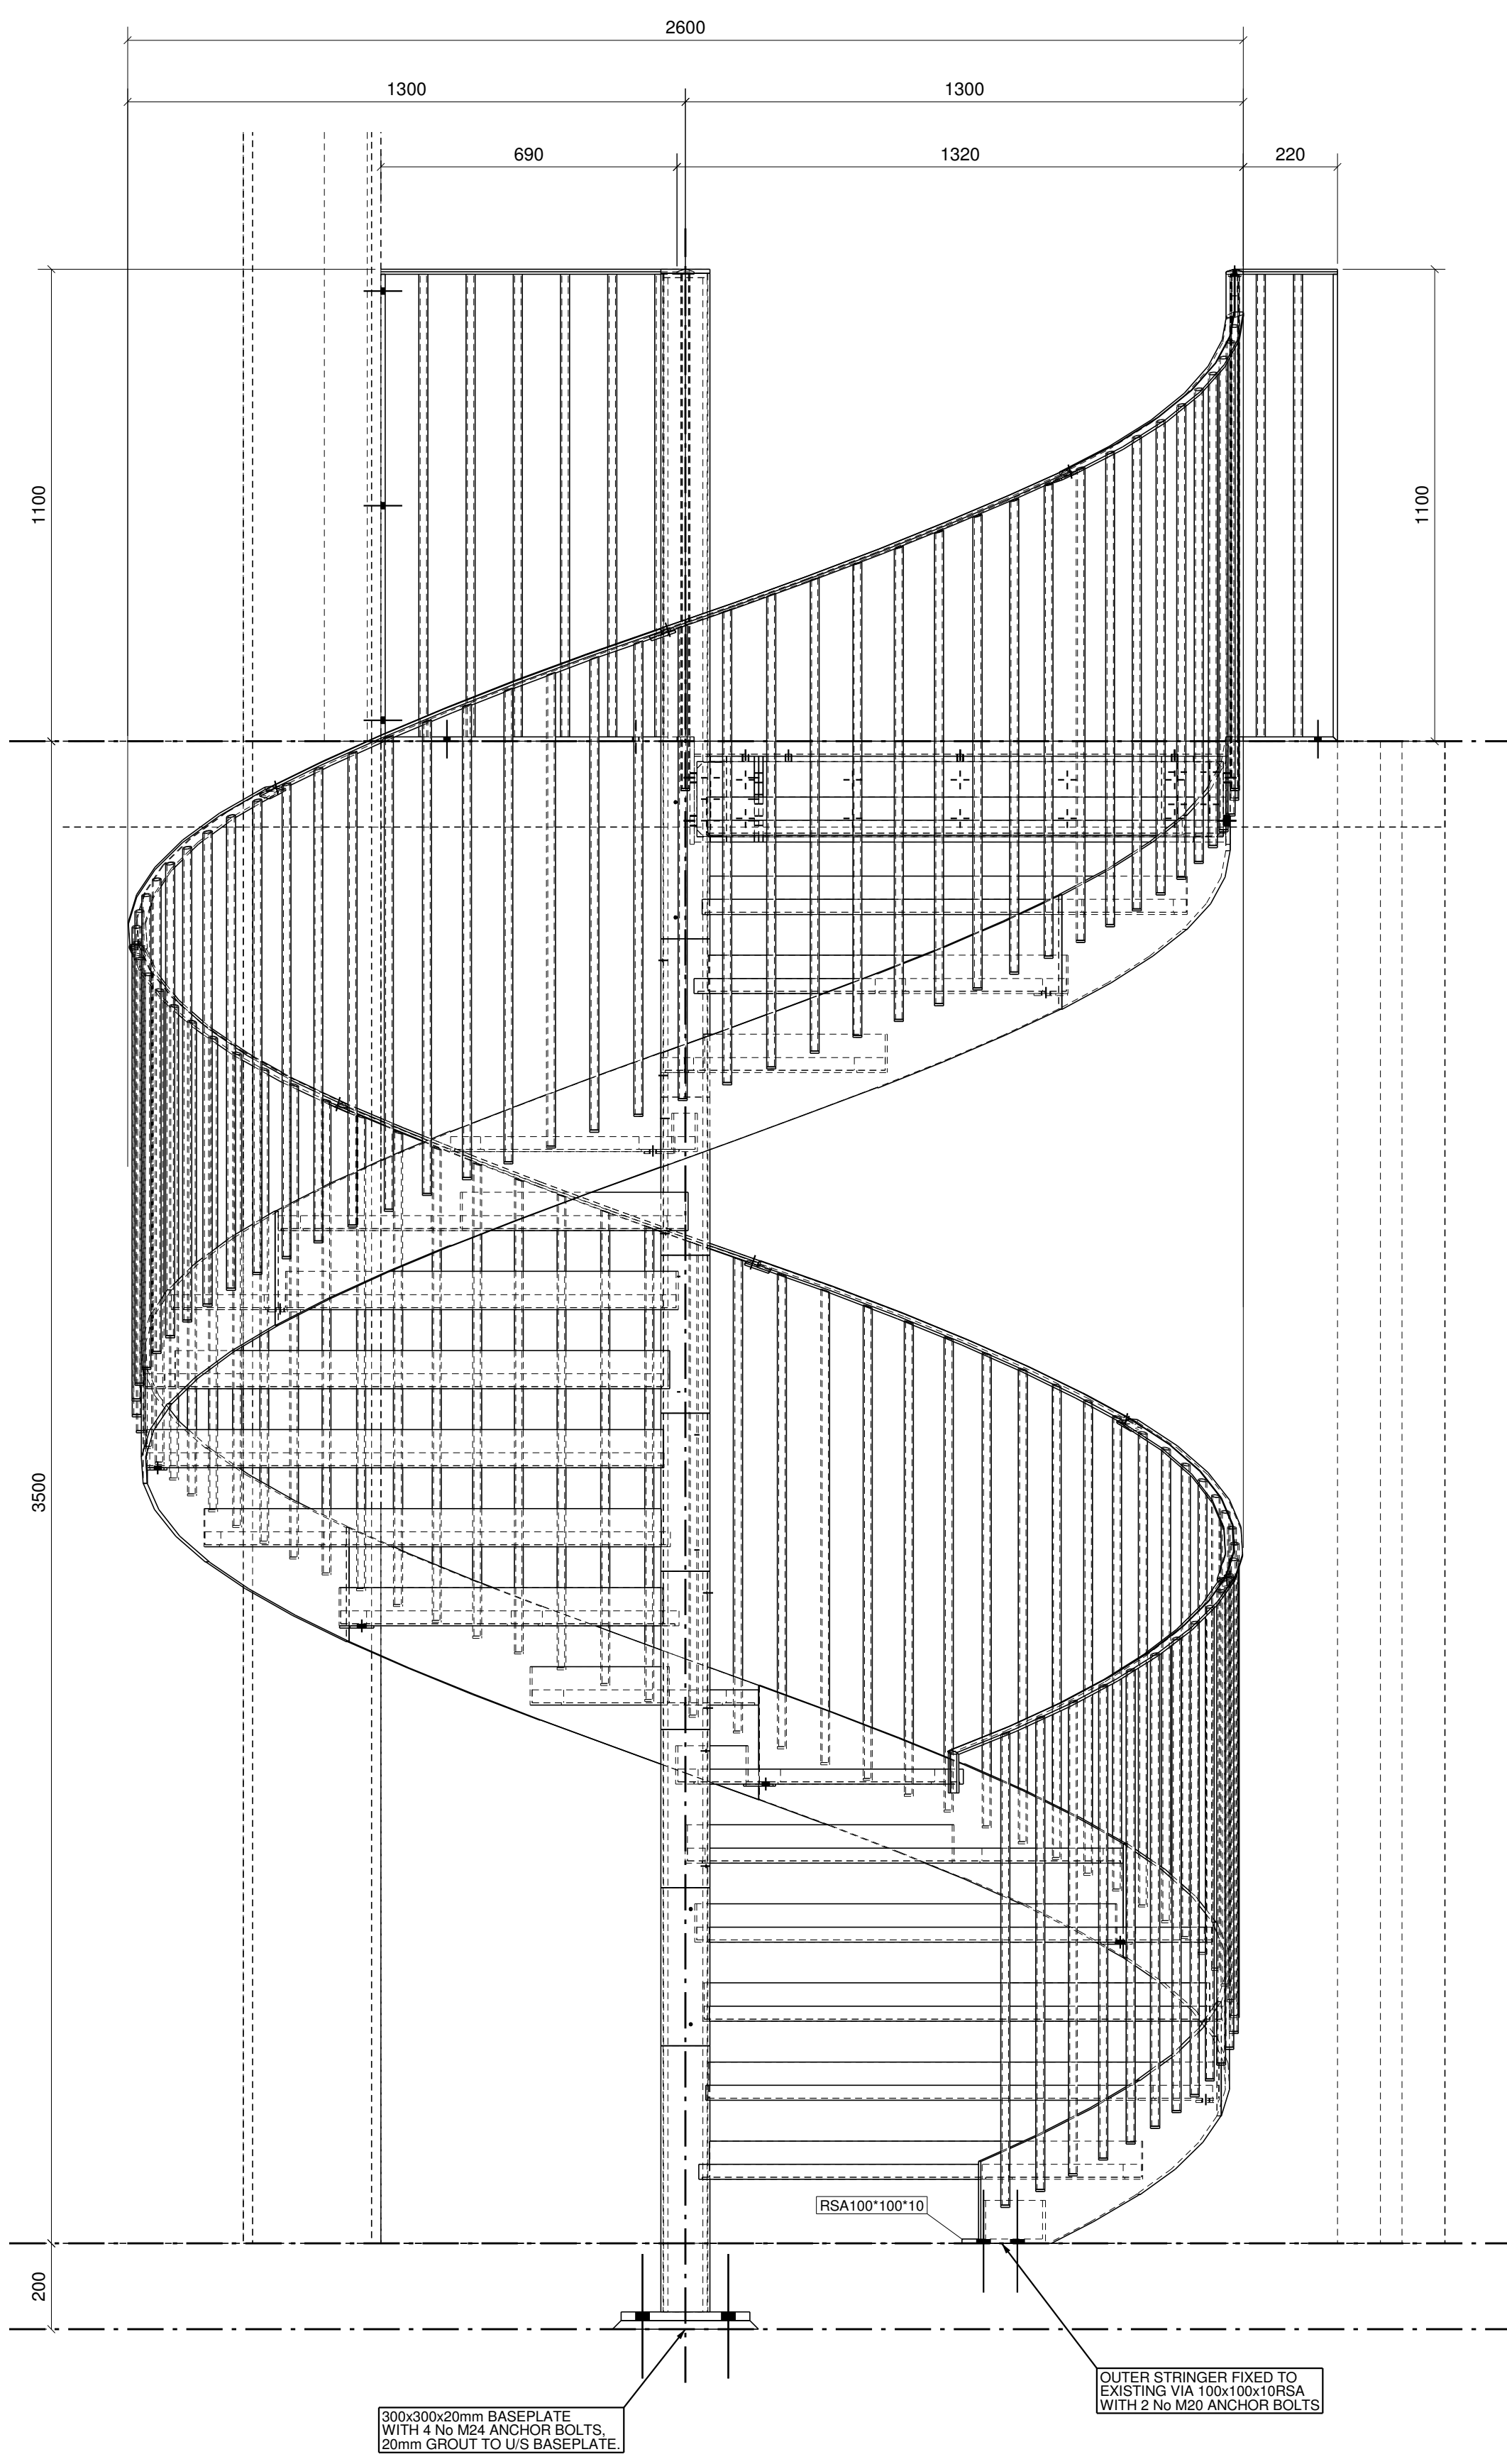

Section B (FROM GA-CC-SS-01)

## NOTES:

1. STEELWORK GRADES: MEMBER = S355, PLATES = S275.
2. STEELWORK FINISH = ALL STEELWORK TO BE GALVANISED & POWDER COATED (RAL 7021)
3. STEELWORK SETTING OUT TO SUIT REF DRAWINGS. ALL DIMENSIONS TO BE CHECKED/ APPROVED.
4. STEELWORK TOS & FLOOR LEVELS AS NOTED.
5. SPIRAL STAIR CONSTRUCTION:  
101.6x10CHS INNER SUPPORT COLUMN.  
114.3x5CHS OUTER SUPPORT COLUMN.  
5mm FOLDED PLATE OPEN TREADS WITH BACK RISER TO CLOSE GAPS TO MAXIMUM 100mm.  
250x10mm HELICAL OUTER STRINGER.
6. TYPICAL BALUSTRADE CONSTRUCTION:  
40x12mm HALF ROUND HANDRAIL  
(1000mm ABOVE STAIR NOSINGS &  
1100mm ABOVE LANDING/ FFL).  
40x10 FALT BAR BOTTOM RAIL ON RETURNS.  
21.3x3.2 CHS BALUSTRADE INFILL BARS  
(MAXIMUM GAP = 100mm).
7. BASEPLATE DETAILS AS SHOWN.
8. TIMBER FINISHES TO TREADS/ LANDING AS SHOWN (BY OTHERS)
9. ISSUED FOR REVIEW/COMMENT/APPROVAL.

1	27-01-23	ISSUED FOR REVIEW/COMMENT/APPROVAL
Rev	Date	Description
Project		
Constitution		
Address		
Camden, London		
Title		
Spiral stair - SECTION VIEWS GA		
Project Ref No		
Q-2303		
Drawn	05/10/22	Checked
		27/01/23
		Scales: 1:5 1:10 1:12.

Northbourne Engineering Ltd (NEL)  
Address: Unit 3, Rear Of The Malthouse, Essole Street, Nonington, Dover, Kent, CT15 4HF

Office phone number: 01304 842858  
www.northbourne-engineering.co.uk

GA Drg No

GA-CC-SS-02