


NOTE: No changes are proposed at roof level in this application. The plan has been included for information only.

Do not scale this drawing. Contractor to confirm all dimensions on site. Notify architect immediately of any discrepancies.

Revisions:  
00 DH ##.##.23 Issued for Planning

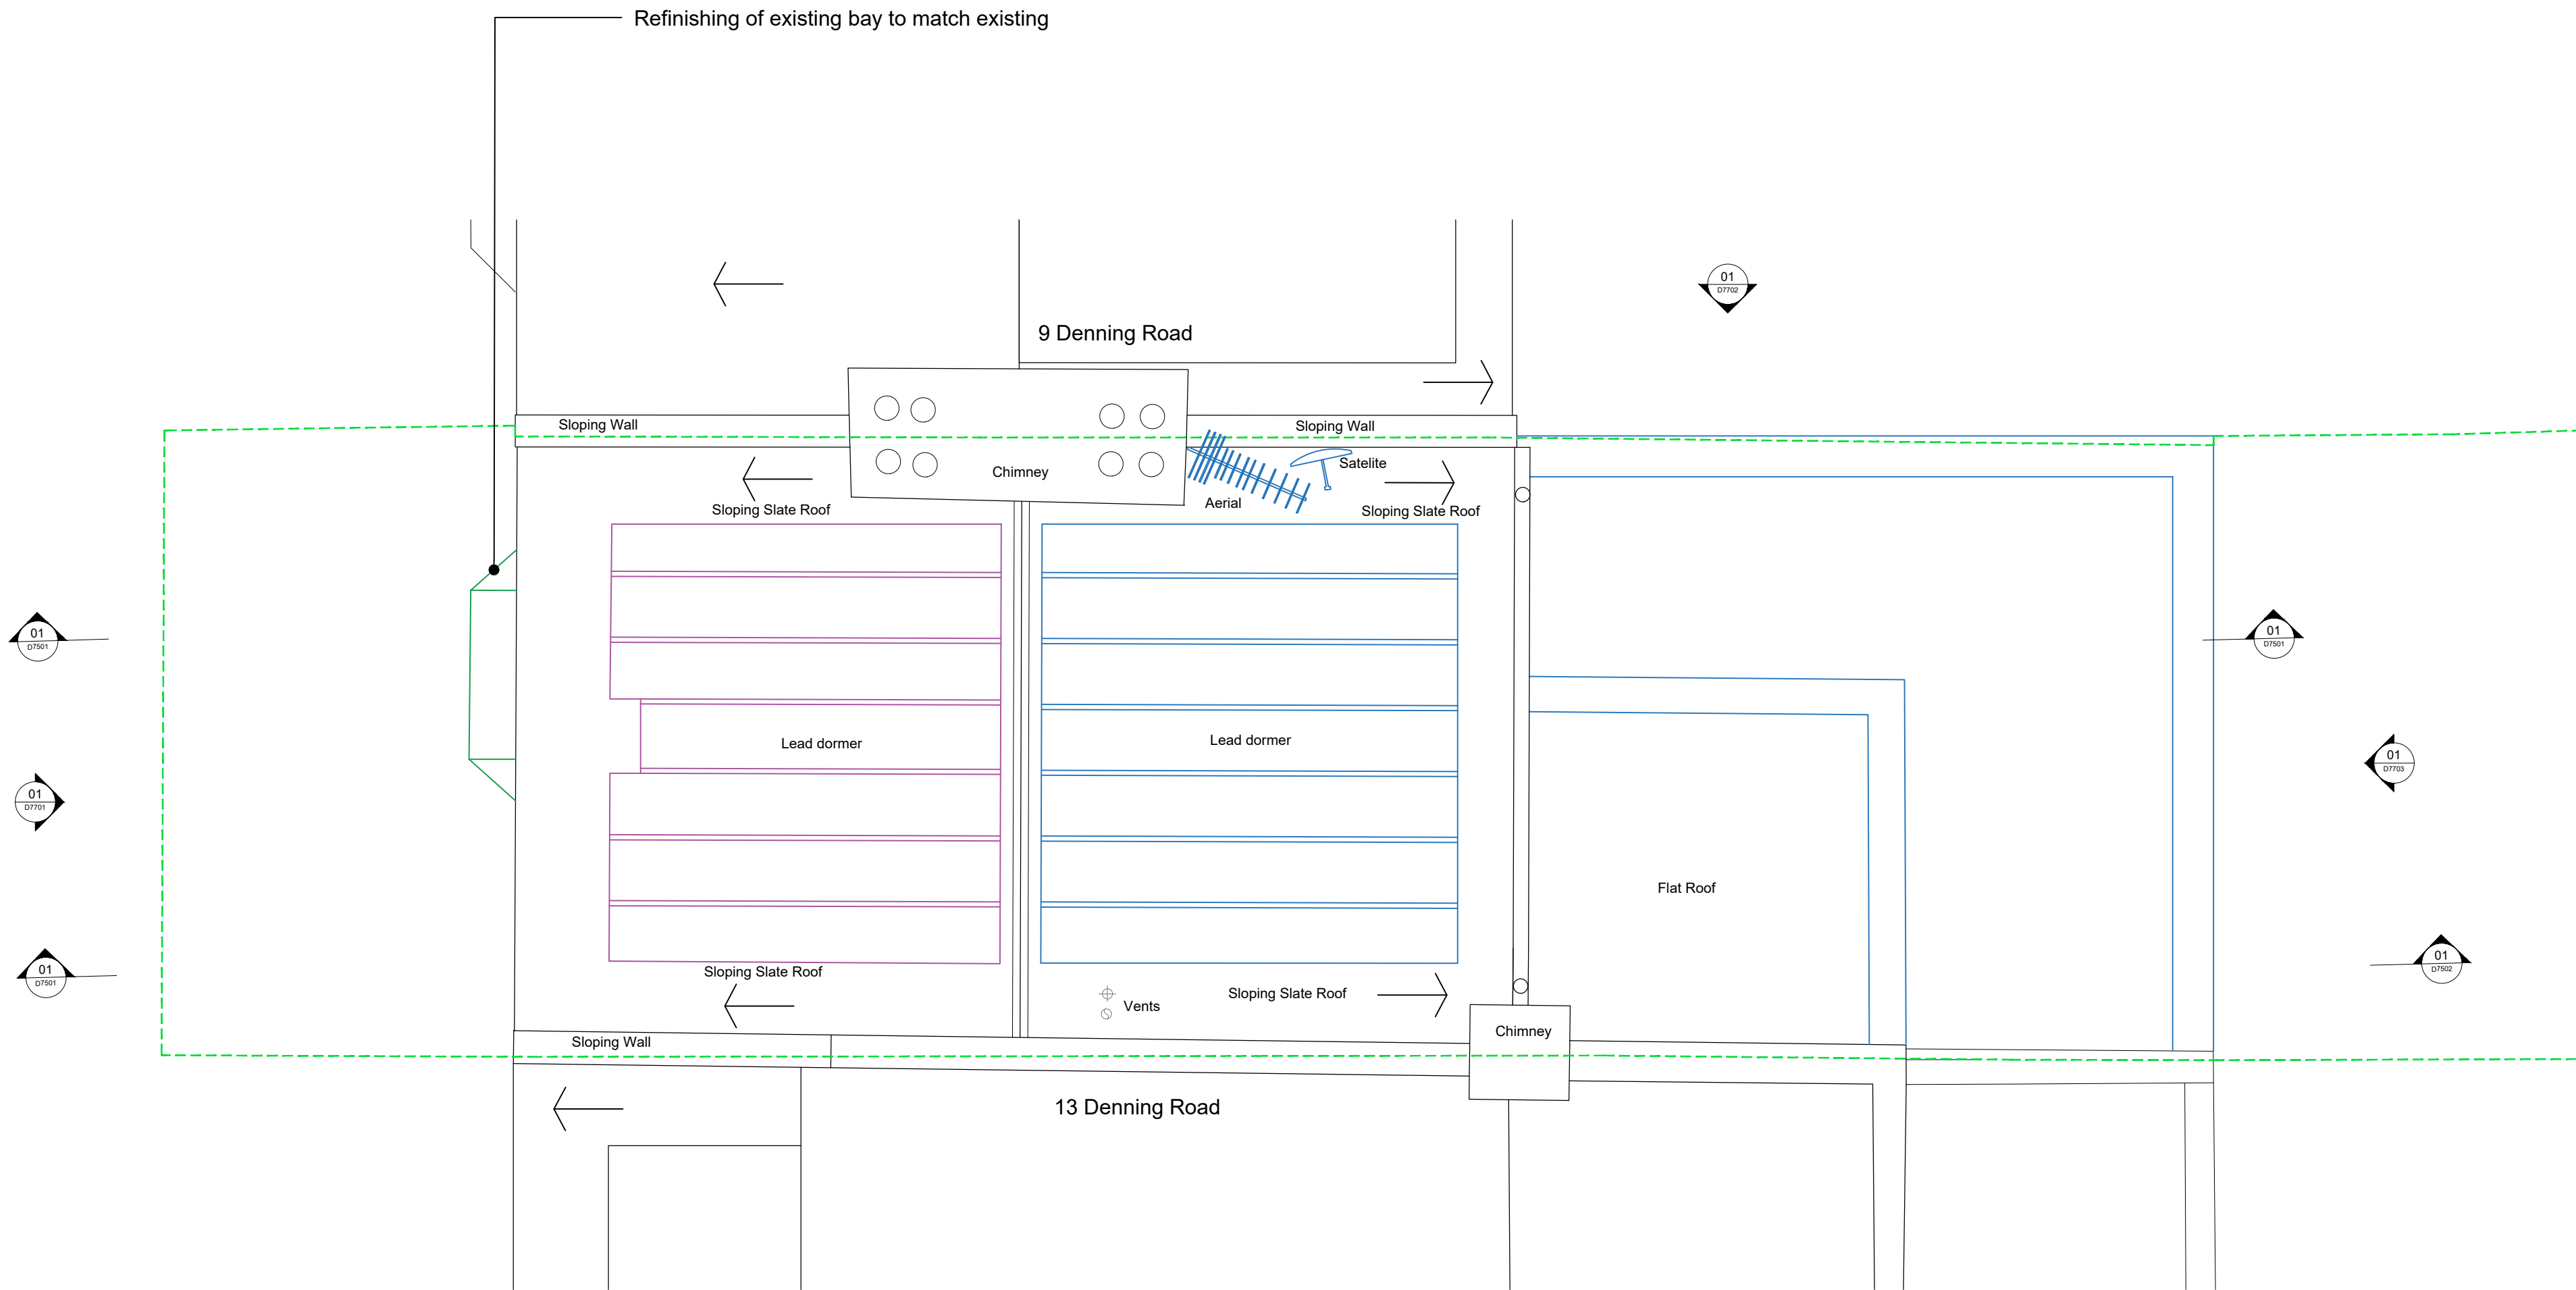

KEY:

- Existing building fabric
- Planning application 2022/2442/P (approved) building fabric
- Planning application 2022/4958/P (awaiting decision) building fabric
- Proposed building fabric
- Boundary line

Key Plan

FORMATION  
ARCHITECTS

Winchester House 1-3 Brixton Road London SW9 6DE  
T 020 7251 0781 W formationarchitects.co.uk

Project  
11 Denning Road  
Hampstead  
Camden Town, London  
NW3 1ST

Client  
Maja

Drawing Title  
Proposed Plans  
Roof

0 0.5 1 1.5  
m

Drawn by DH Checked by CH Scale 1:50@A2

Status  
For Planning

Job number 6922 Drawing number D7104 Revision 00

01 D7104 Proposed Plan - Roof SCALE: 1:50