


Do not scale this drawing. Contractor to confirm all dimensions on site. Notify architect immediately of any discrepancies.


Revisions:
00 DH ###23 Issued for Planning

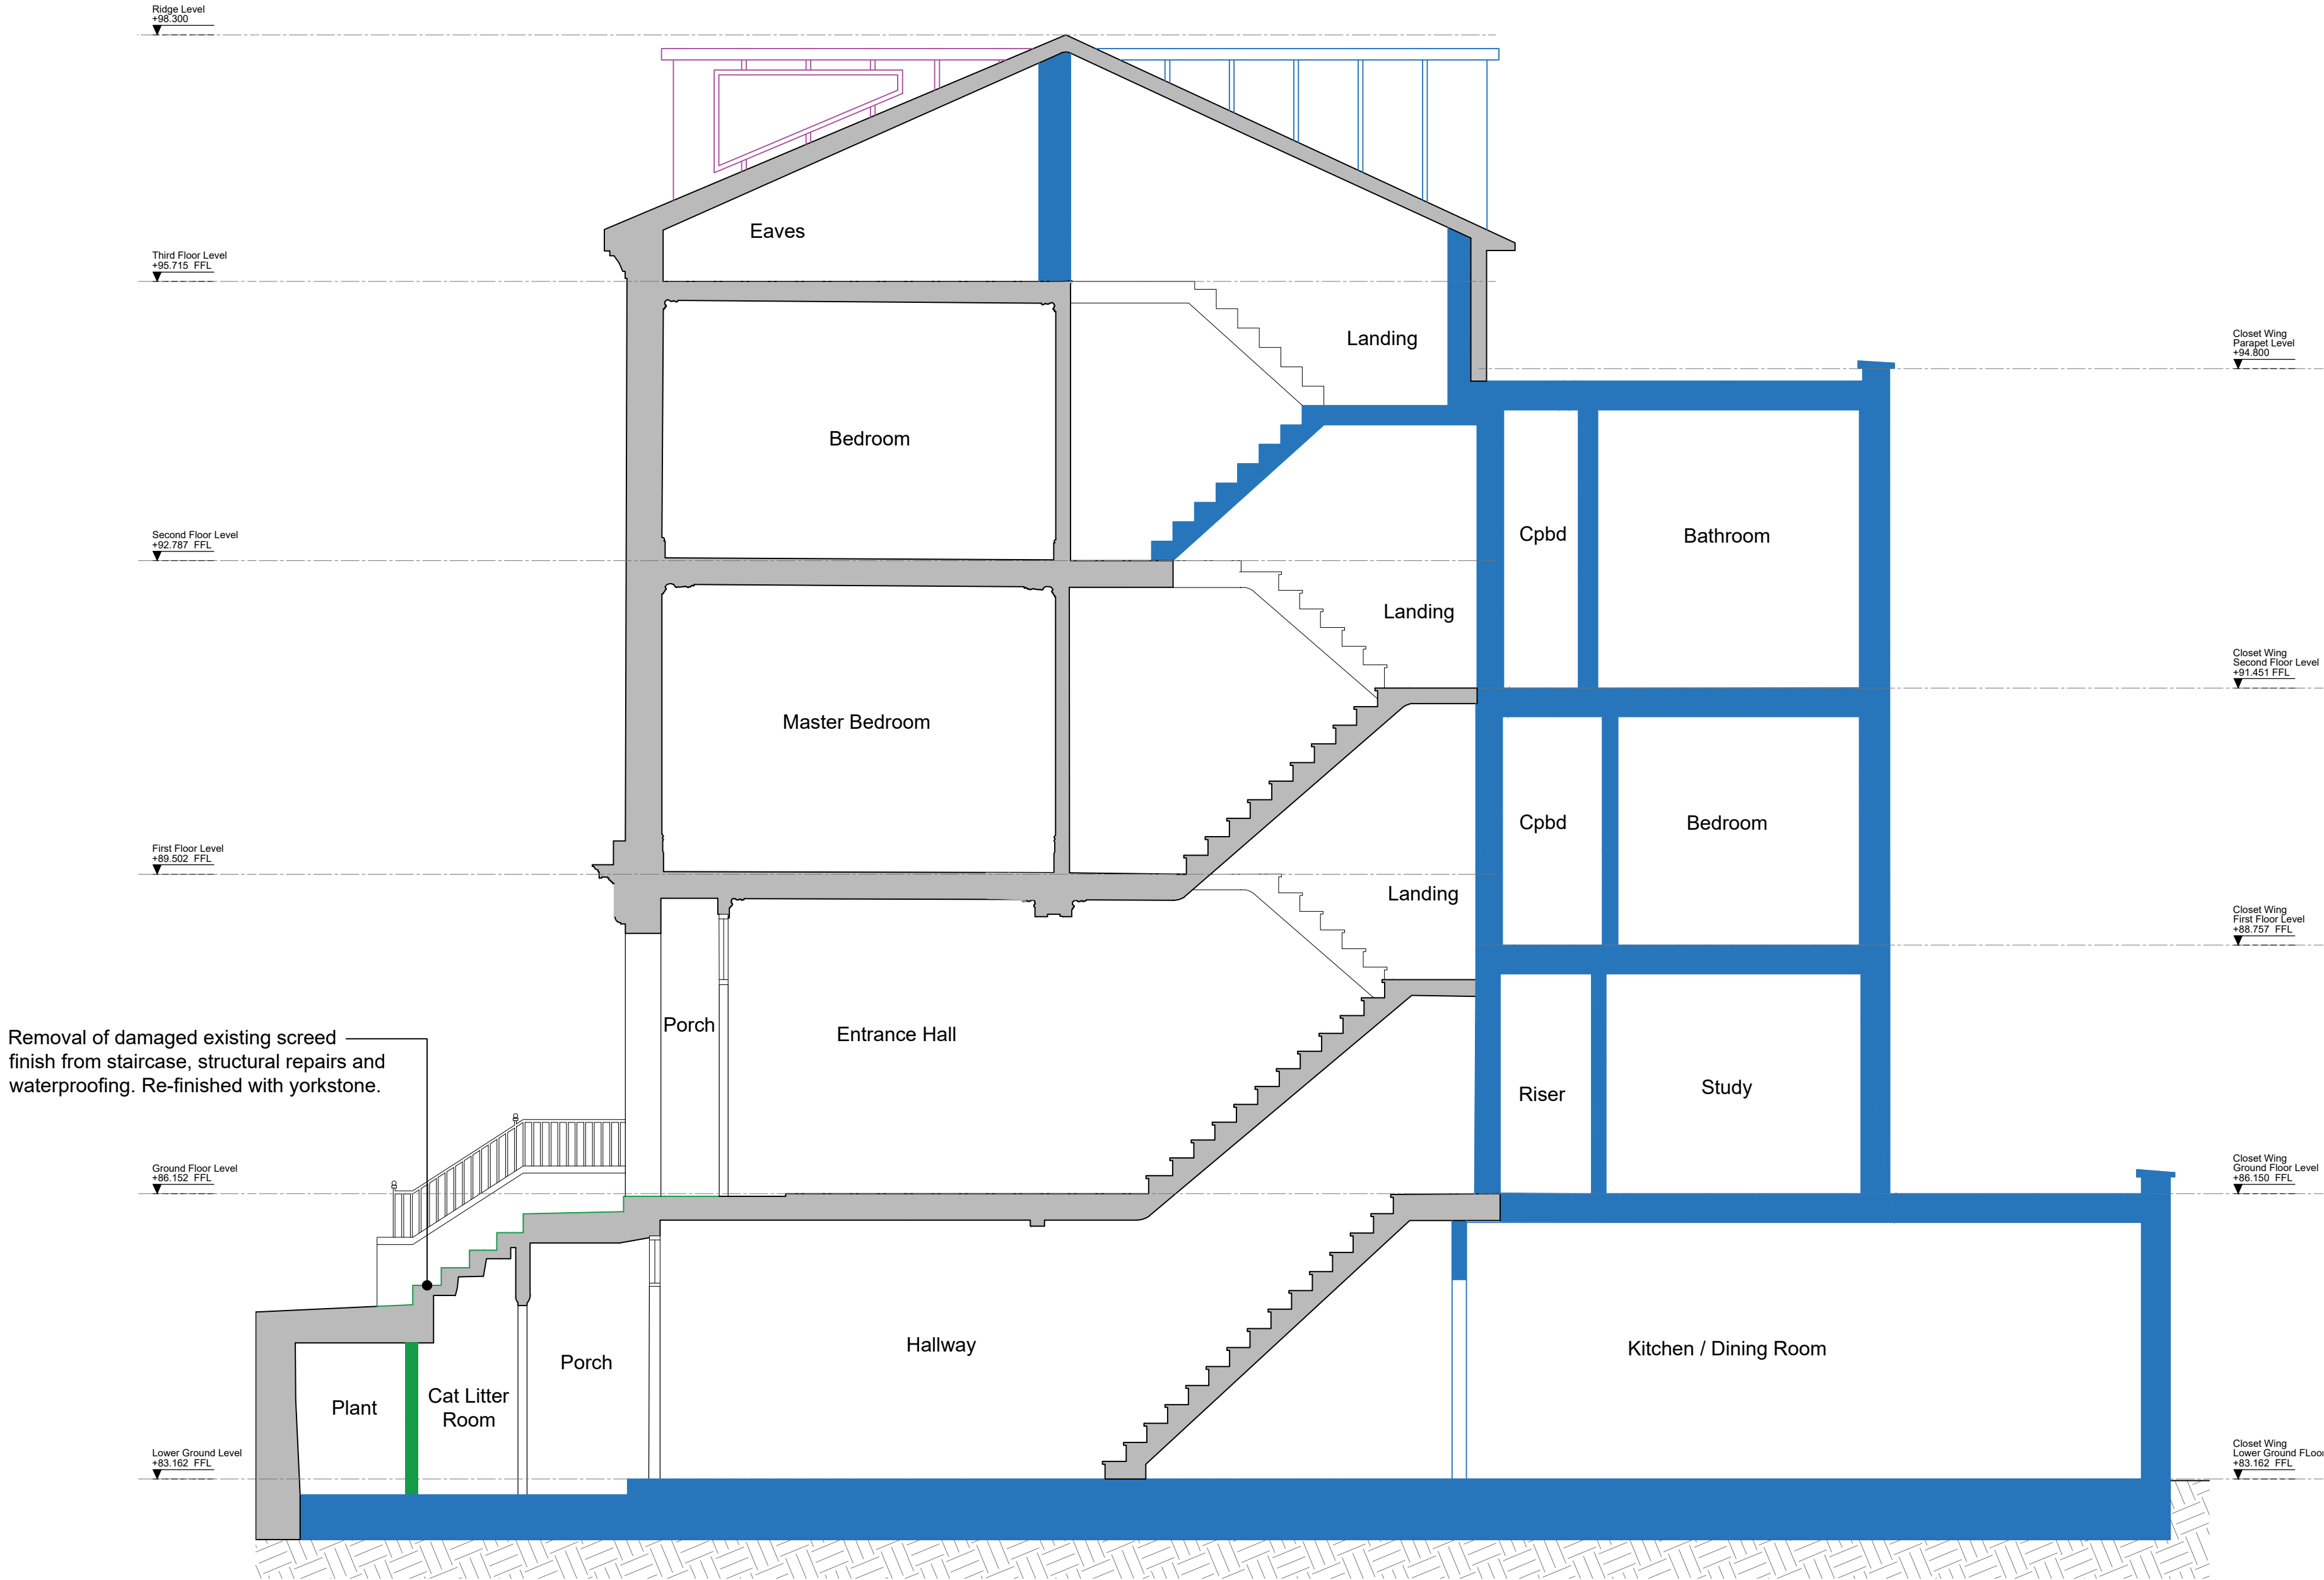

KEY:

- Existing building fabric
- Planning application 2022/4958/P (approved) building fabric
- Planning application 2022/2442/P (awaiting decision) building fabric
- Proposed building fabric
- Boundary line

Key Plan

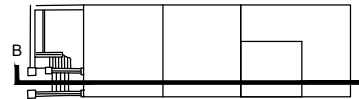

FORMATION
ARCHITECTS

Winchester House 1-3 Brixton Road London SW9 6DE
T 020 7251 0781 W formationarchitects.co.uk

Project
11 Denning Road
Hampstead
Camden Town, London
NW3 1ST
Client
Maja

Drawing Title
Proposed Section
BB

0 0.5 1 1.5
m

Drawn by DH Checked by CH Scale 1:50@A2

Status
For Planning

Job number 6922 Drawing number D7502 Revision 00

01 Proposed Section - BB
D7502 SCALE: 1:50