
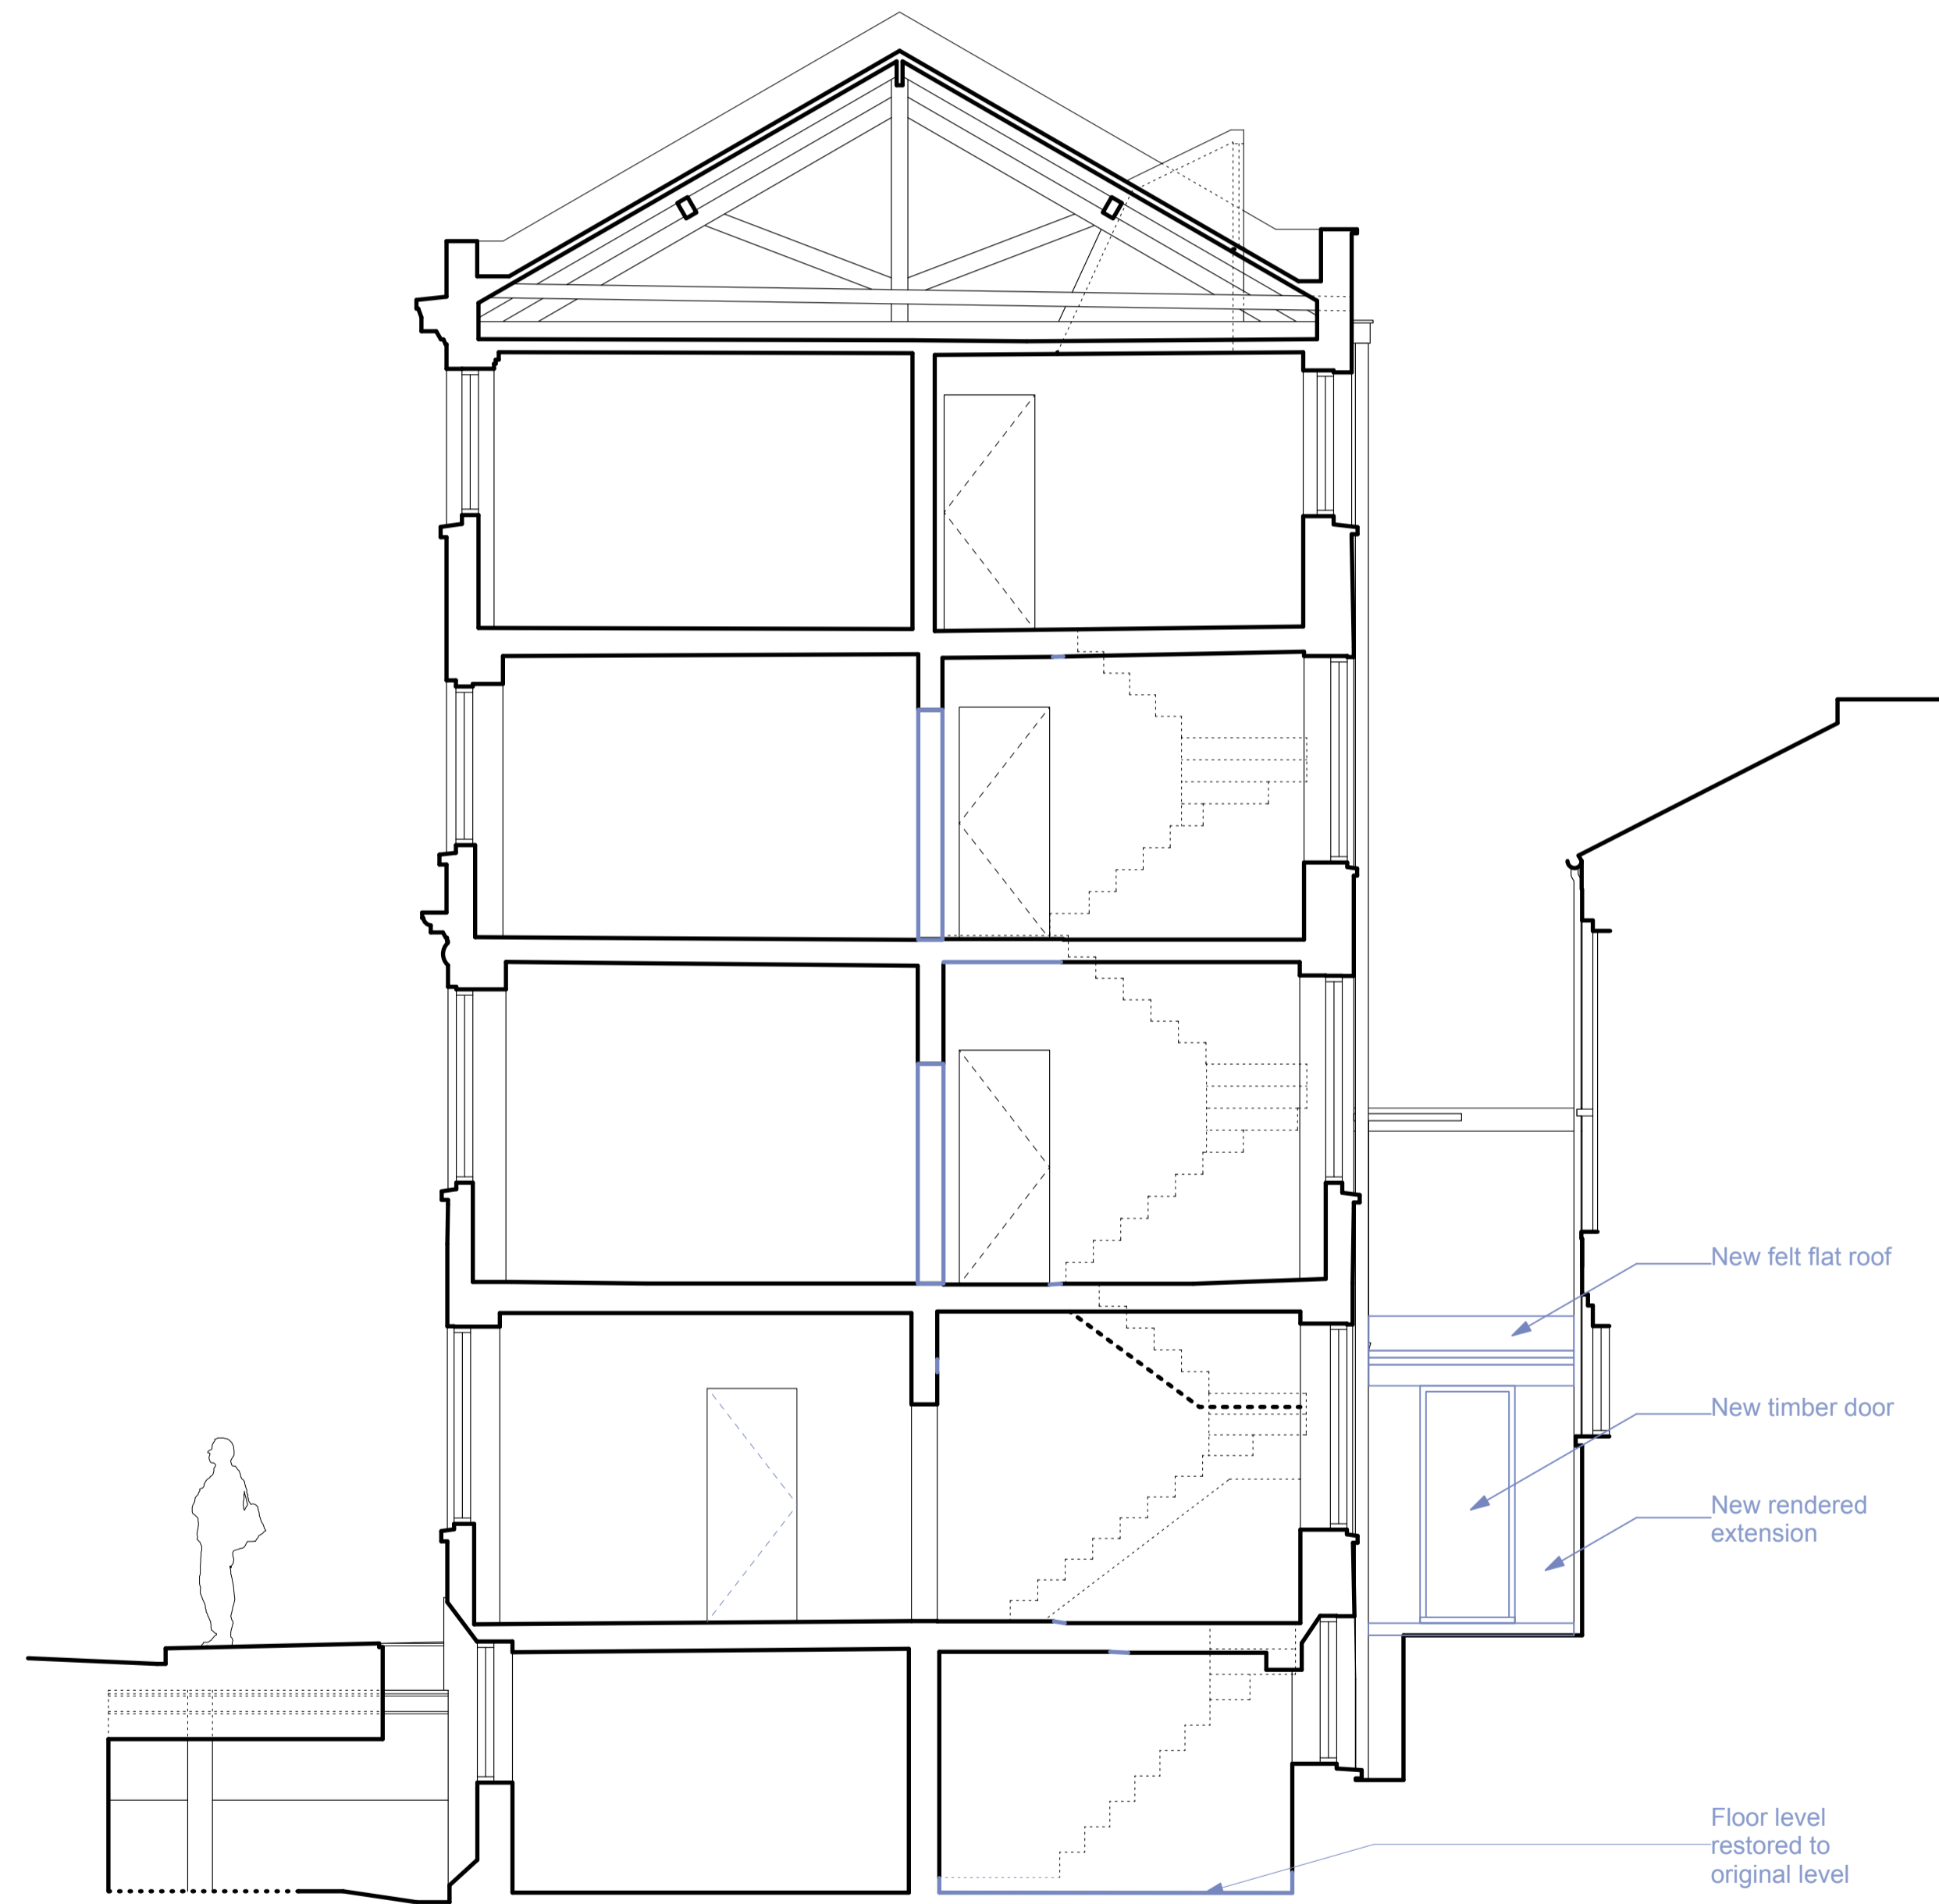


PLANNING

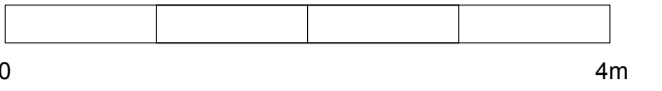

SECTION A-A

New felt flat roof

New timber door

New rendered extension

Floor level restored to original level

A 27/01/2023 Retain existing stair to basement



Client **Whitehall Place Properties Ltd**

Project **18 Little Russell Street WC1A 2HL**

Drawing **Sections 2 - Proposed**

Scale **1:100 @ A3**
1:50 @ A1 Date **Dec 22**

Ref. **1148 P13**