

© Mountford Pigott LLP 2021  
Reproduction in whole or in part by any means is prohibited without the prior permission of Mountford Pigott LLP.

This drawing is only to the stated scale if it is printed correctly. MPLLP cannot accept responsibility for the incorrect scaling of drawings printed by third parties.


All dimensions are in mm unless otherwise stated.

If this drawing forms part of an application for planning permission on behalf of the applicant named below, it shall not be used for any other purpose without the express permission of Mountford Pigott LLP.


This drawing may incorporate information from other professionals. Mountford Pigott LLP cannot accept responsibility for the integrity and accuracy of such information. Any clarification and/or additions that are required appertaining to such information should be sought from the relevant profession or their appointment representative as listed below.

LIST OF INFORMANTS:  
ORDNANCE SURVEY: LICENSE NUMBER 100022432, EXPIRY DATE 21.03.2023  
TOPOGRAPHIC SURVEY: 360 GEOMATICS: 360G/21019T/100-A

REVISIONS	DATE	DRN	REV
*****	*****	****	***

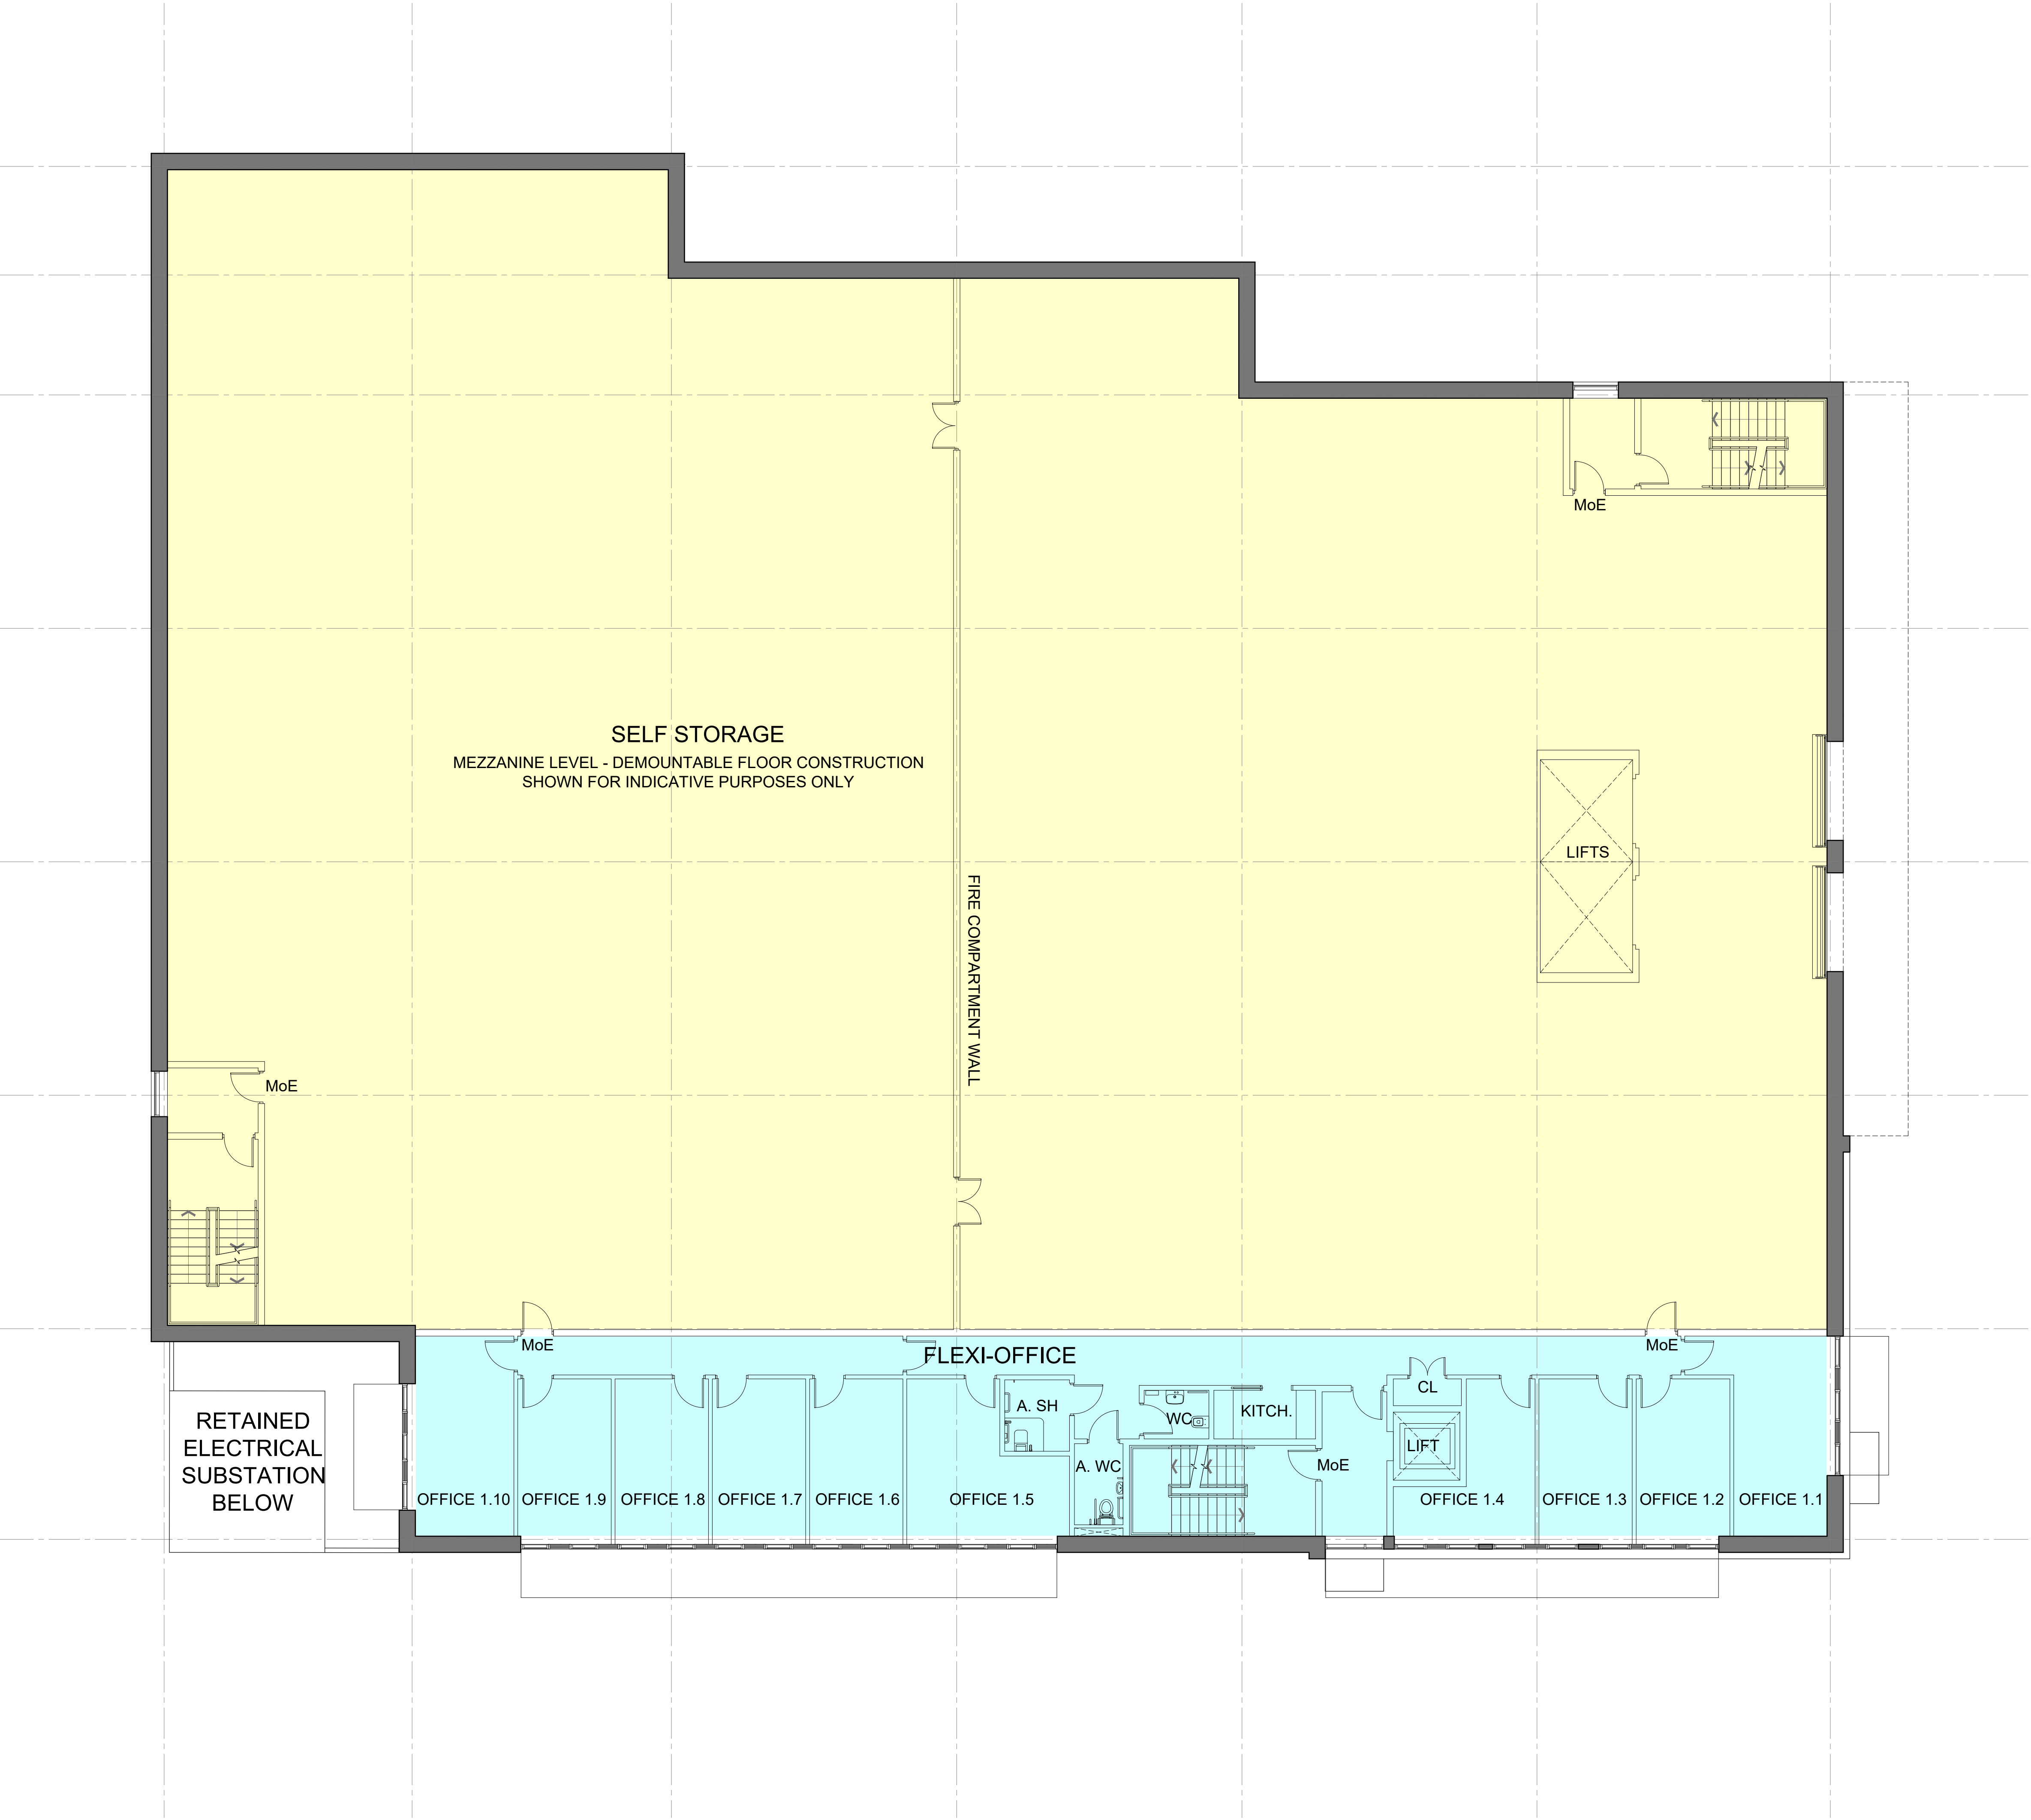

This drawing contains critical information in colour. To ensure this information is legible, only print or copy this drawing in full colour.

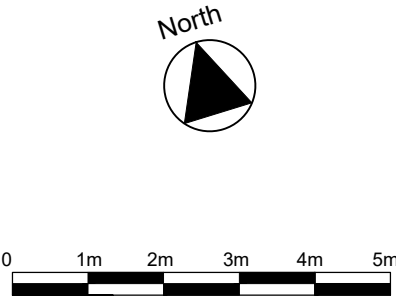

MountfordPigott

BIG YELLOW SELF STORAGE  
KENTISH TOWN

FIRST FLOOR PLAN  
AS PROPOSED  
2314-P03