



Draughtseal and Overhaul and Fit 1 New Pair of Sashes in Solid Sapele Hardwood


Moulding and Glazing Bar
 Lambs Tongue, 24 mm Glazing Bar
 Sash Horn
 Top: Type H, Bottom: No horn
 Heritage Double Glazing - Top
 4mm Thermaglass Toughened - Argon Filled, Black spacer - 4mm Float Toughened
 Heritage Double Glazing - Bottom
 4mm Thermaglass Toughened - Argon Filled, Black spacer - 4mm Float Toughened
 Paint / Finish
 Internal: TBC, External: TBC
 Ironmongery
 1 x Restrictor Strike Plates Pair, 2 x Standard Lifter, 4 x Standard Pulley, 1 x Standard Sash Fastener, 1 x Ventlock Restrictors Pair in TBC
 Notes
 See Product Specification: NSIE / TR 7

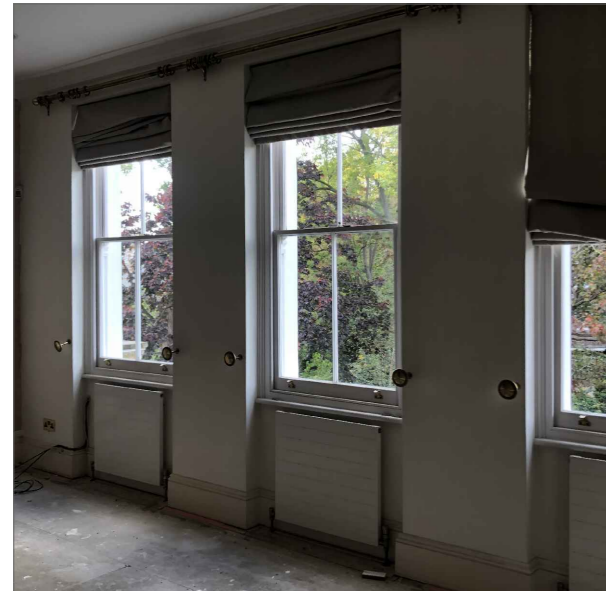

FIRST FLOOR
 MASTER BEDROOM
 W21 W22 W23



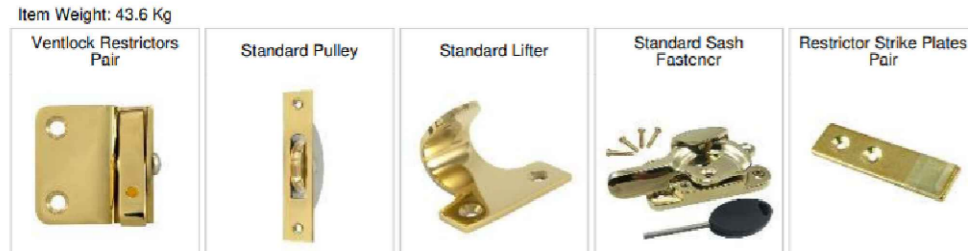


FIRST FLOOR
 NEW DRESSING ROOM & BED 1
 W17 W18 W19

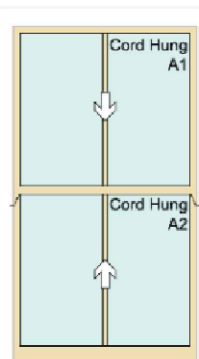


Draughtseal and Overhaul and Fit 1 New Pair of Sashes in Solid Sapele Hardwood


Moulding and Glazing Bar
 Lambs Tongue, 24 mm Glazing Bar
 Sash Horn
 Top: Type H, Bottom: No horn
 Heritage Double Glazing - Top
 4mm Thermaglass Toughened - Argon Filled, Black spacer - 4mm Float Toughened
 Heritage Double Glazing - Bottom
 4mm Thermaglass Toughened - Argon Filled, Black spacer - 4mm Float Toughened
 Paint / Finish
 Internal: TBC, External: TBC
 Ironmongery
 1 x Restrictor Strike Plates Pair, 2 x Standard Lifter, 4 x Standard Pulley, 1 x Standard Sash Fastener, 1 x Ventlock Restrictors Pair in TBC
 Notes
 See Product Specification: NSIE / TR 7

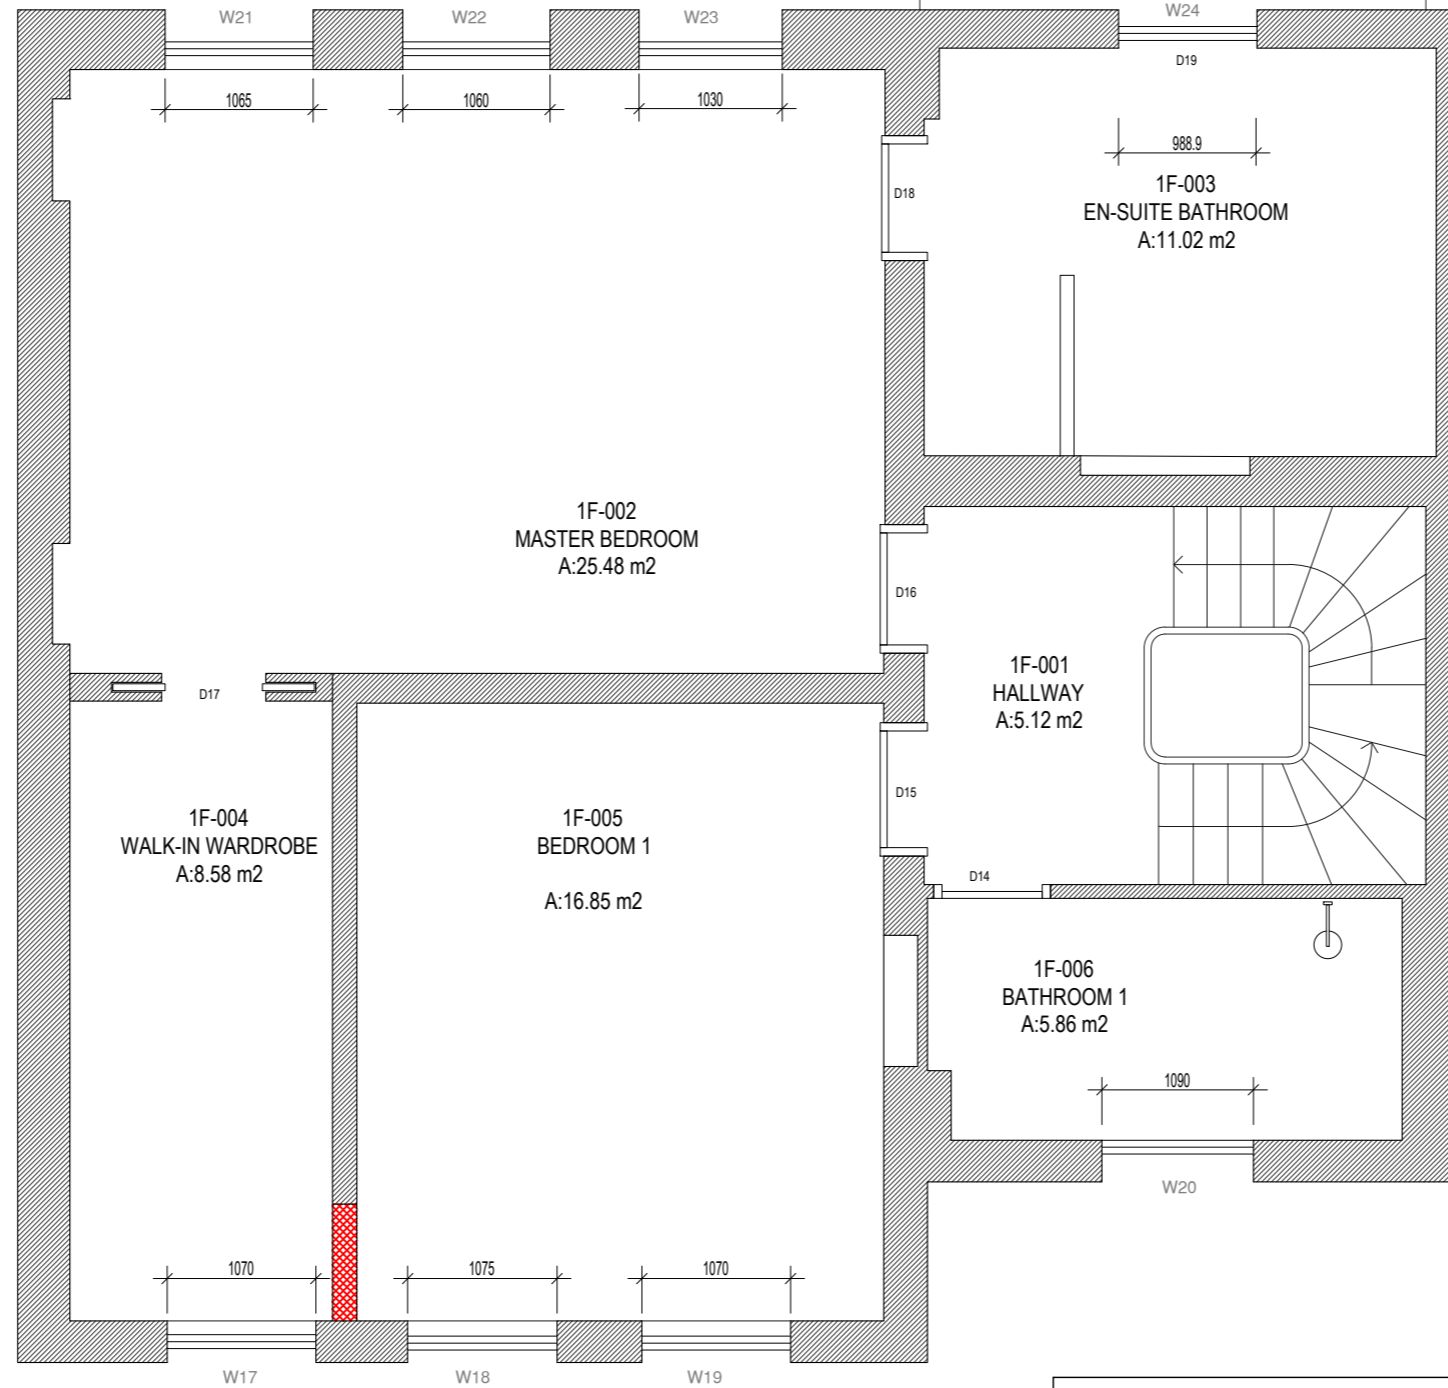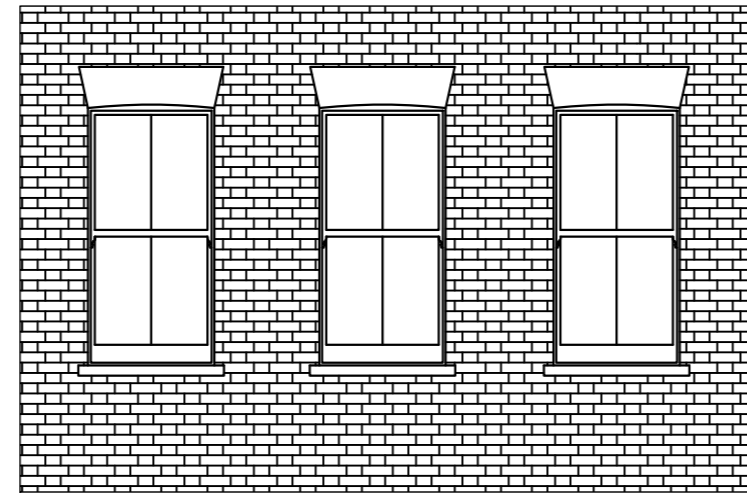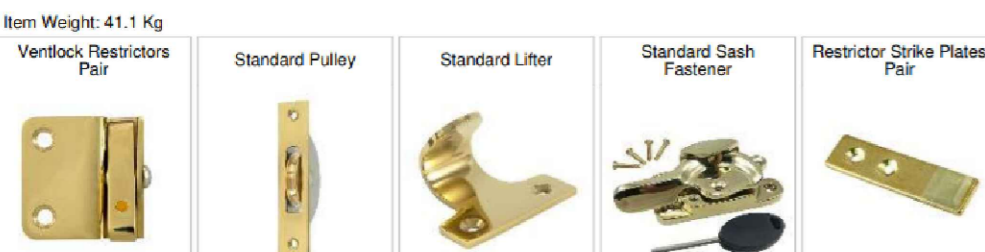

FIRST FLOOR



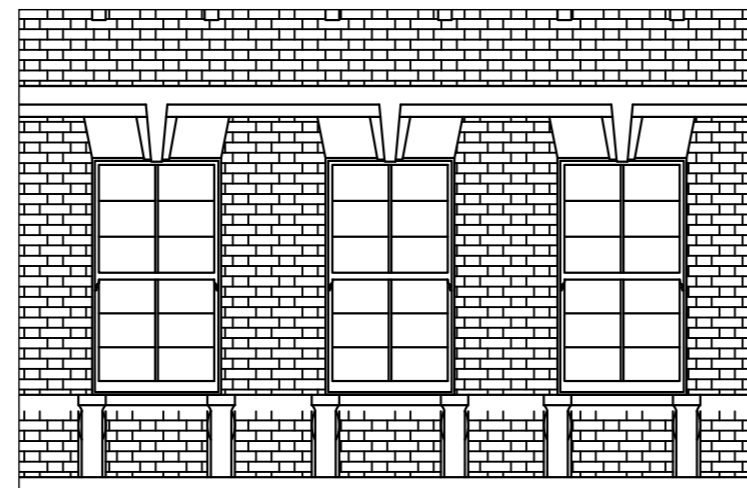


FIRST FLOOR
 MASTER BATHROOM
 W24

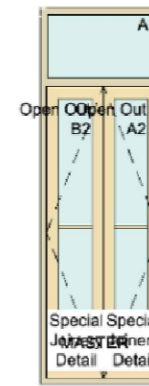


Supply & Install a complete new 45mm Traditional French door in Solid Sapele Hardwood

Moulding and Glazing Bar
 Ovolo, 24 mm Glazing Bar
 Heritage Double Glazing - Door Leaf
 4mm Thermaglass Toughened - Argon Filled, Black spacer - 4mm Float Toughened
 Heritage Double Glazing - Direct Glazed Unit
 4mm Thermaglass Toughened - Argon Filled, Black spacer - 4mm Float Toughened
 Paint / Finish
 Internal: TBC, External: TBC, Cill: TBC
 Ironmongery
 1 x Door Threshold, 2 x Standard Casement Fastener, 4 x Standard Flush Bolts in TBC and 6 x 4inch Hinge in Polished Brass
 Notes
 See Product Specification: NDF

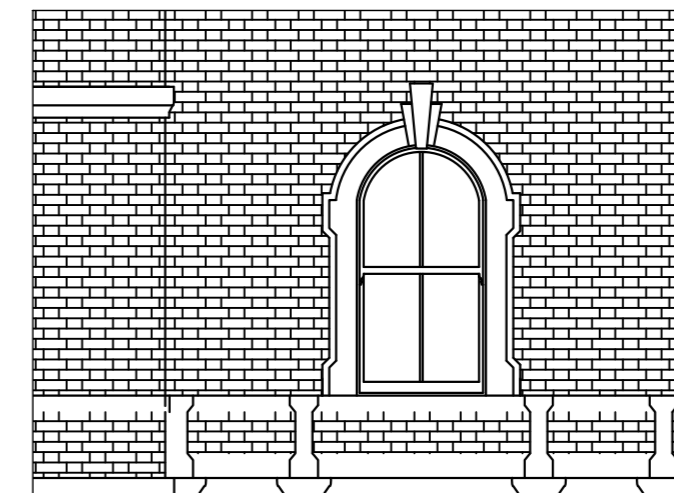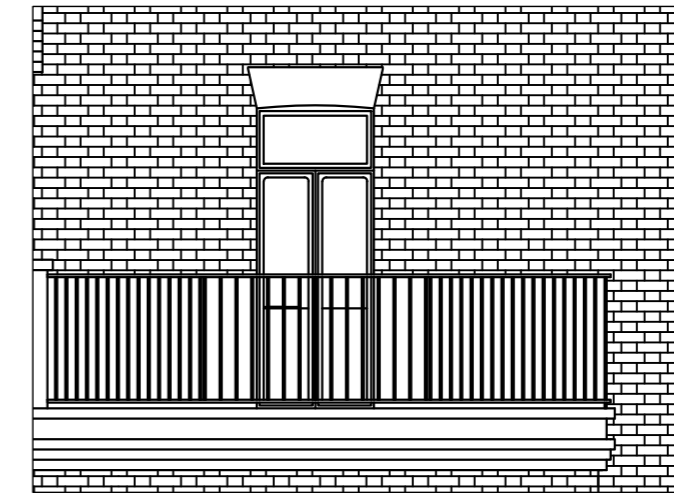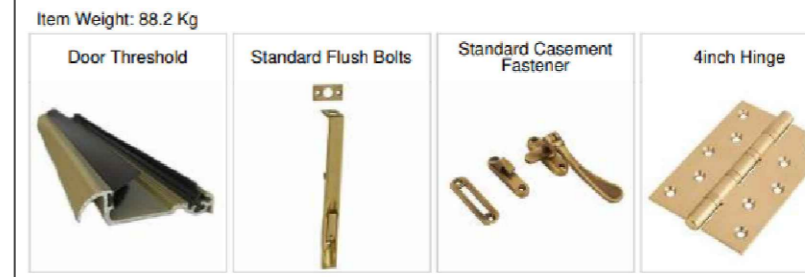


FIRST FLOOR
 BATHROOM
 W20

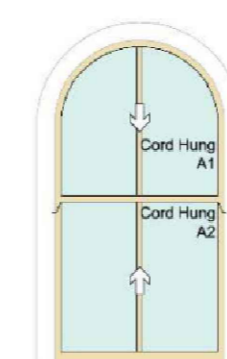

Draughtseal and Overhaul and Fit 1 New Pair of Sashes in Solid Sapele Hardwood

Moulding and Glazing Bar
 Lambs Tongue, 24 mm Glazing Bar
 Sash Horn
 Top: Type H, Bottom: No horn
 Heritage Double Glazing - Top
 4mm Thermaglass Toughened - Argon Filled, Black spacer - 4mm Float Toughened
 Heritage Double Glazing - Bottom
 4mm Thermaglass Toughened - Argon Filled, Black spacer - 4mm Float Toughened
 Paint / Finish
 Internal: TBC, External: TBC
 Ironmongery
 1 x Restrictor Strike Plates Pair, 2 x Standard Lifter, 4 x Standard Pulley, 1 x Standard Sash Fastener, 1 x Ventlock Restrictors Pair in TBC
 Notes
 See Product Specification: NSIE / TR 7

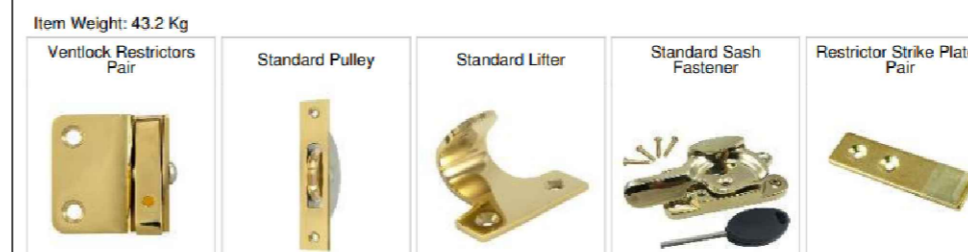

mf
 ROOM ROOF
 LONDON

Greville Place House
 17 Greville Place, NW6

First Floor
 Window Application

Dec.2022