


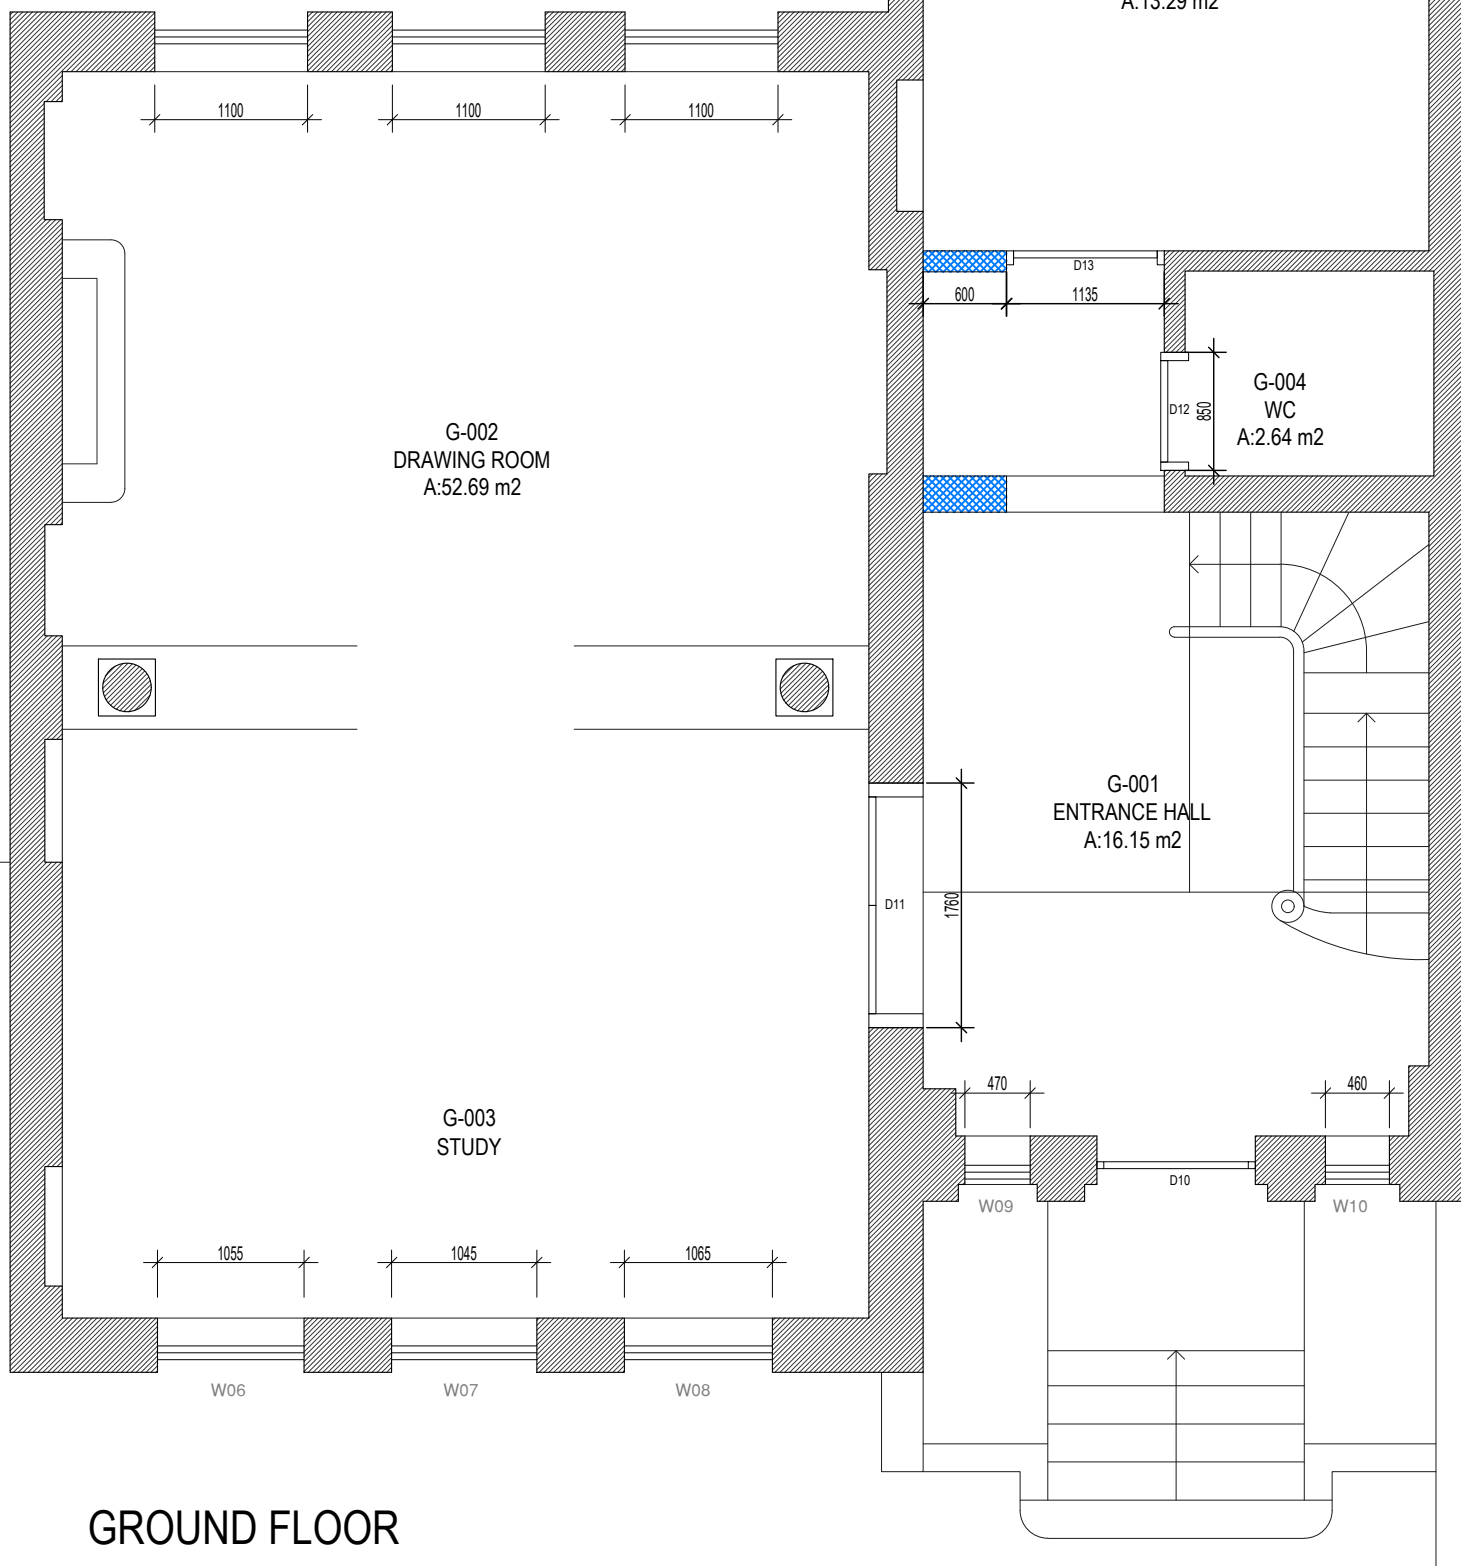

GROUND FLOOR
DRAWING ROOM
W11 W12 W13



GROUND FLOOR
NEW GYM
W14 W15 W16



Supply & Install a complete new 45mm Traditional French door in Solid Sapele Hardwood

Moulding and Glazing Bar
Ovolo, 24 mm Glazing Bar

Heritage Double Glazing - Door Leaf
4mm Thermaglass Toughened - Argon Filled, Black spacer - 4mm Float Toughened

Heritage Double Glazing - Direct Glazed Unit
4mm Thermaglass Toughened - Argon Filled, Black spacer - 4mm Float Toughened

Paint / Finish
Internal: TBC, External: TBC, Cill: TBC

Ironmongery
1 x Door Threshold, 2 x Standard Casement Fastener, 4 x Standard Flush Bolts in TBC and 6 x 4inch Hinge in Polished Brass

Notes
See Product Specification: NDF

Rounded corners not drawn but accounted for. Accurate drawing to be confirmed at technical survey.

Item Weight: 102.3 Kg

Door Threshold

Standard Flush Bolts

Standard Casement Fastener

4inch Hinge

Supply & Install a complete new 45mm Traditional French door in Solid Sapele Hardwood

Moulding and Glazing Bar
Ovolo, 24 mm Glazing Bar

Heritage Double Glazing - Door Leaf
4mm Thermaglass Toughened - Argon Filled, Black spacer - 4mm Float Toughened

Heritage Double Glazing - Direct Glazed Unit
4mm Thermaglass Toughened - Argon Filled, Black spacer - 4mm Float Toughened

Paint / Finish
Internal: TBC, External: TBC, Cill: TBC

Ironmongery
1 x Door Threshold, 2 x Standard Casement Fastener, 4 x Standard Flush Bolts in TBC and 6 x 4inch Hinge in Polished Brass

Notes
See Product Specification: NDF

Rounded corners not drawn but accounted for. Accurate drawing to be confirmed at technical survey.

Item Weight: 102.3 Kg

Door Threshold

Standard Flush Bolts

Standard Casement Fastener

4inch Hinge



GROUND FLOOR
NEW STUDY
W06 W07 W08



Supply & Install a complete new 45mm Traditional French door in Solid Sapele Hardwood

Moulding and Glazing Bar
Ovolo, 24 mm Glazing Bar

Heritage Double Glazing - Door Leaf
4mm Thermaglass Toughened - Argon Filled, Black spacer - 4mm Float Toughened

Heritage Double Glazing - Direct Glazed Unit
4mm Thermaglass Toughened - Argon Filled, Black spacer - 4mm Float Toughened

Paint / Finish
Internal: TBC, External: TBC, Cill: TBC

Ironmongery
1 x Door Threshold, 2 x Standard Casement Fastener, 4 x Standard Flush Bolts in TBC and 6 x 4inch Hinge in Polished Brass

Notes
See Product Specification: NDF

Rounded corners not drawn but accounted for. Accurate drawing to be confirmed at technical survey.

Item Weight: 110.2 Kg

Door Threshold

Standard Flush Bolts

Standard Casement Fastener

4inch Hinge

Supply & Install a complete new 47mm Traditional casement window in Solid Sapele Hardwood

Moulding
Ovolo

Heritage Double Glazing - Casement
4mm Thermaglass Toughened - Argon Filled, Black spacer - 4mm Float Toughened

Paint / Finish
Internal: TBC, External: TBC, Cill: TBC

Ironmongery
1 x Standard Casement Fastener, 1 x Standard Casement Stay in TBC and 2 x 3inch Hinge in Polished Brass

Notes
See Product Specification: NDF

Item Weight: 12.6 Kg

Standard Casement Stay

Standard Casement Fastener

3inch Hinge



GROUND FLOOR
ENTRANCE HALL
W09 W10