

Figured dimensions only are to be taken from this drawing. All dimensions are to be checked on site before any work is put in hand. If in doubt, ask.


Any discrepancies to be highlighted to SHH prior to procurement and in good time.

Copyright © Spence Harris Hogan Limited 2022
Registered in England & Wales, Registered No. 261 0615
SHH is the trading name of Spence Harris Hogan Limited

SCALE 1:50@A1, 1:100@A3
0 1000 2000mm

Legends & Notes:

--- Denotes permitted development building outline

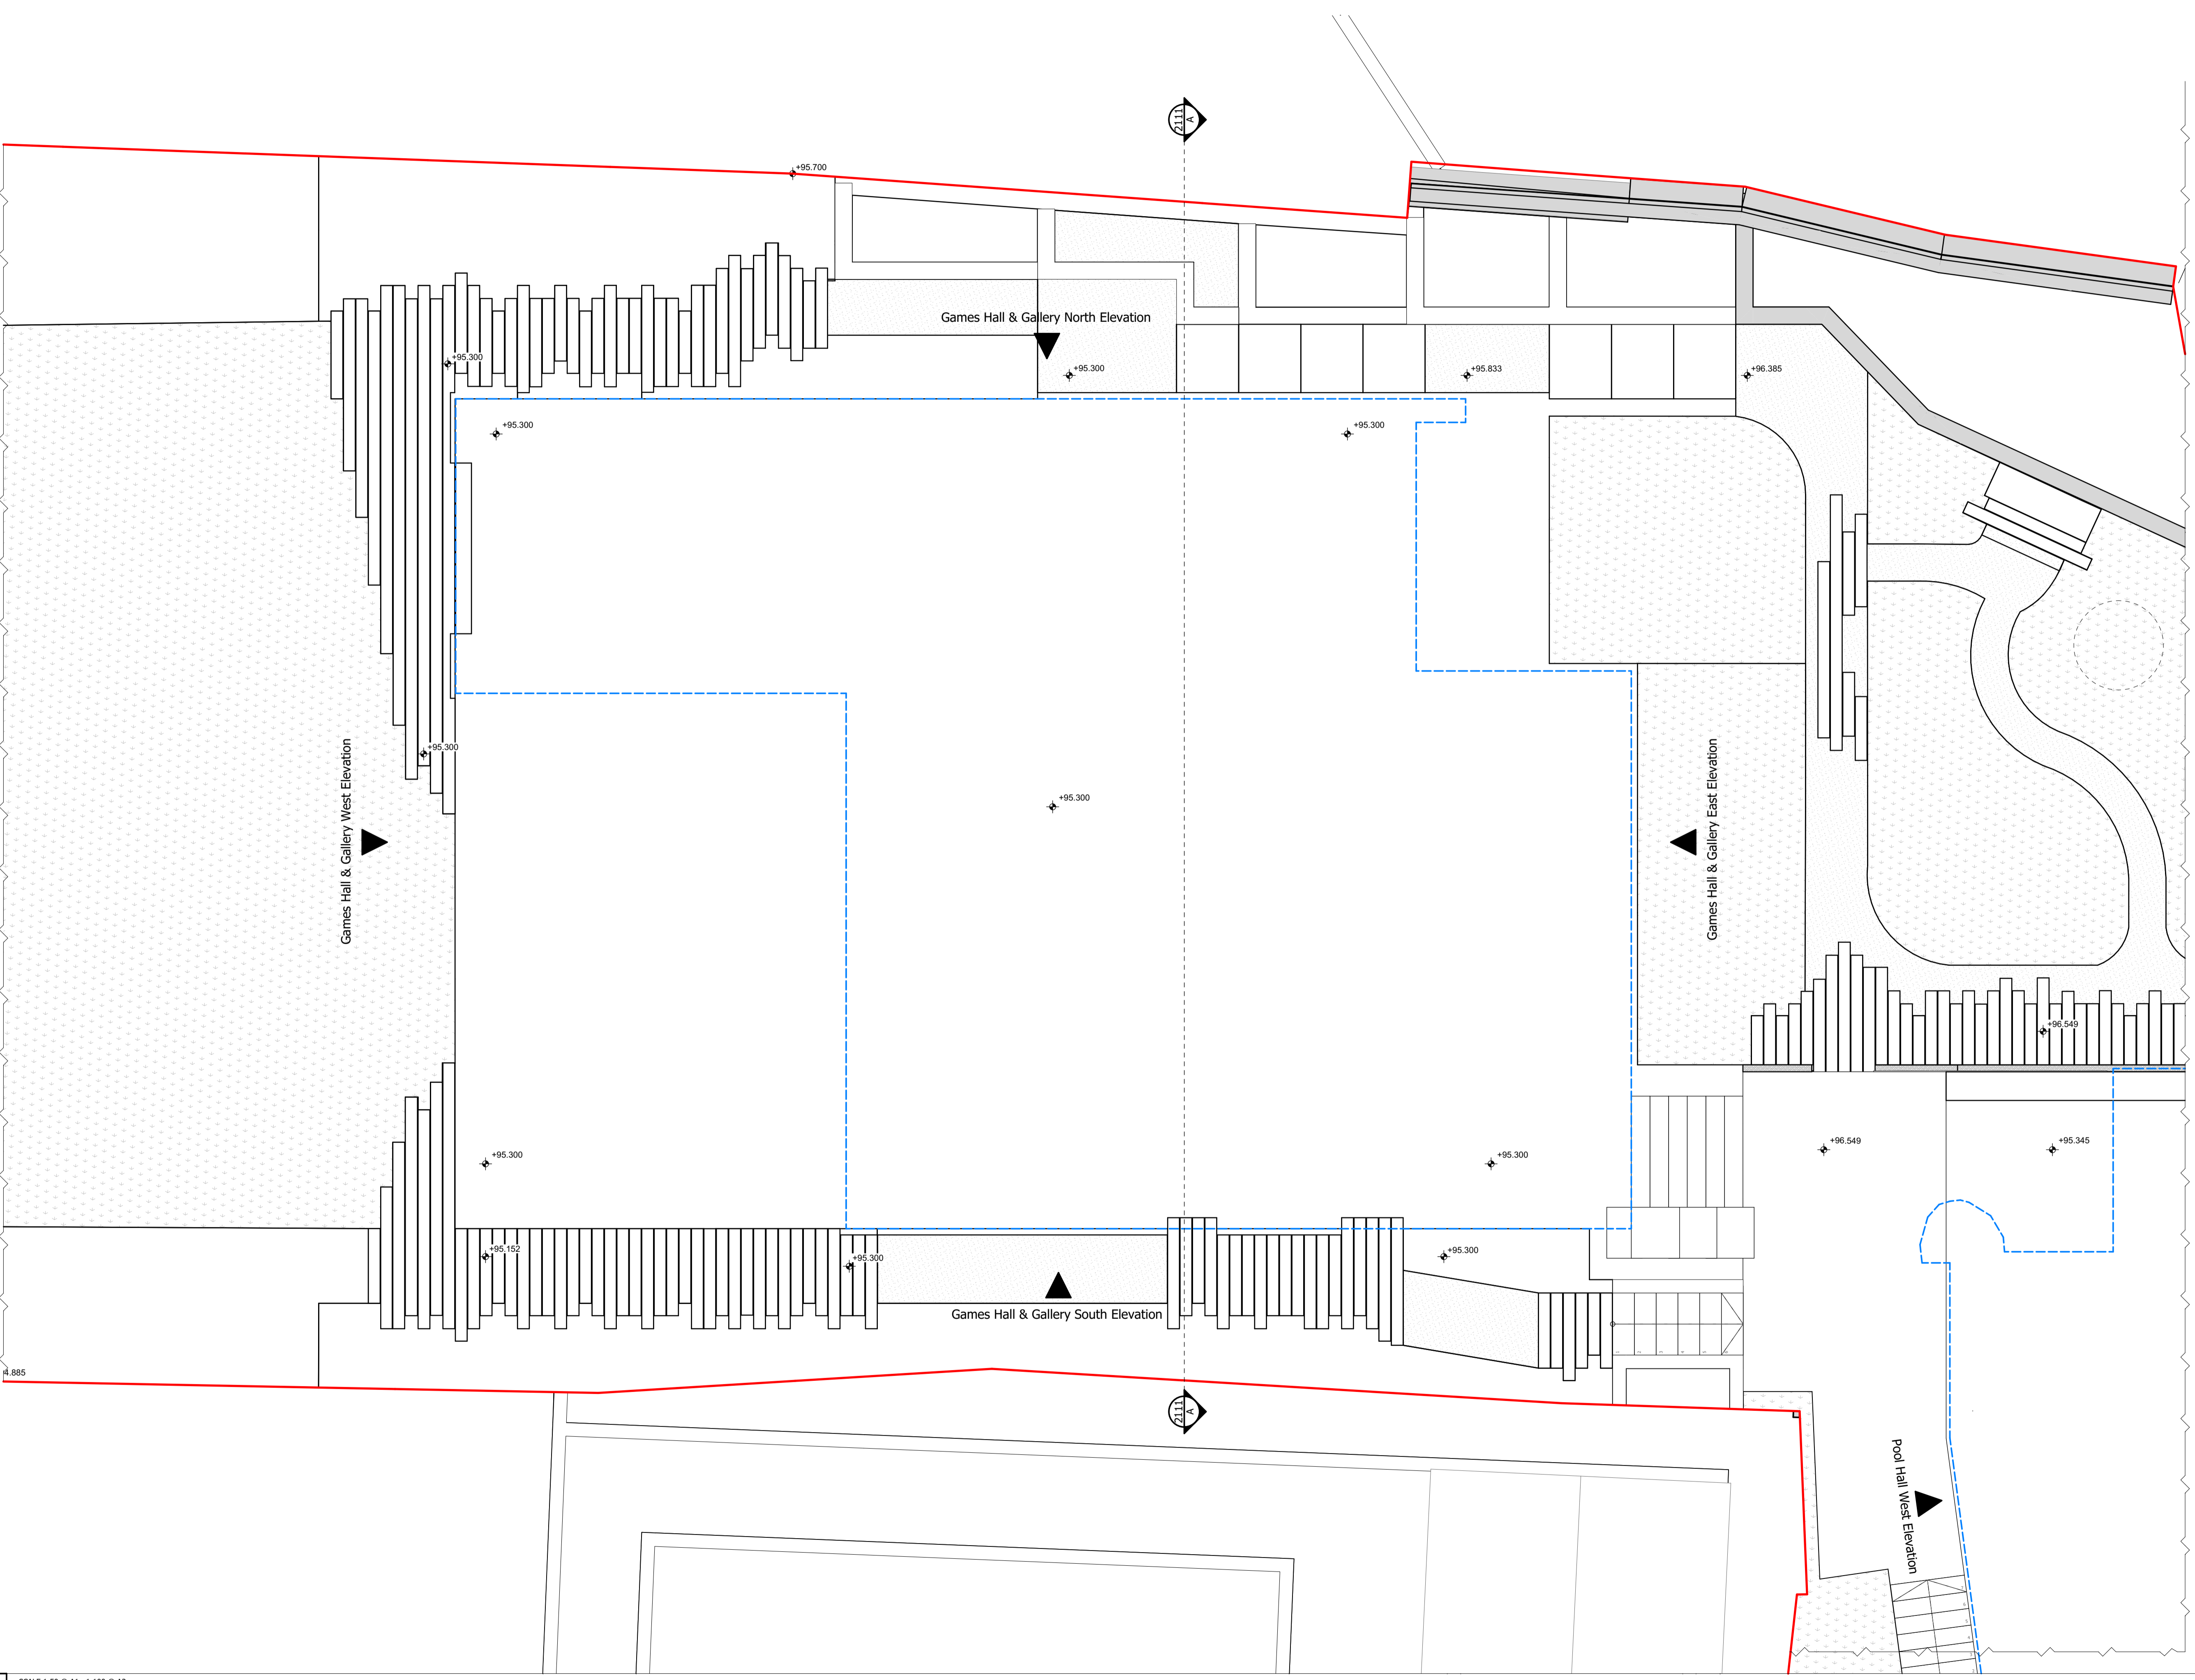

PL01	12/12/2022	Issued for CLP/D application	RJ
PL01	28/10/2022	Permitted Development Submission	RJ
Rev	Date	Description	Athr

shh
Architecture & Interior Design

RIBA Chartered Practice MEMBER

1 Vincourt Place, Ravenscourt Park
Hammersmith, London W6 9NU
Phone: +44 (0) 20 8600 4171 Email: info@shh.co.uk
shh.co.uk

Project:
14 Greenaway Gardens
14 Greenaway Gardens
Hampstead, NW3 7DH

Client:
PRIVATE

Drawing Title:
EXISTING PLANS
Games Hall & Gallery
Existing Ground Floor
Plan

(Project number)DWG number_Revision:
(0942)0112_PL01