

Figured dimensions only are to be taken from this drawing. All dimensions are to be checked on site before any work is put in hand. If in doubt, ask.


Any discrepancies to be highlighted to SHH prior to procurement and in good time.

Copyright © Spence Harris Hogan Limited 2022  
Registered in England & Wales. Registered No. 261 0615  
SHH is the trading name of Spence Harris Hogan Limited

SCALE 1:50@A1, 1:100@A3  
0 1000 2000mm

Legends & Notes:

--- Denotes permitted development building outline

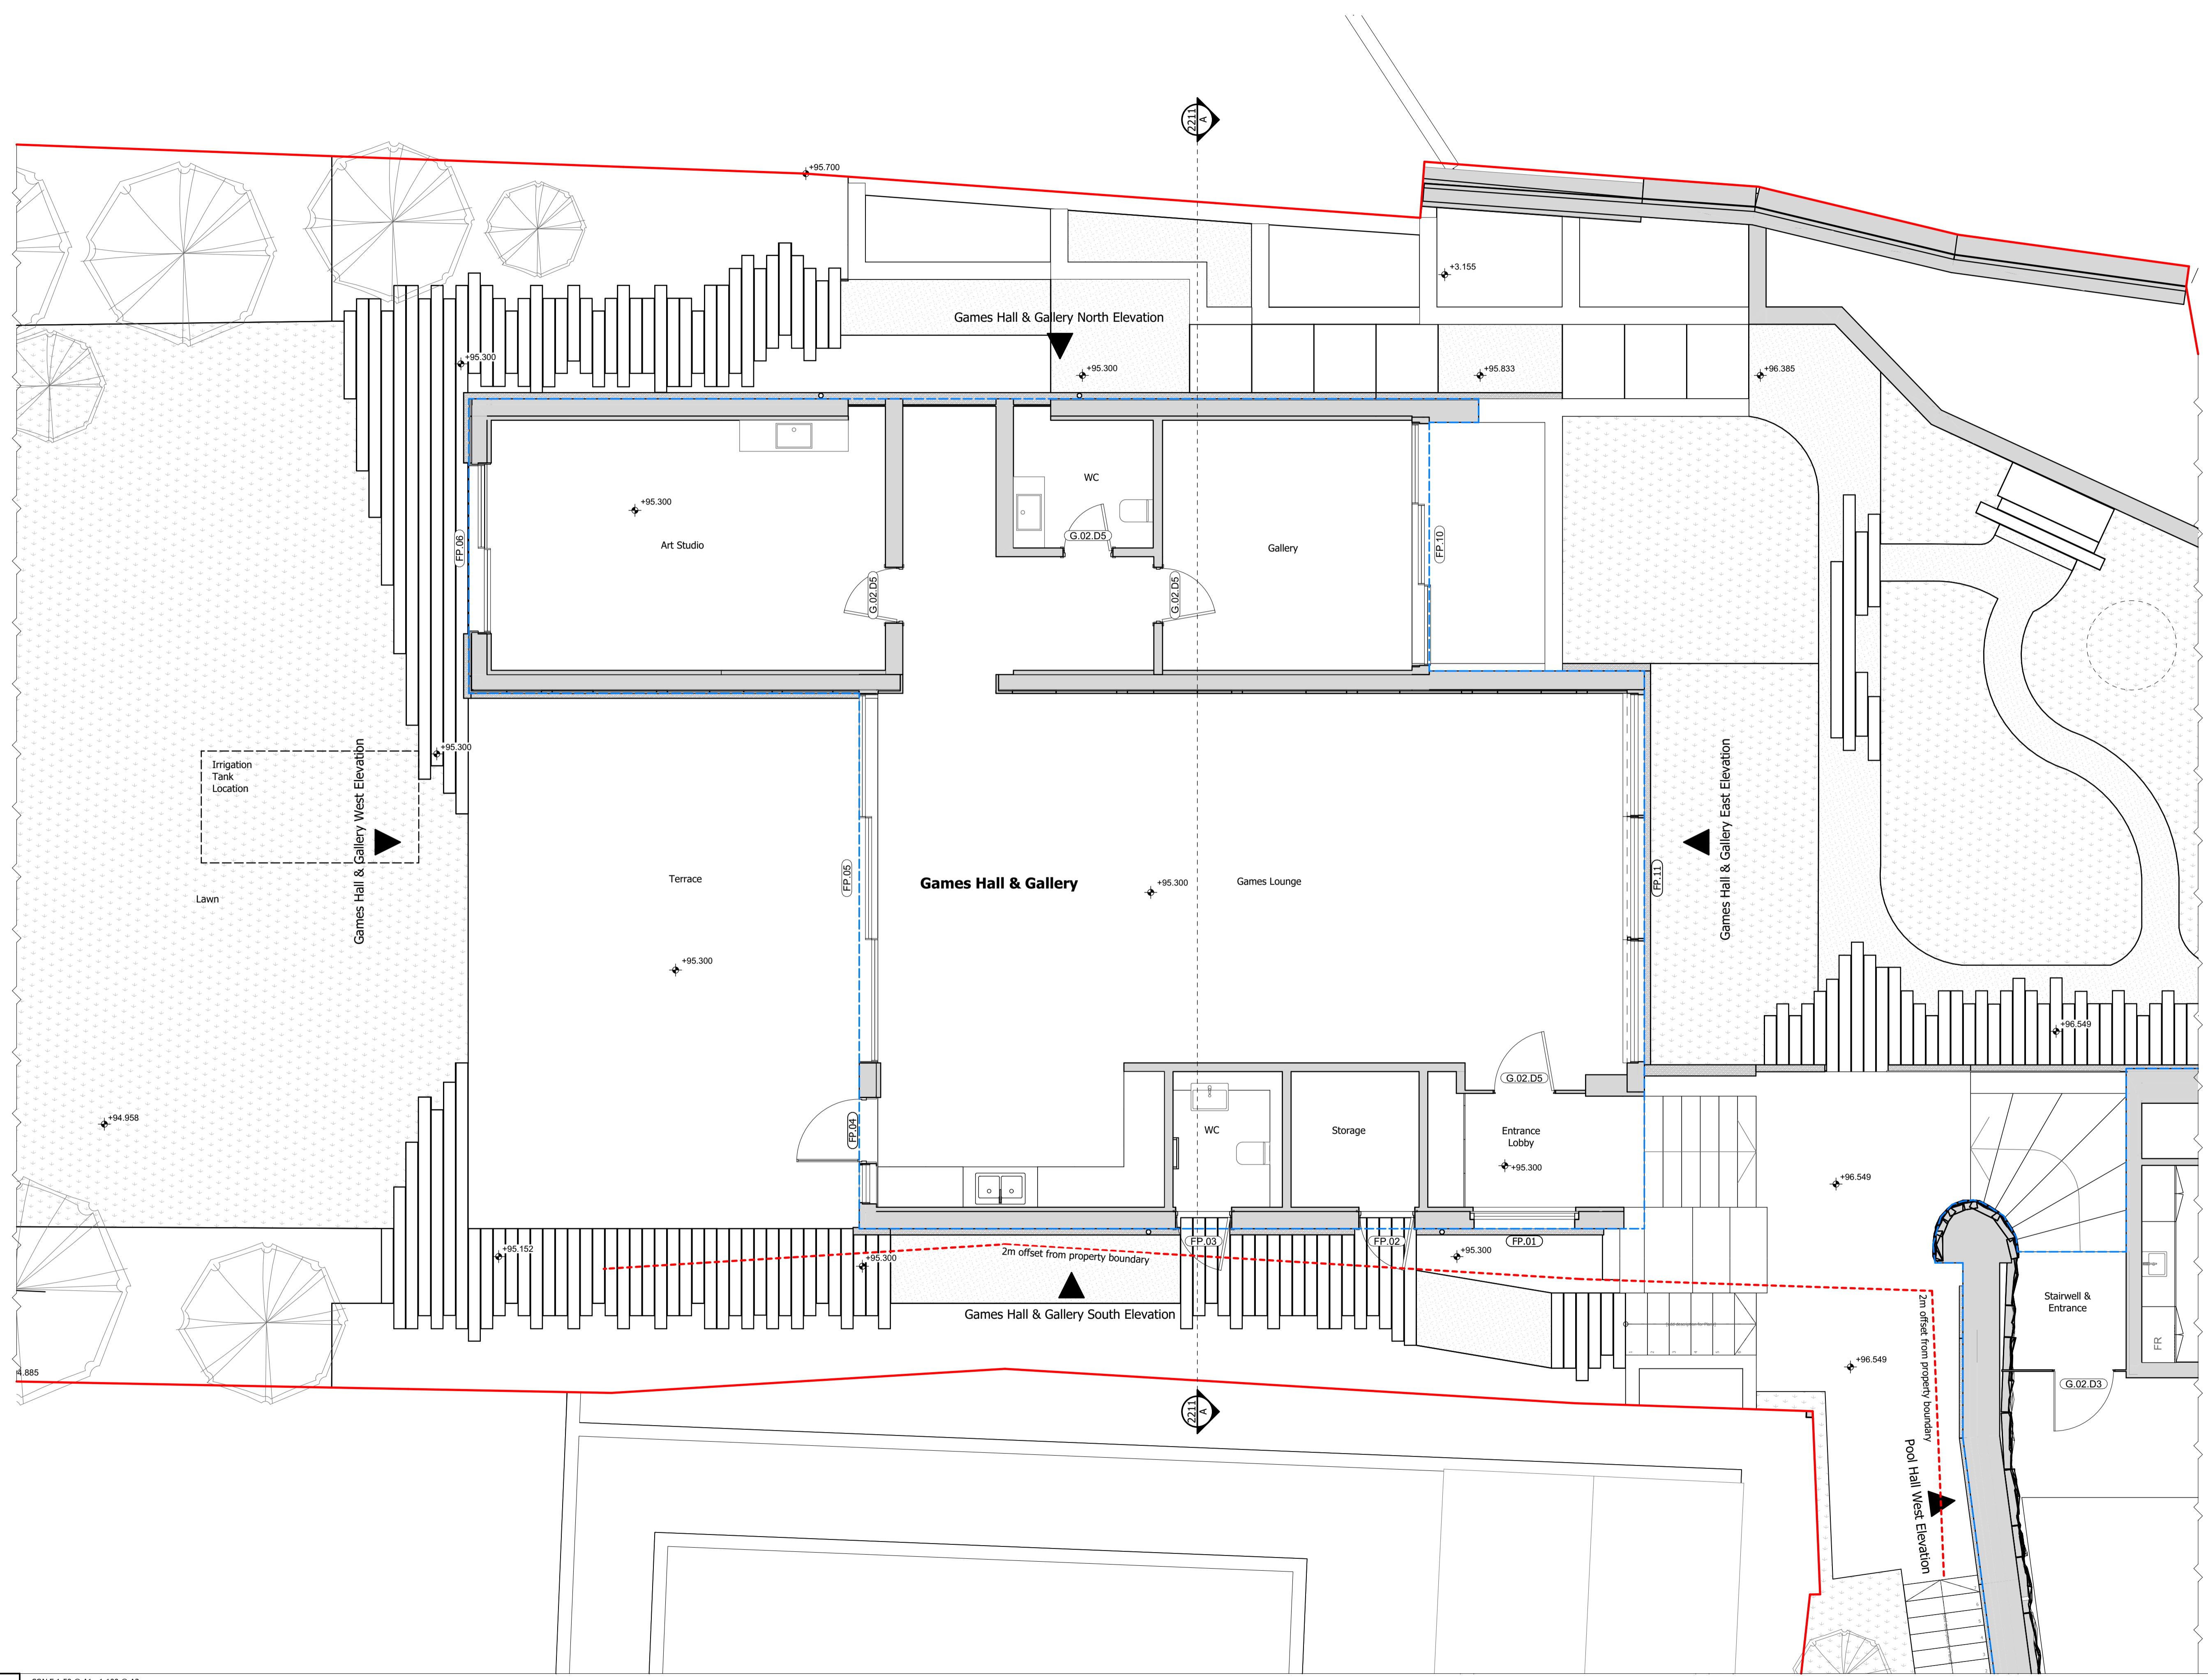

Rev	Date	Description	Ath
PL01	13/12/2022	Issued for CLOUPD application	RJ
PO1	28/10/2022	Permitted Development Submission	RJ

**shh**  
Architecture & Interior Design

RIBA MEMBER  
Chartered Practice

1 Vincourt Place, Ravenscourt Park  
Hammersmith, London W6 9NU  
Phone: +44 (0) 20 8600 4171 Email: info@shh.co.uk  
shh.co.uk

Project:  
**14 Greenway Gardens**  
14 Greenway Gardens  
Hampstead, NW3 7DH

Client:  
PRIVATE

Drawing Title:  
GA PLANS  
**Games Hall & Gallery  
Proposed Ground Floor  
Plan**

(Project number)DWG number\_Revision:  
**(0942)0416\_PL01**