

KEY

PROGRAMME

Refuse Store, Dry storage, Cold room, Plant Room

INTERNAL WALL FINISHES SPECIFICATION

Keep existing wall finish

- 

WF:01 Altro Whiterock
PVC Panelling colour - white with altro covered skirting
- 

WF:02 White Tile Finishes :
Ref: 5PRETKZ105 SNOW 300x75x9 by Solus
Vertical stack bond application
Grout: Mapei White
- 

WF:03 Black Servery Tiles :
Ref: 5PRETKZ107 COAL 300x75x9 by Solus
Vertical stack bond application
Grout: Mapei Black 120 Nero
- 

WF:04 Gray Tiles :
Ref: Odette 5ADX101 150x75 by solus
Crackle glaze tiles laid horizontal brickbond with
50mm high contrast dado rail to top
Wall over painted white RAL 9010
- 

WF:05 White Timber Slats Wall @ At High level :
Wall to be decorated white RAL 9010 timber slats
40x20mm timber battens applied vertically
40mm high base rail @ 2200mm affl to u/s
40mm picture rail @ 4900mm affl
Rail & wall over painted to match structural ceiling
colour
- 

WF:06 Chevron Timber Panelling :
Ref: HW926 in chevron pattern 180x2400mm
Wall to be clad with full height Havwoods fendi
oak planks
- 

WF:07 White Paint : White RAL 9010 satin
or equivalent
- 

WF:08 Grey Paint : Little Greene French Grey
113

Note: Keep using existing wall finish and make good condition


INTERNAL SKIRTING FINISHES SPECIFICATION

Keep existing skirting

- 

SK:01 100mm Height, Blackened Stainless Steel Skirting
- TBC
- 

SK:02 100mm Height, Altro Curved Skirting- spec TBC.

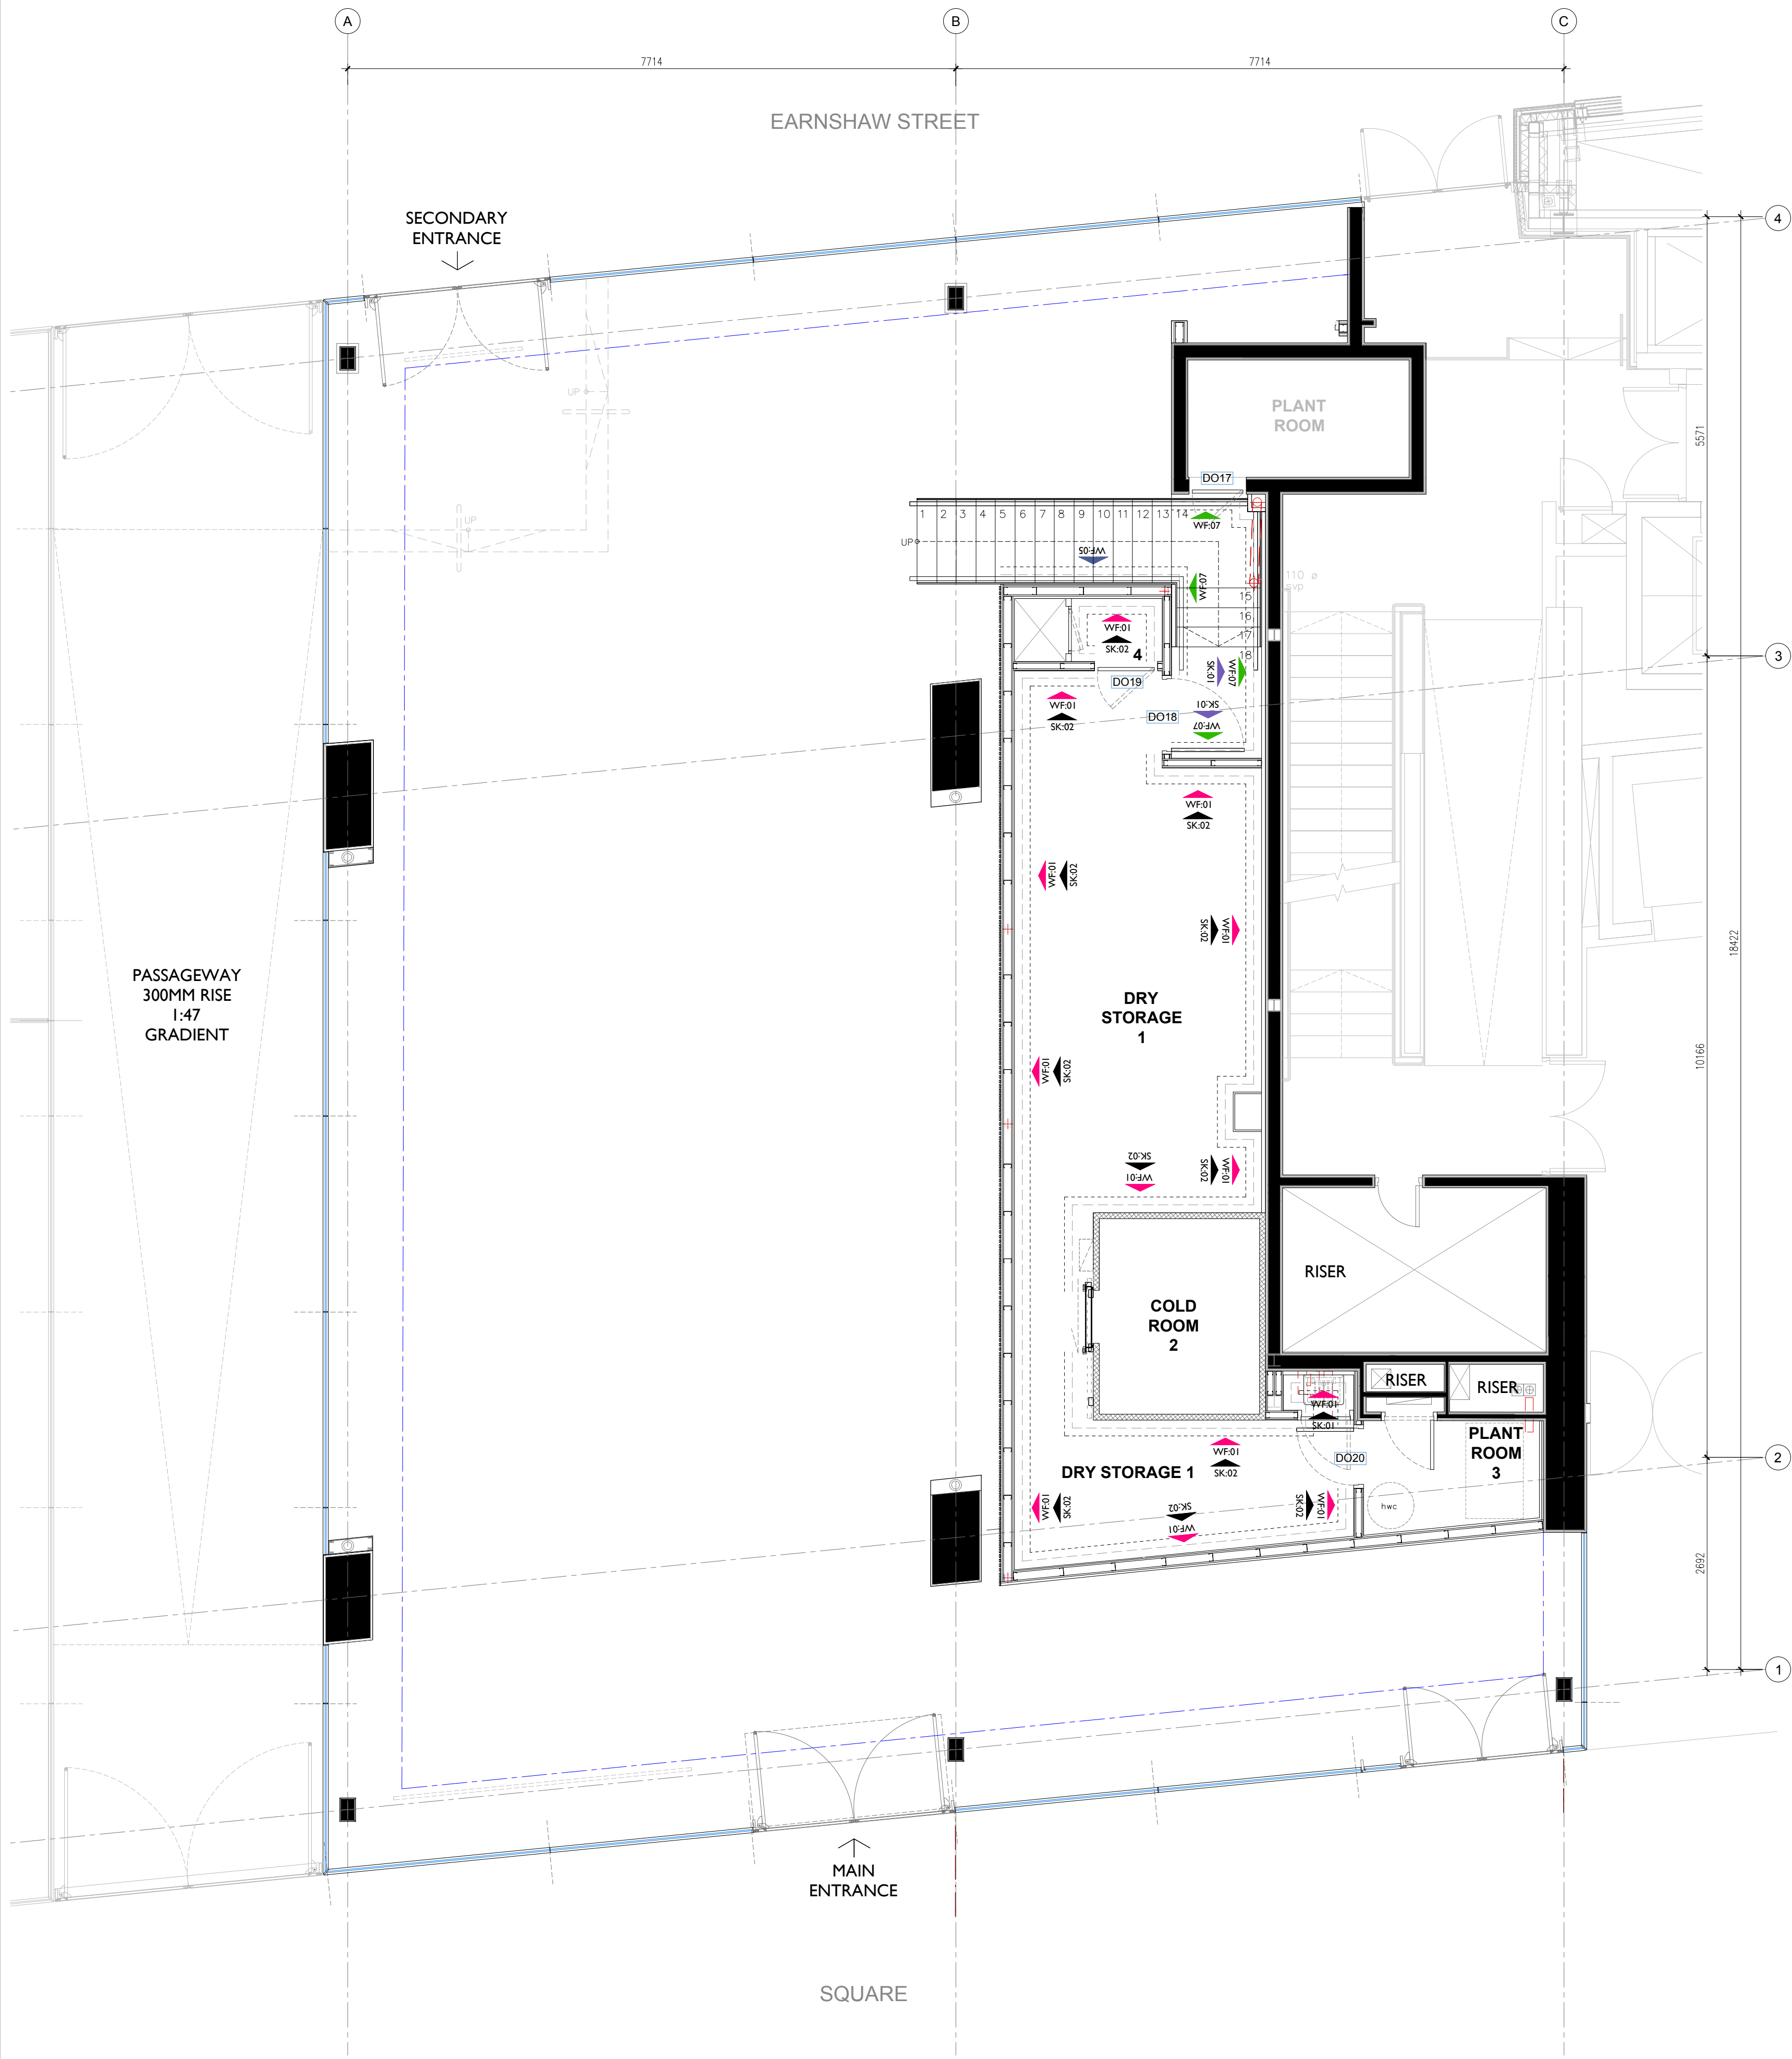


PROPOSED MEZZANINE FLOOR WALL FINISH PLAN
SCALE 1:50

PROPOSED MEZZANINE FLOOR WALL FINISH PLAN

1. Dry Storage - Area 29.6 sqm (CH:2100mm)
2. Cold Room - Area 5 sqm (CH:2100mm)
3. Plant Room - Area 2.9 sqm
4. Refuse store - Area 0.9 sqm (CH:2100mm)

Mezzanine Floor Area : 44.5 sqm
Total Unit Area : 294.9 sqm

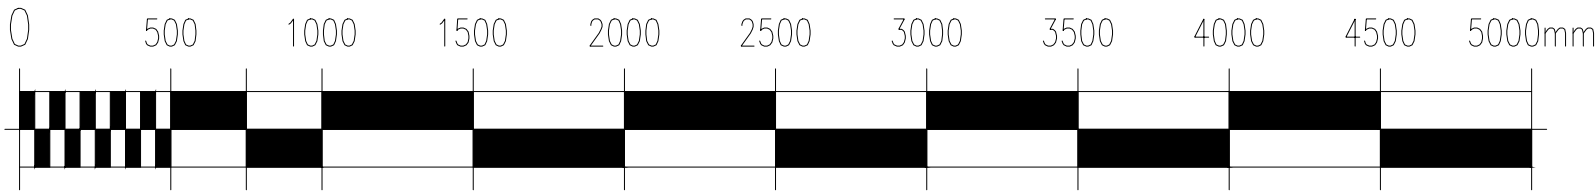


NOTE

All dimensions to be checked on site prior to commencement of any works.

This drawing represents a performance guide upon which the contractor/subcontractor must base his/her working drawings & details. Include all necessary tolerances prior to manufacture and installation.

Contractor must undertake a full survey of the area to establish all dimensions & ensure accurate setting out.

Advise on suitability of all details shown to ensure structural stability, ease and economy of construction.

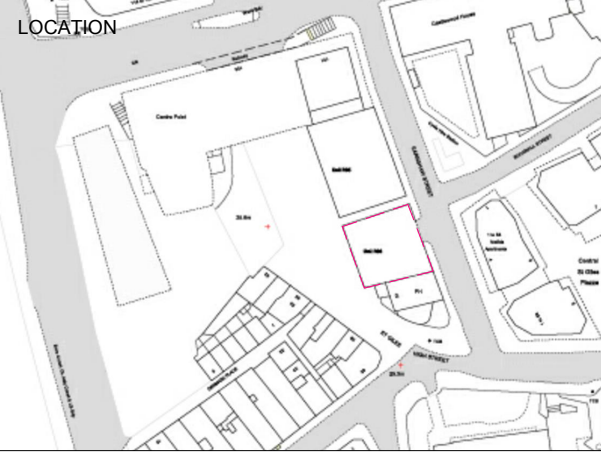

studio penn london
Architecture & Interior Design

studiopenn.space@gmail.com

job title
SEOUL PLAZA - UNIT R06 & R08 CENTRE POINT

drawing title / location
PROPOSED WALL FINISH PLAN
MEZZANINE FLOOR

drawn by
JL

checked
YH

scale
1 : 50 @ A1 / 100 @ A3

status
PLANNING

project
2205

classification / drawing no.
2205.CP.DE:280

revision
.