



KEY
PROGRAMME
 Refuse Store, Dry storage, Cold room, Plant Room

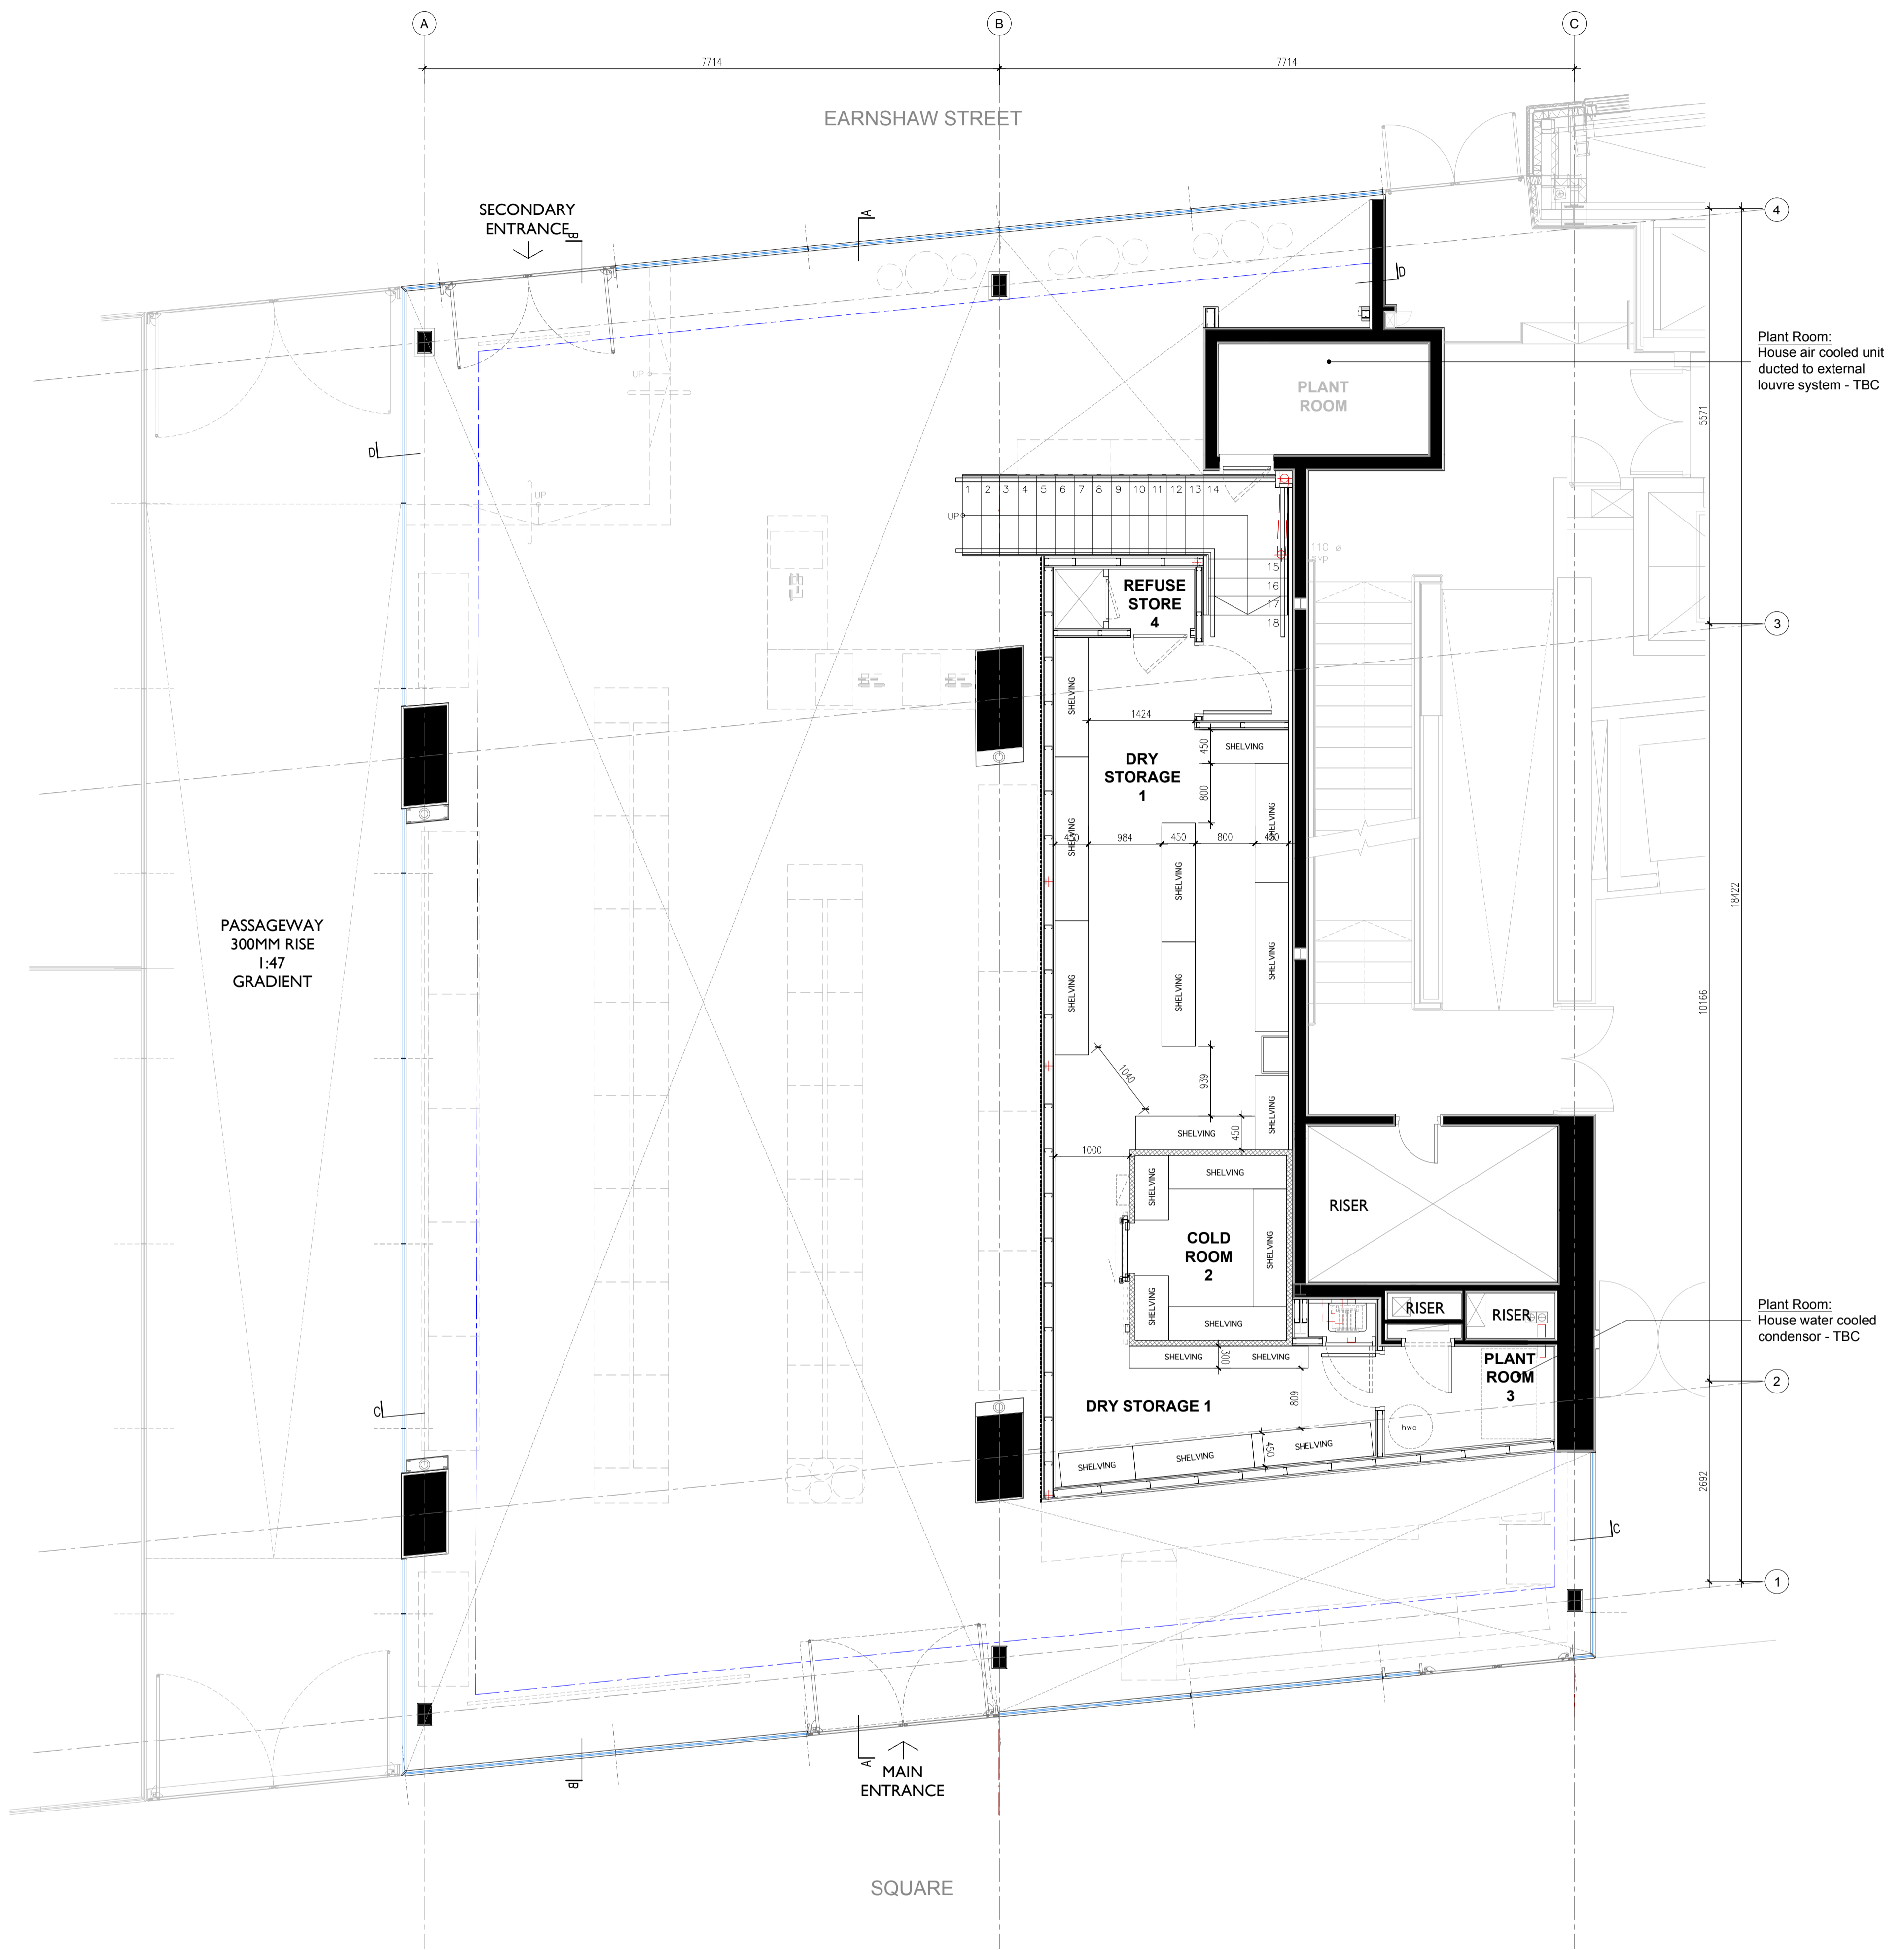

PROPOSED MEZZANINE FLOOR GENERAL ARRANGEMENT PLAN
 SCALE 1:50

- PROPOSED MEZZANINE FLOOR GA PLAN**
- 1. Dry Storage - Area 29.6 sqm (CH:2100mm)
 - 2. Cold Room - Area 5 sqm (CH:2100mm)
 - 3. Plant Room - Area 2.9 sqm
 - 4. Refuse store - Area 0.9 sqm (CH:2100mm)
- Mezzanine Floor Area : 44.5 sqm
 Total Unit Area : 294.9 sqm

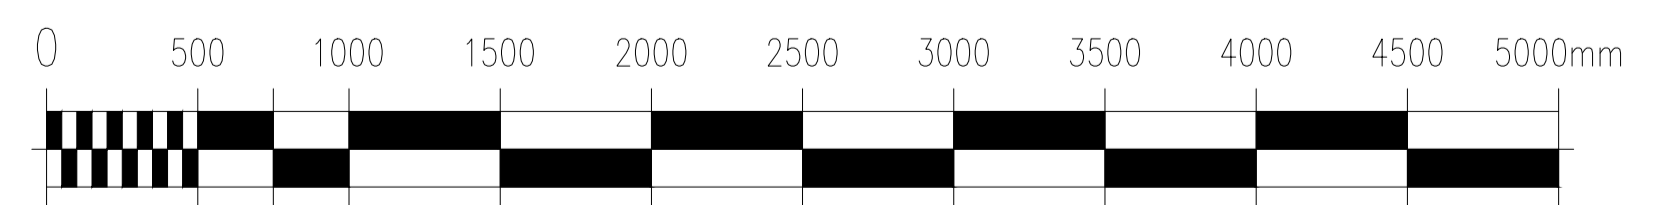

NOTE
 All dimensions to be checked on site prior to commencement of any works.
 This drawing represents a performance guide upon which the contractor/subcontractor must base his/her working drawings & details. Include all necessary tolerances prior to manufacture and installation.
 Contractor must undertake a full survey of the area to establish all dimensions & ensure accurate setting out.
 Advise on suitability of all details shown to ensure structural stability, ease and economy of construction.



studio penn london
 Architecture & Interior Design
 studio.penn.london@gmail.com

job title: SEOUL PLAZA - UNIT R06 & R08 CENTRE POINT
 drawing title / location: PROPOSED GENERAL ARRANGEMENT PLAN MEZZANINE FLOOR
 drawn by: JL checked by: YH scale: 1:50@A1 / 100@A3 status: PLANNING
 project: 2205 classification / drawing no.: 2205.CP.DE.210 revision: