

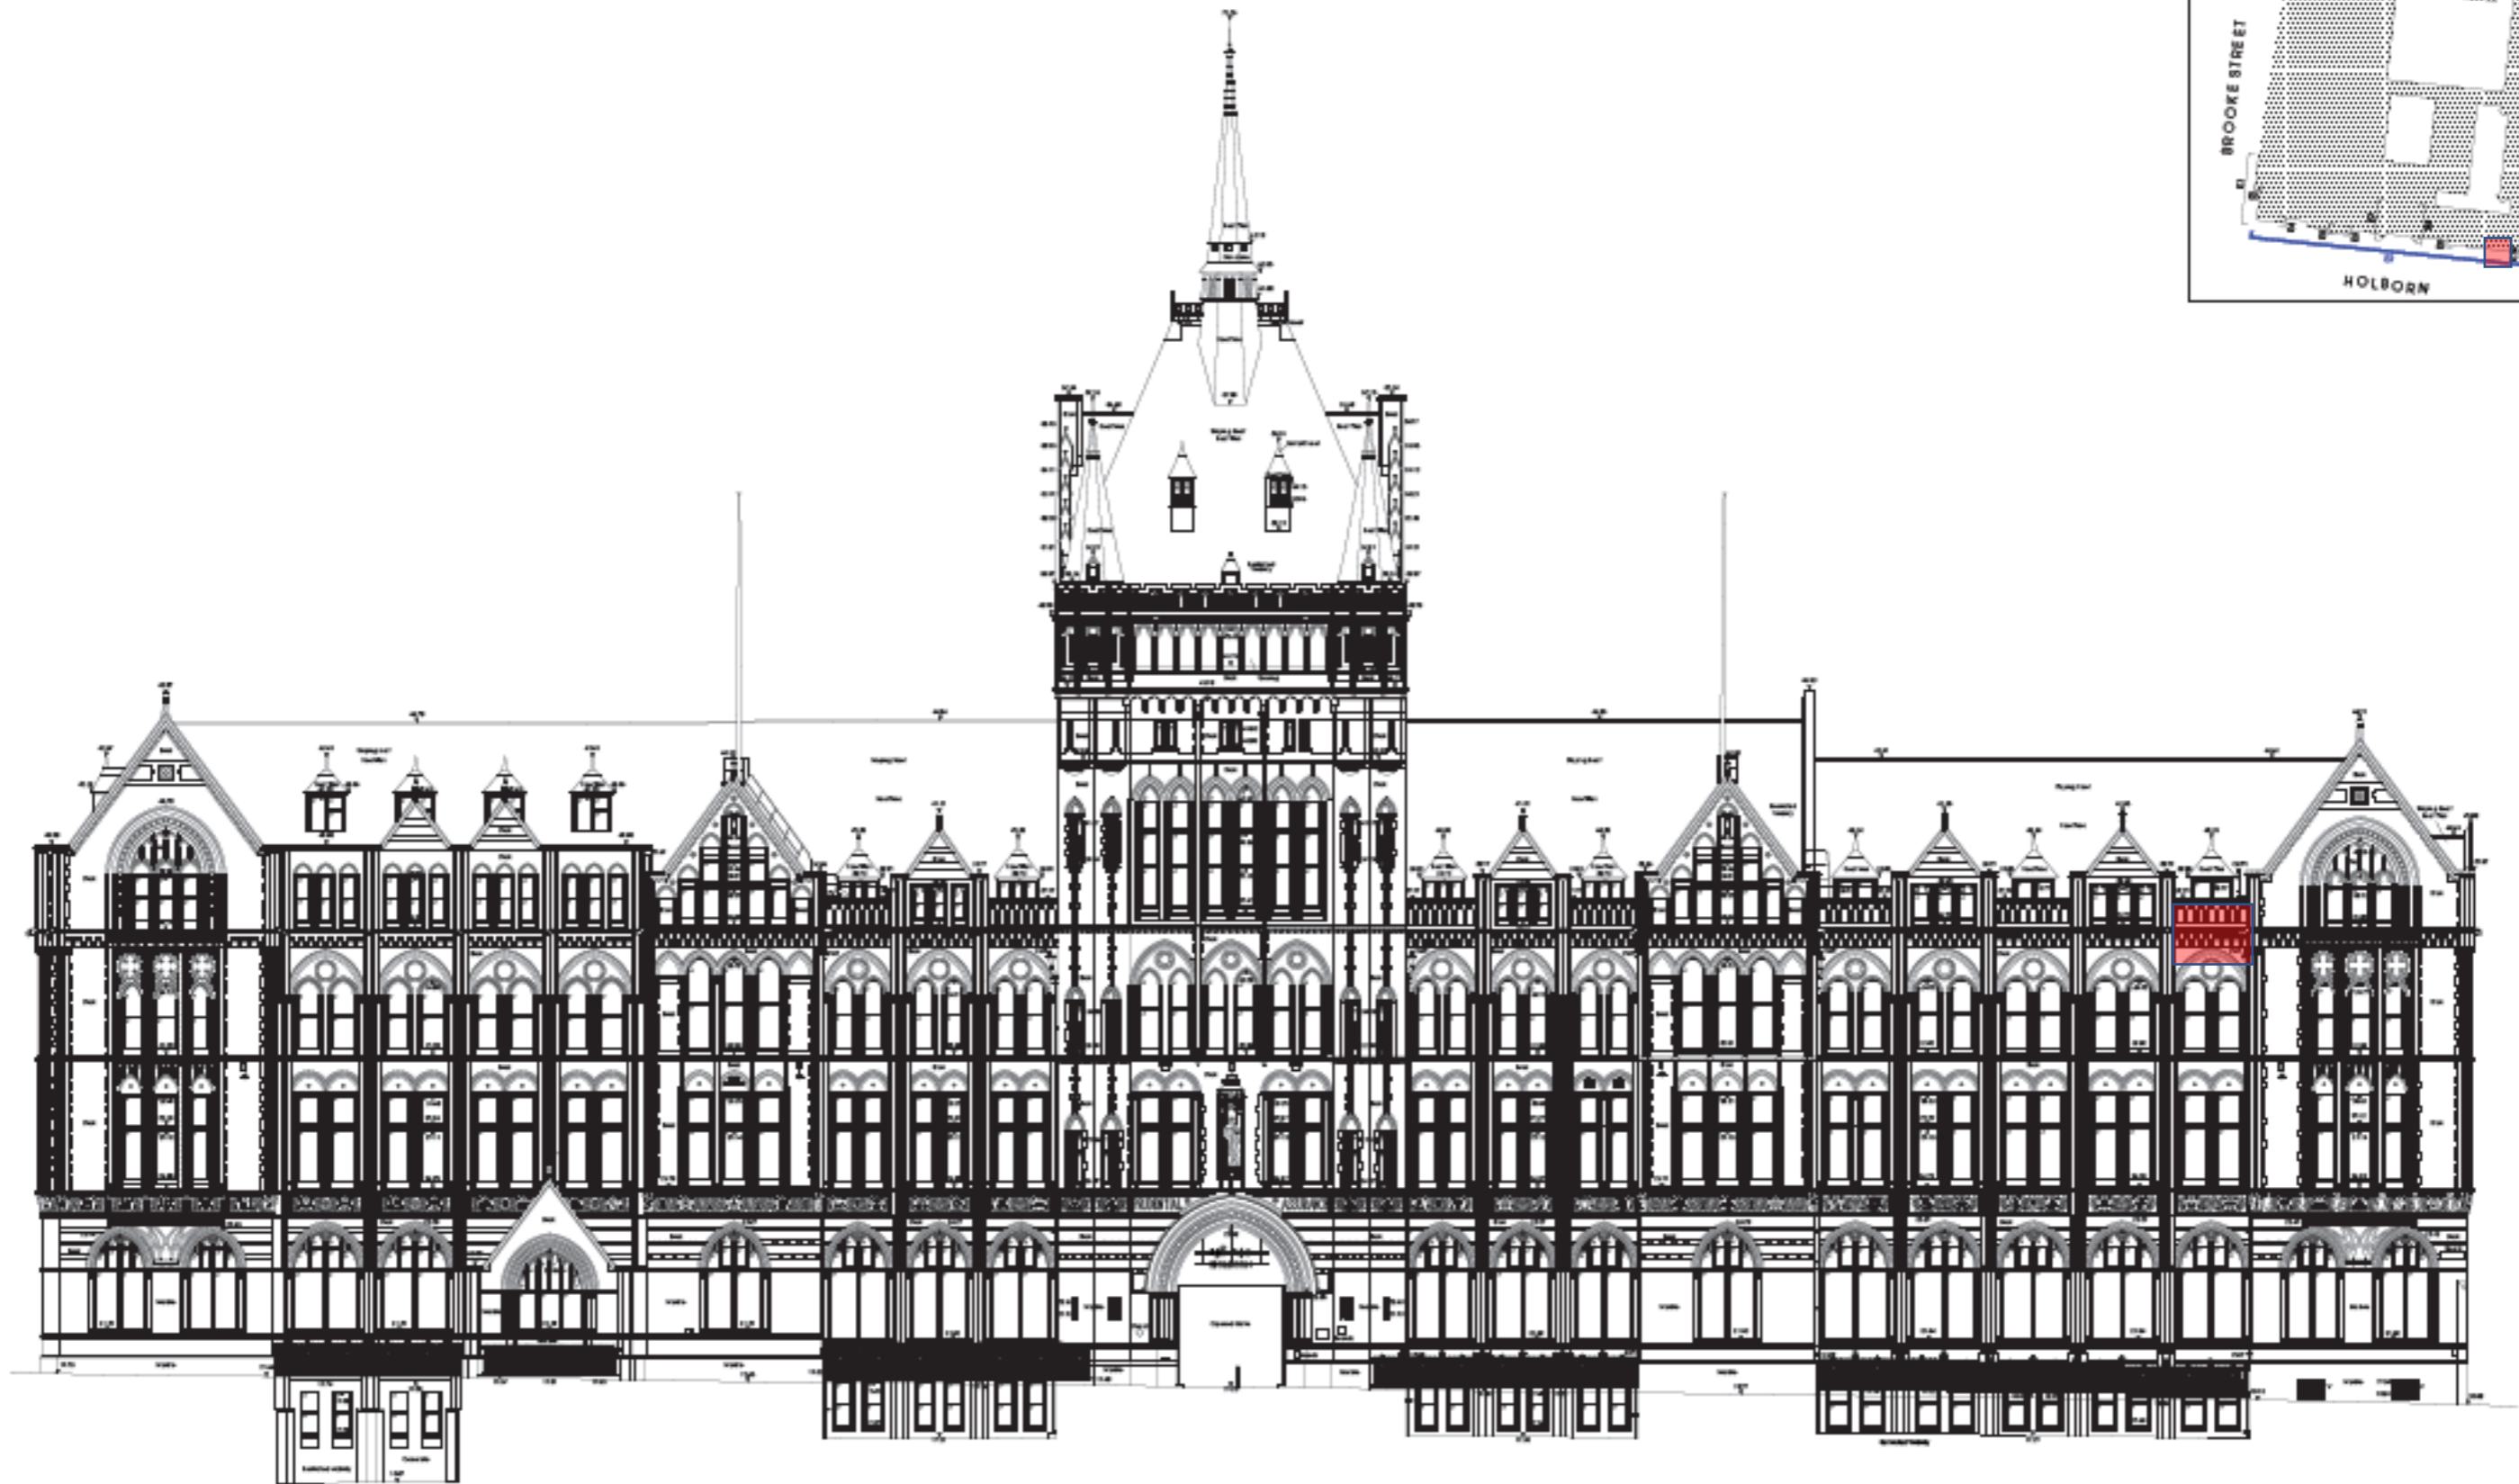


Holborn Bars – Proposed Lead Overflow Chute Locations

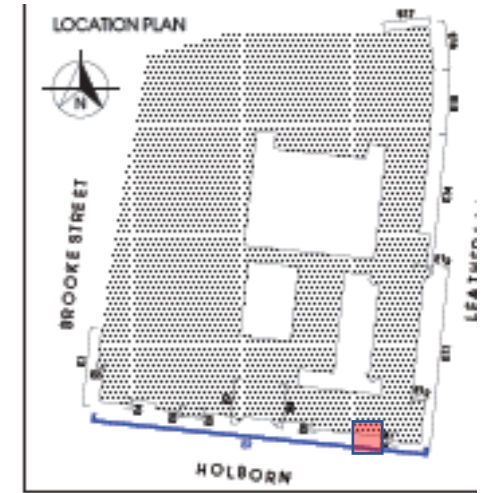

Holborn Elevation Lead Overflow Chute Location. Exact location demonstrated on below enlarged drawing.

Holborn Bars – Proposed Lead Overflow Chute Locations

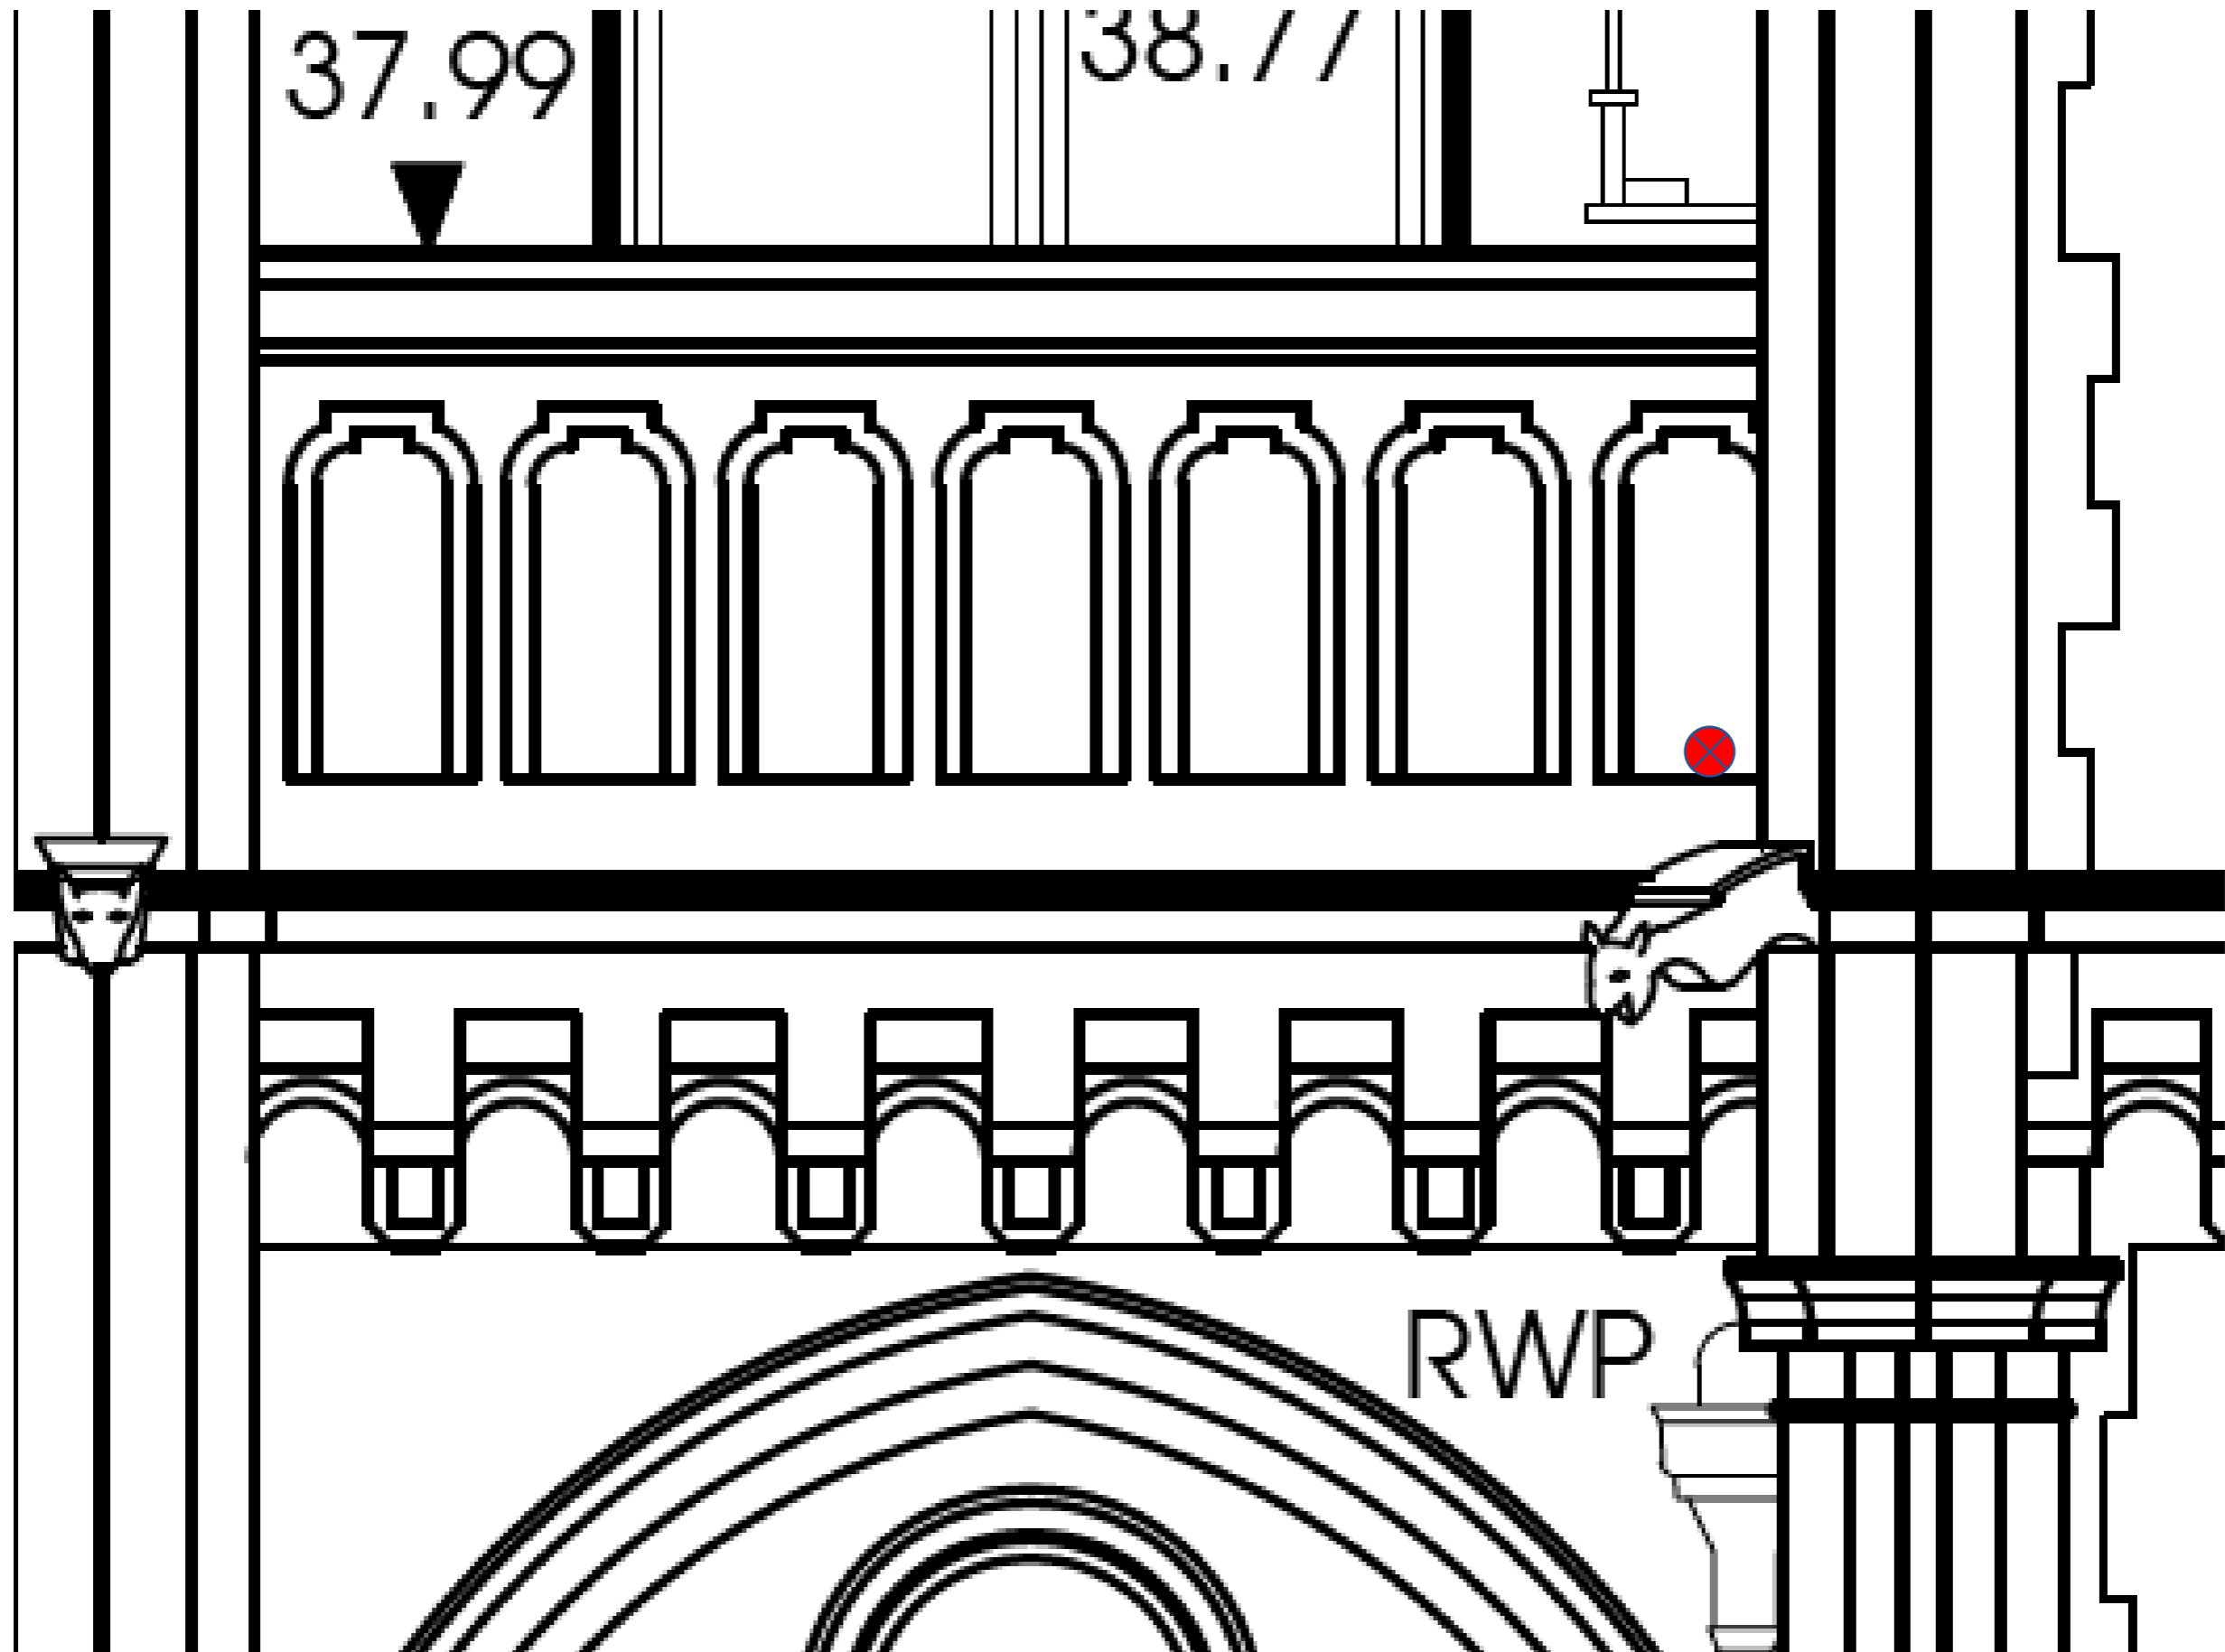


Holborn Elevation: Proposed location of lead overflow chute, centered above the RWP hopper.

Holborn Bars – Proposed Lead Overflow Chute Locations




Holborn Elevation: Proposed location of lead overflow chute, centered above the RWP hopper.

Holborn Bars – Proposed Lead Overflow Chute Locations

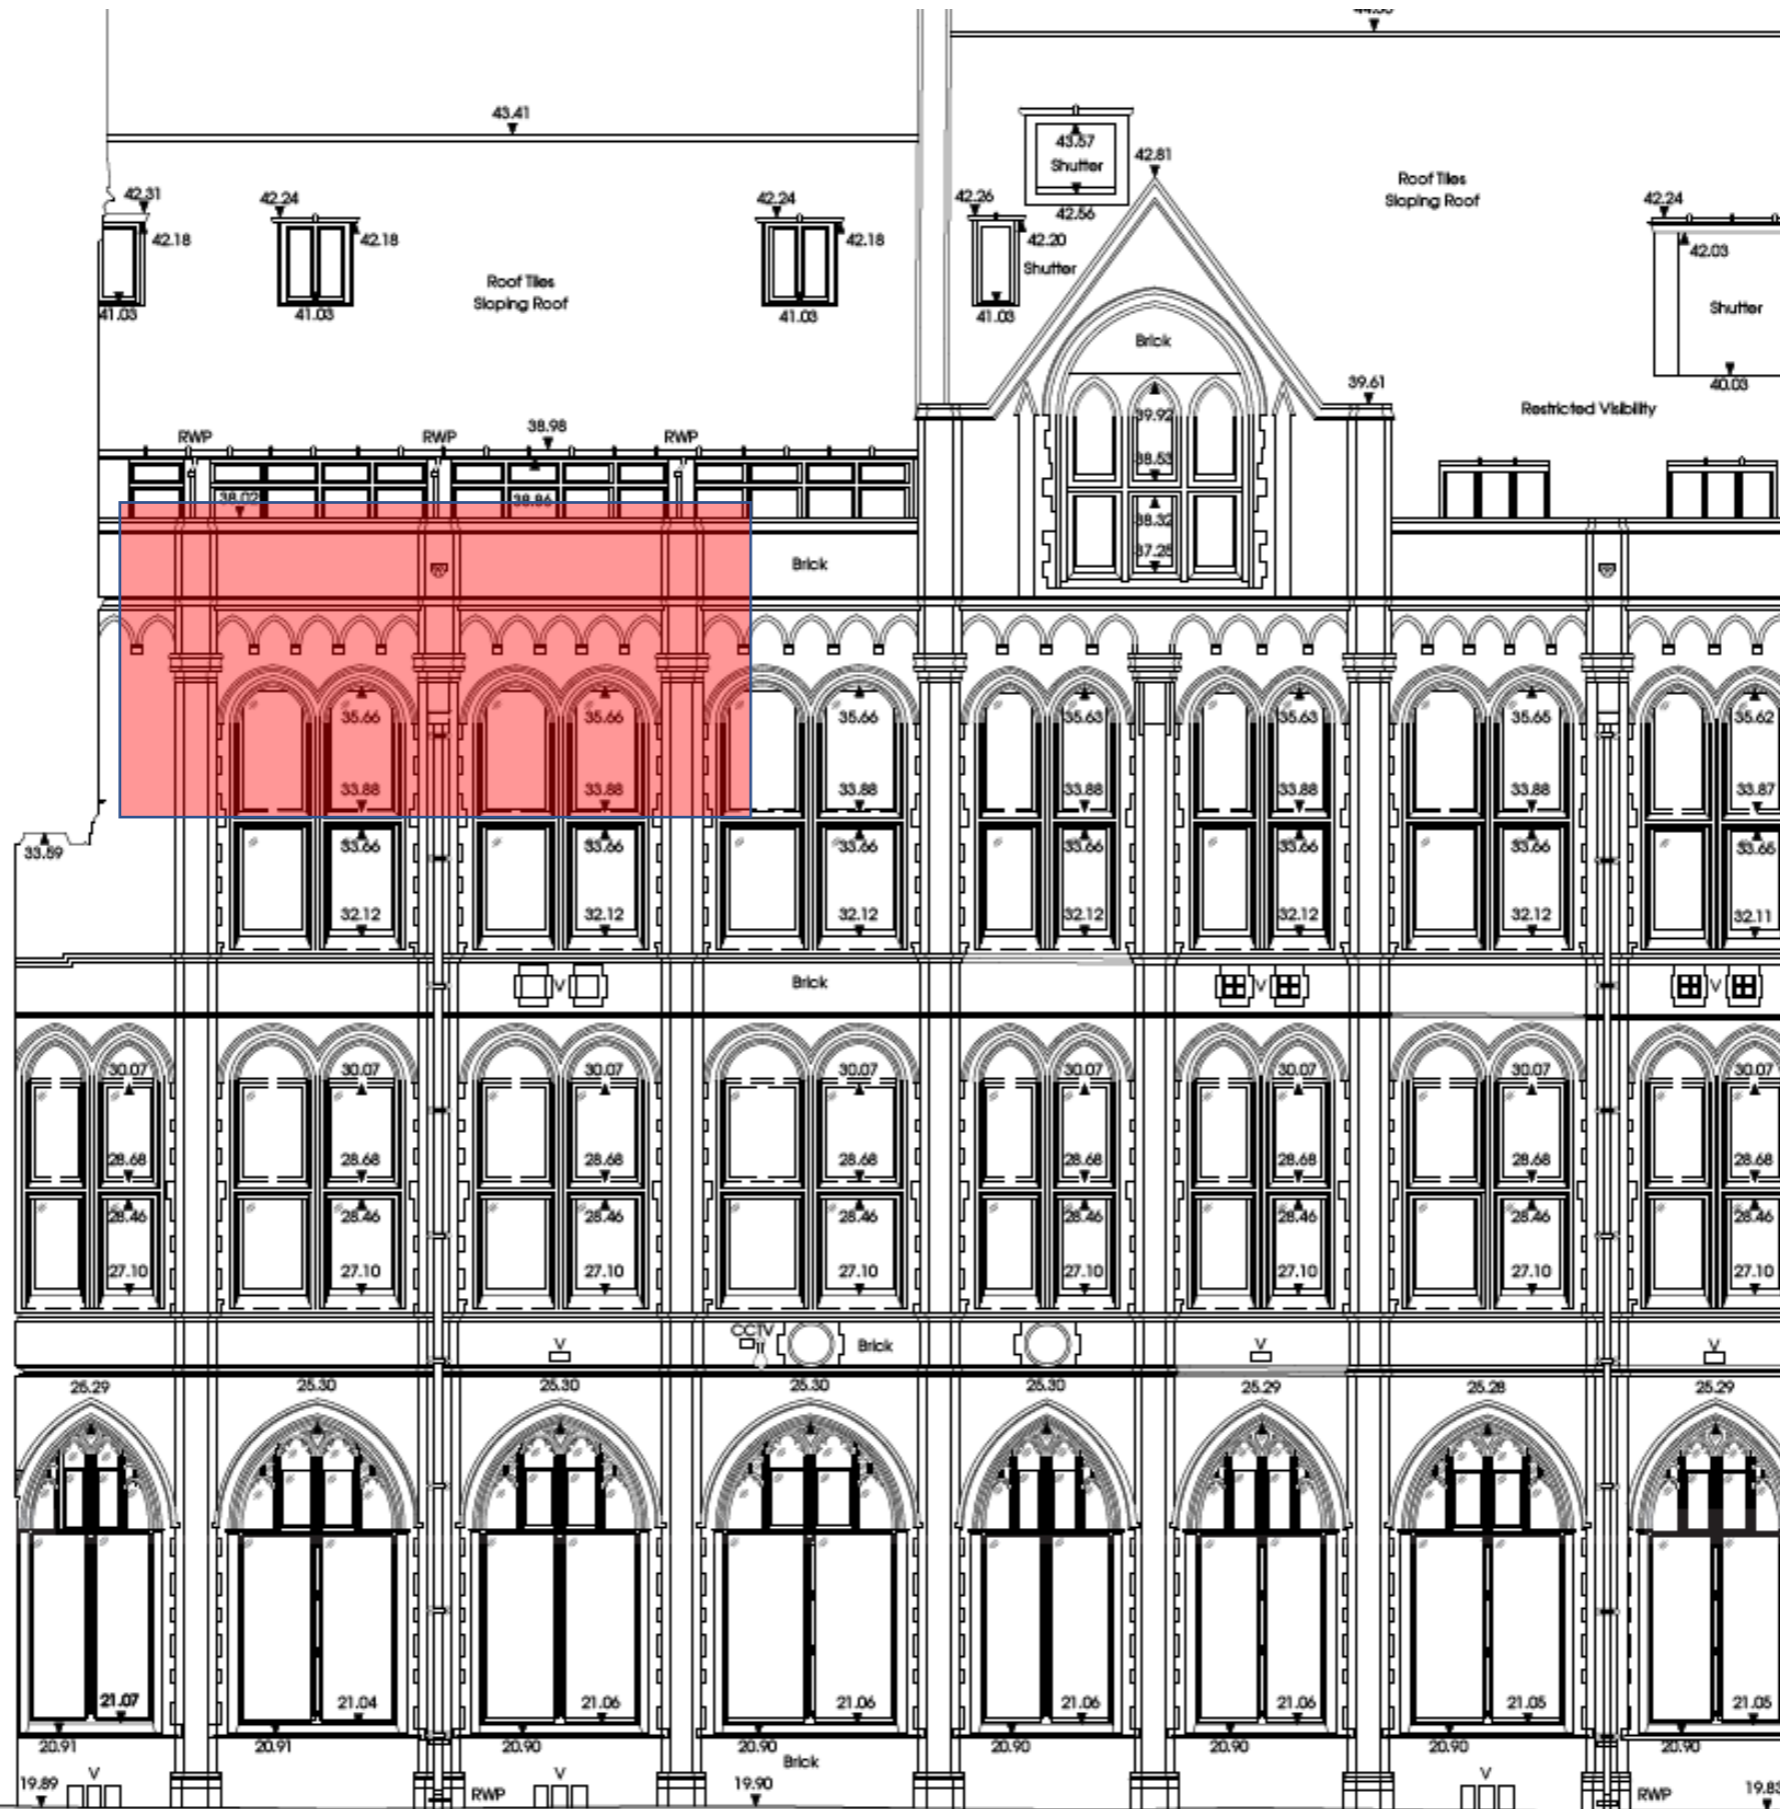

Courtyard A Lead Overflow Chute Location. Exact location demonstrated on below enlarged drawing.

Holborn Bars – Proposed Lead Overflow Chute Locations

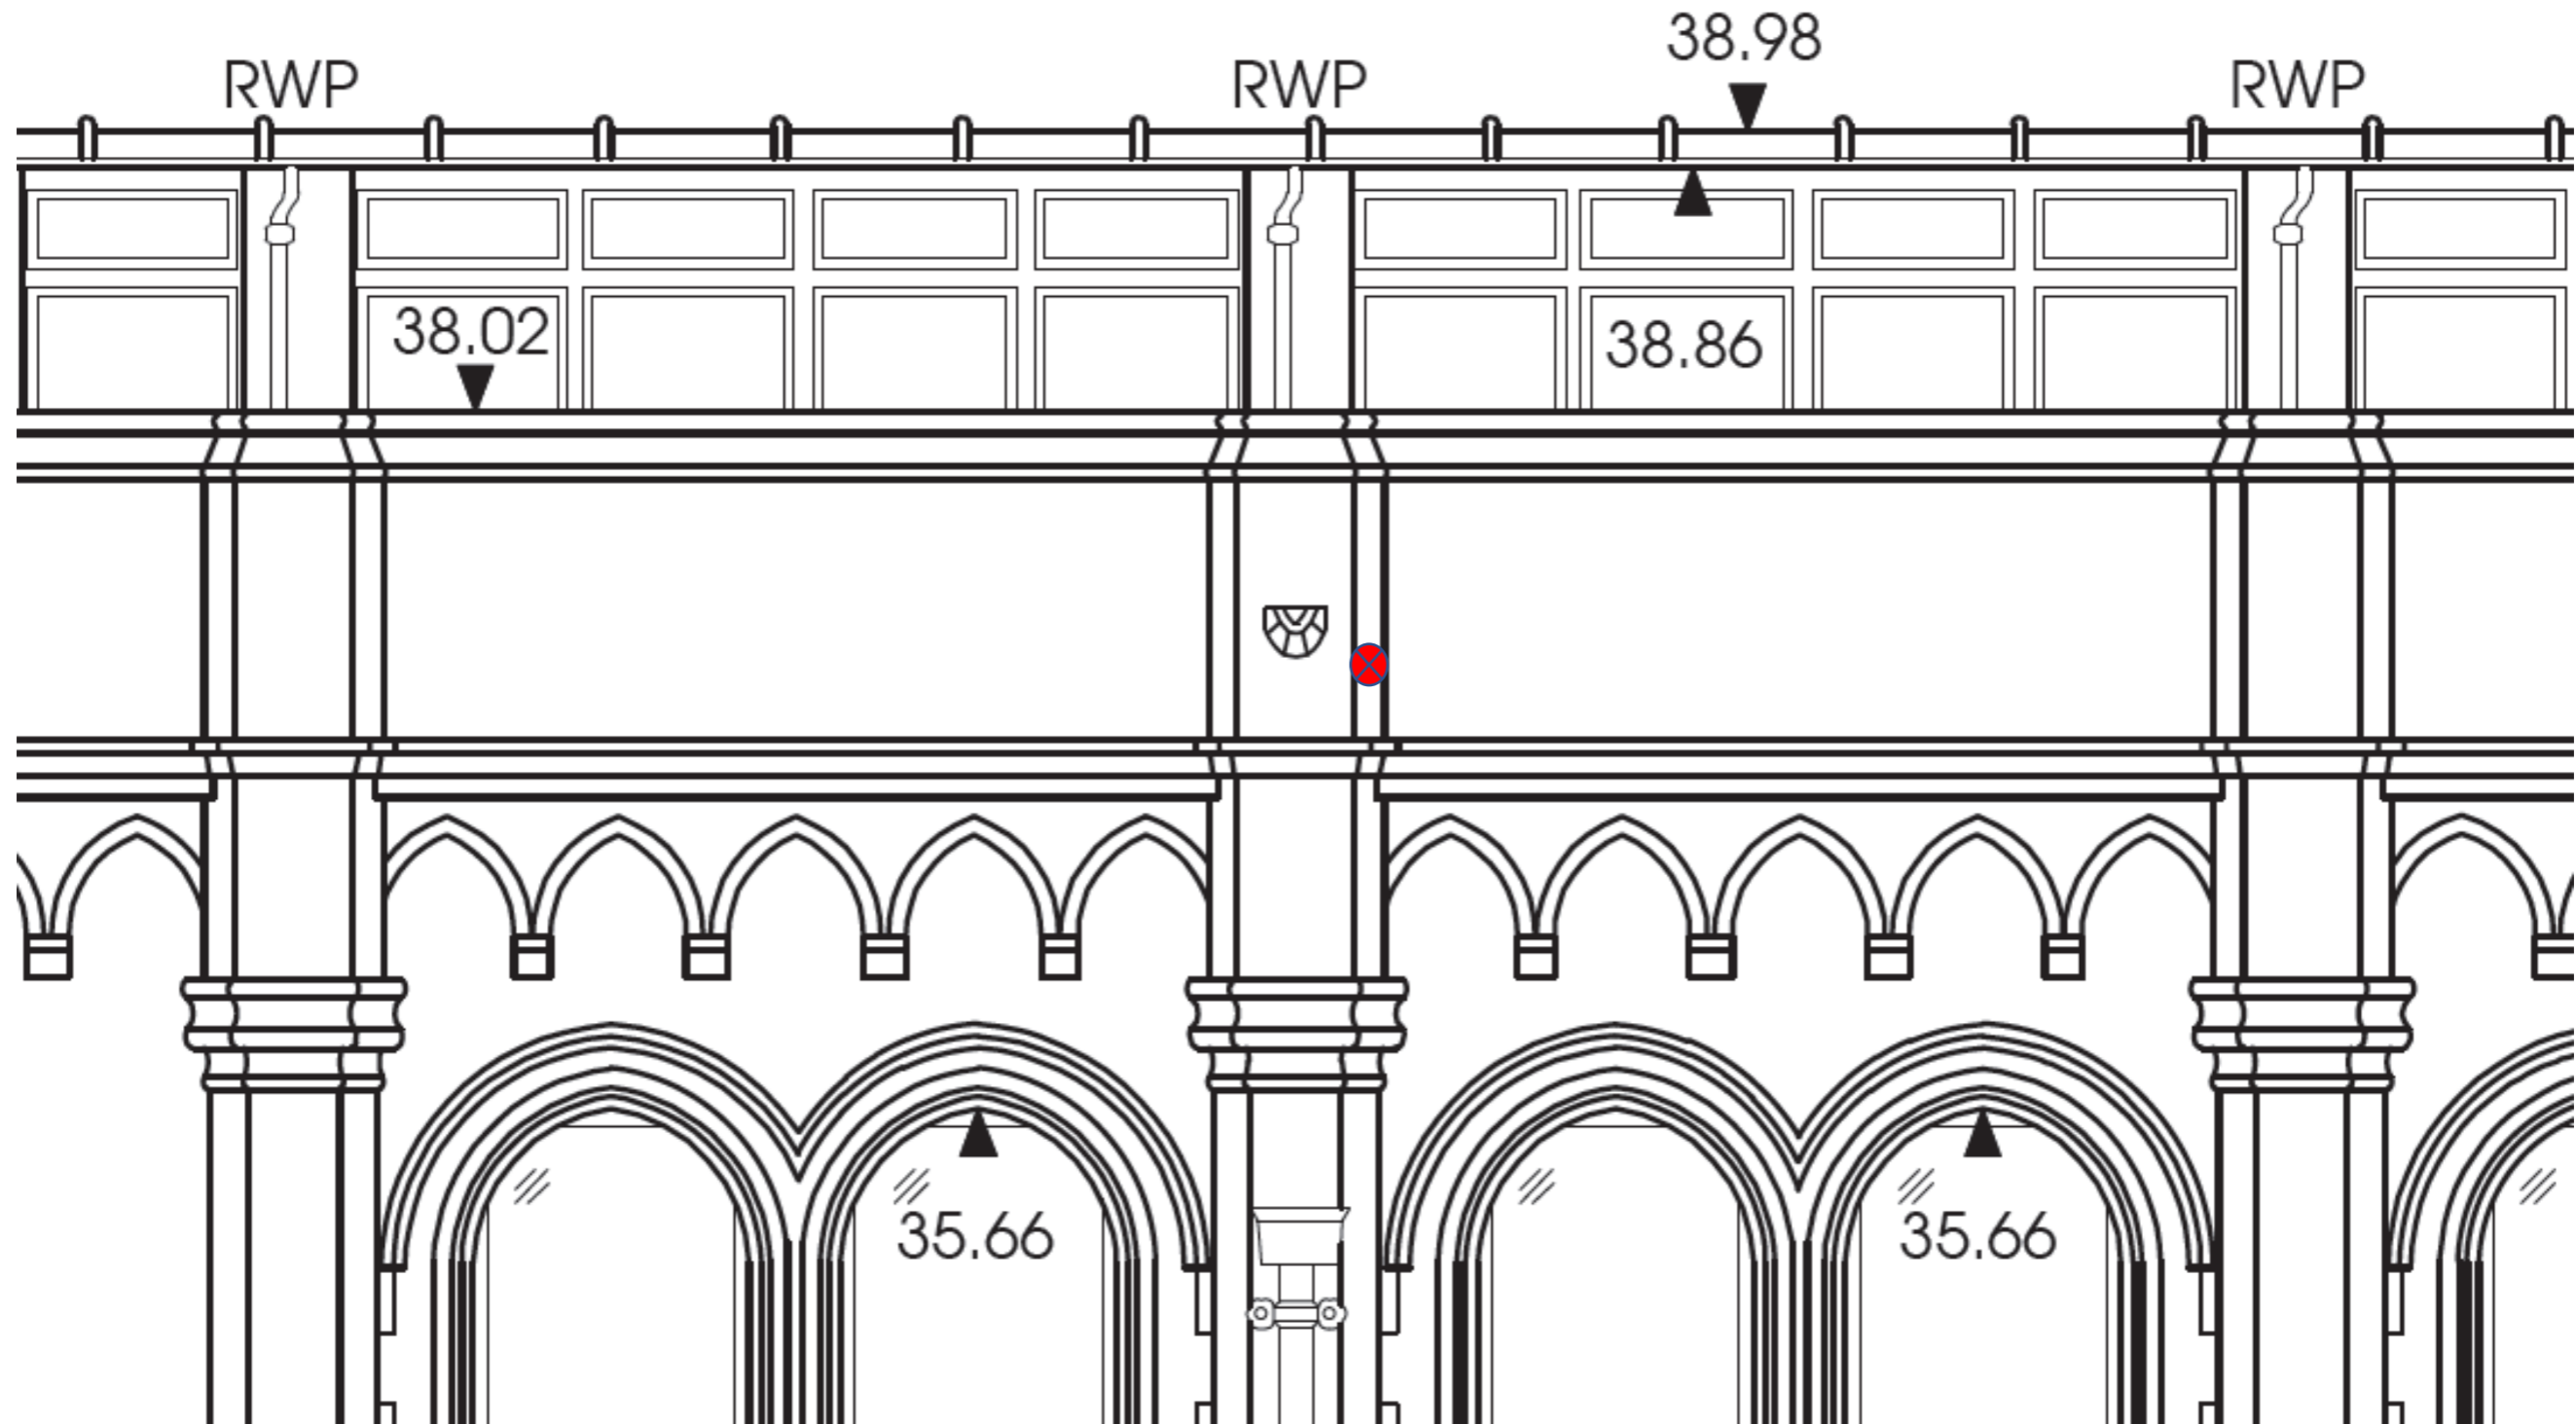

Courtyard A: Proposed location of lead overflow chute, not centered above the RWP hopper (owing to location of sump and obstruction from external protruding, non-working decorative overflow).

Holborn Bars – Proposed Lead Overflow Chute Locations




- ❌ Courtyard A: Proposed location of lead overflow chute, not centered above the RWP hopper (owing to location of sump and obstruction from external protruding, non-working decorative overflow).

Holborn Bars – Proposed Lead Overflow Chute Locations



Leather Lane Lead Overflow Chute Location. Exact location demonstrated on below enlarged drawing.

Holborn Bars – Proposed Lead Overflow Chute Locations

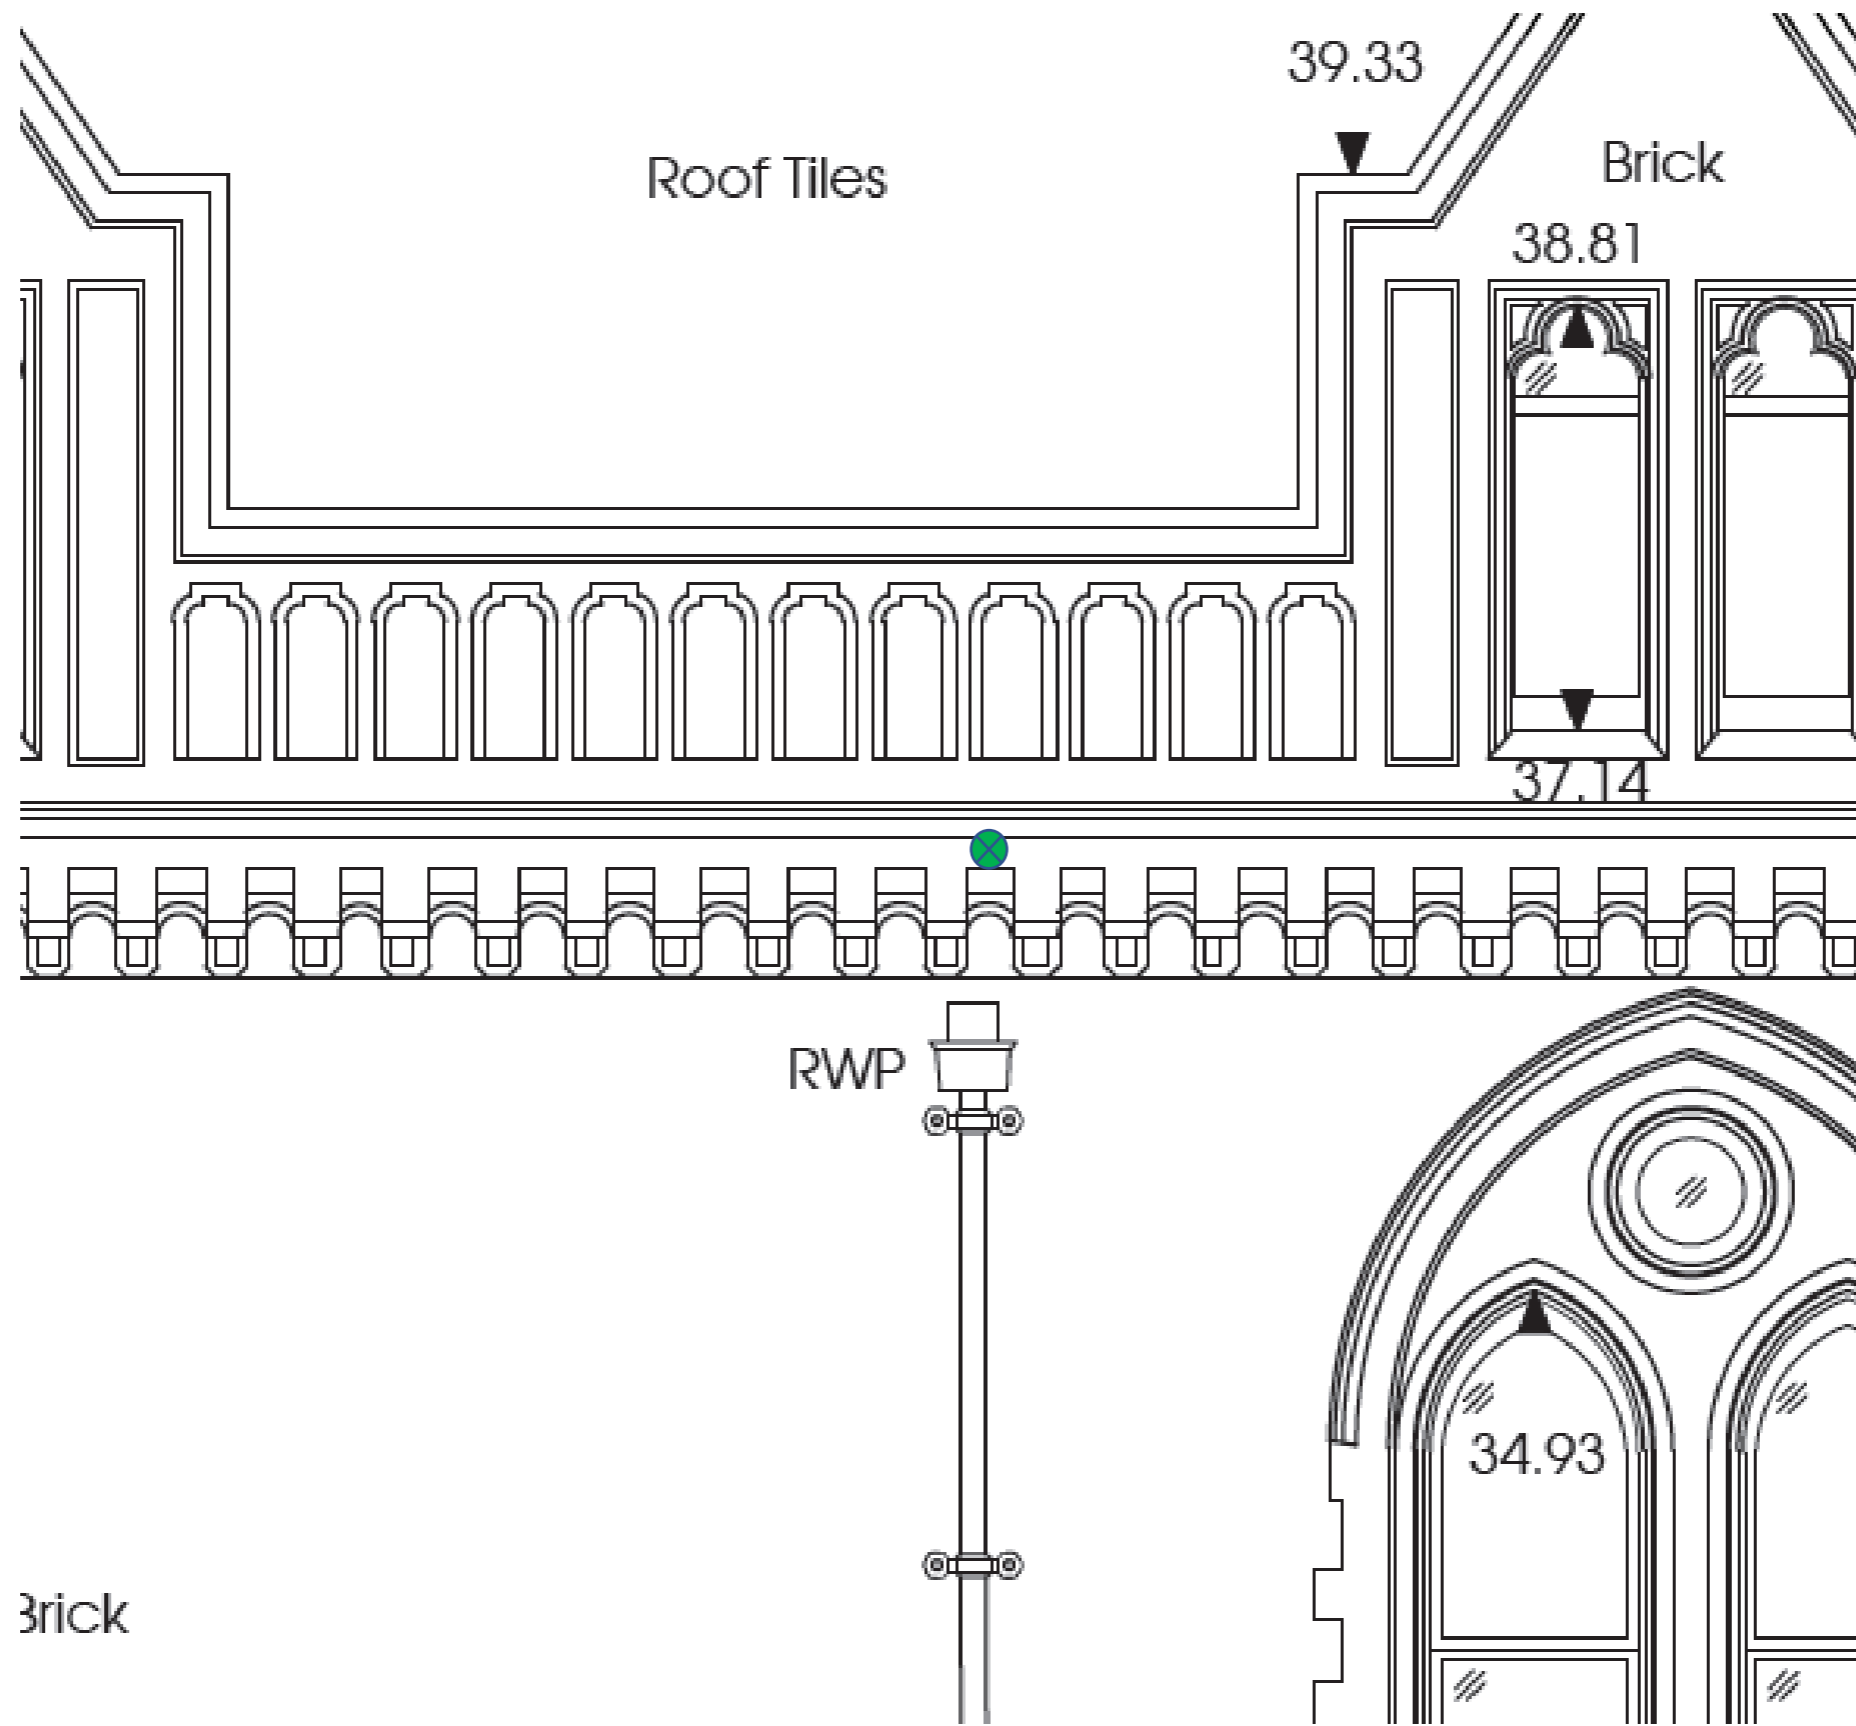

Leather Lane Elevation: As installed location of lead overflow chute, centered above the RWP hopper.

Holborn Bars – Proposed Lead Overflow Chute Locations



Leather Lane Elevation: As installed location of lead overflow chute, centered above the RWP hopper.