



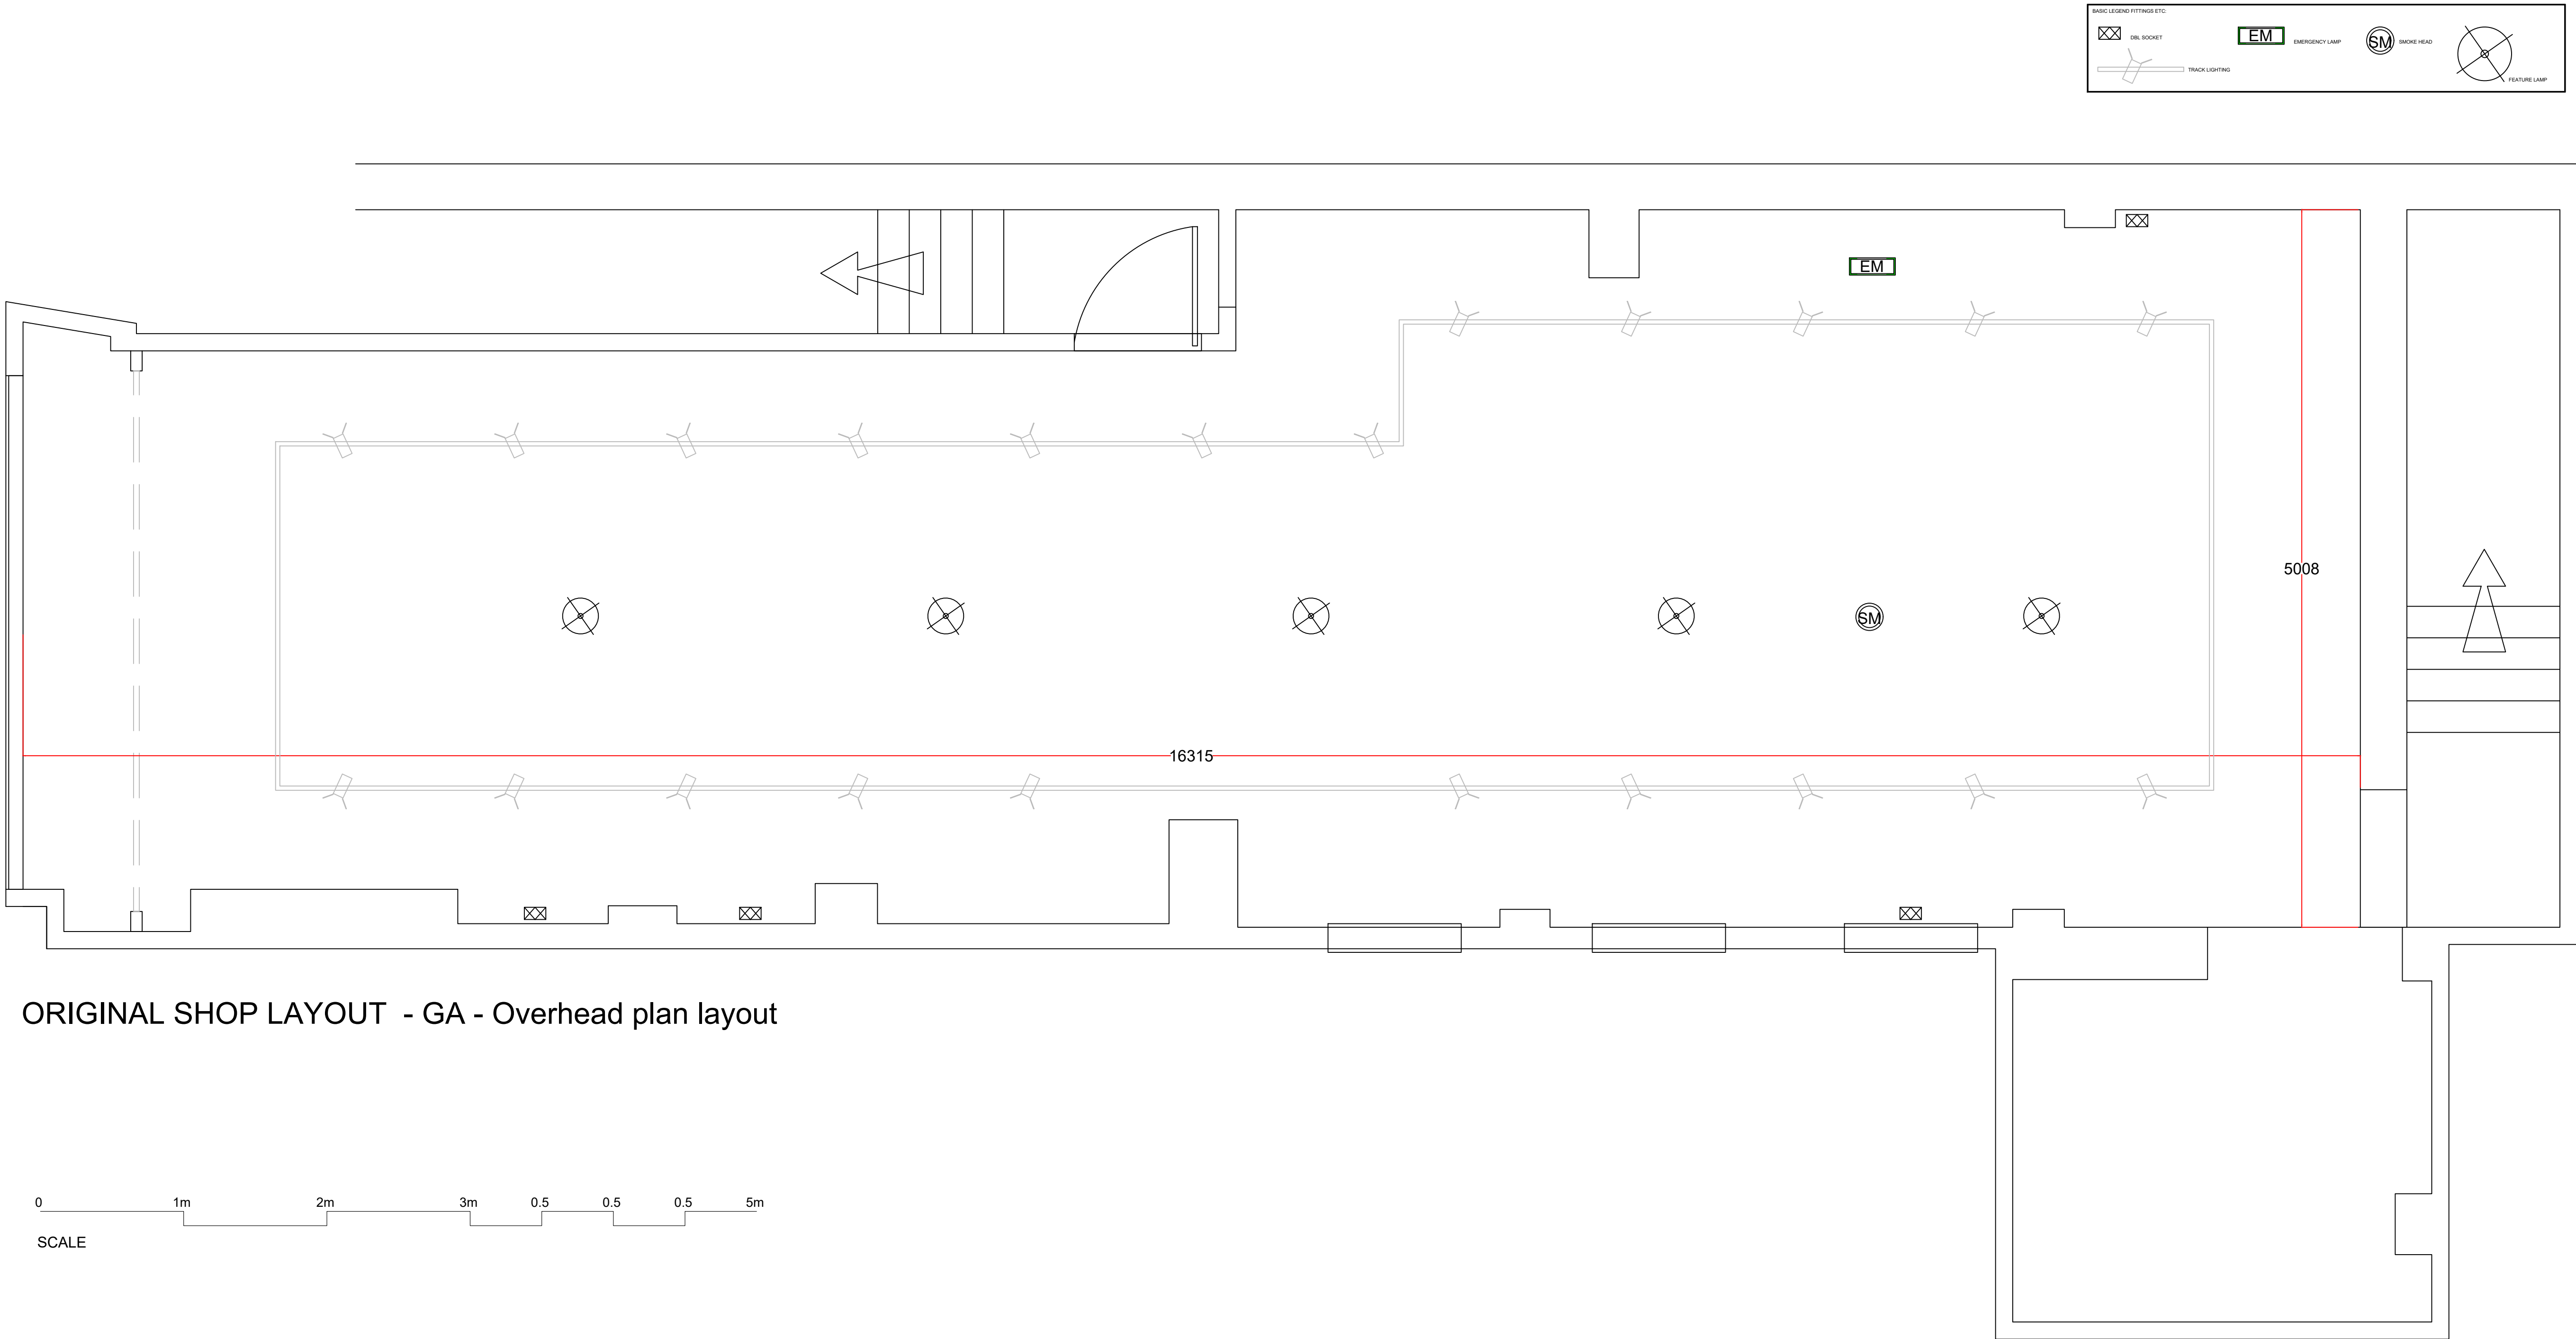

ORIGINAL SHOP LAYOUT - GA - Overhead plan layout

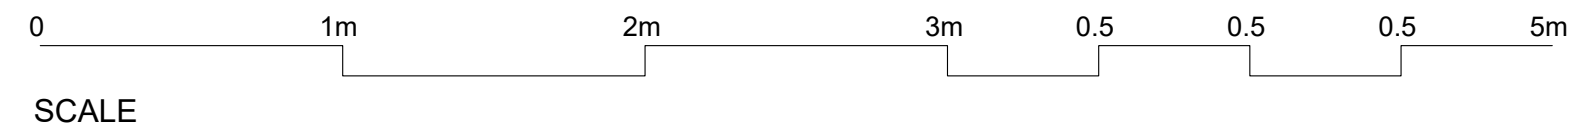


CLIENT: CAPEZIO
PROJECT: ENDELL STREET - COVENT GARDEN
DRAWN BY: T.ELLIS DATE: 26.10.22
DRAWING TITLE: GENERAL ARRANGEMENT GF-EXISTING RCP
DRAWING NUMBER: CAP-WD-RCPXT SCALE: 1:25 @ A1


REV	DESCRIPTION

NOTES


DATE	SPECIFICATIONS

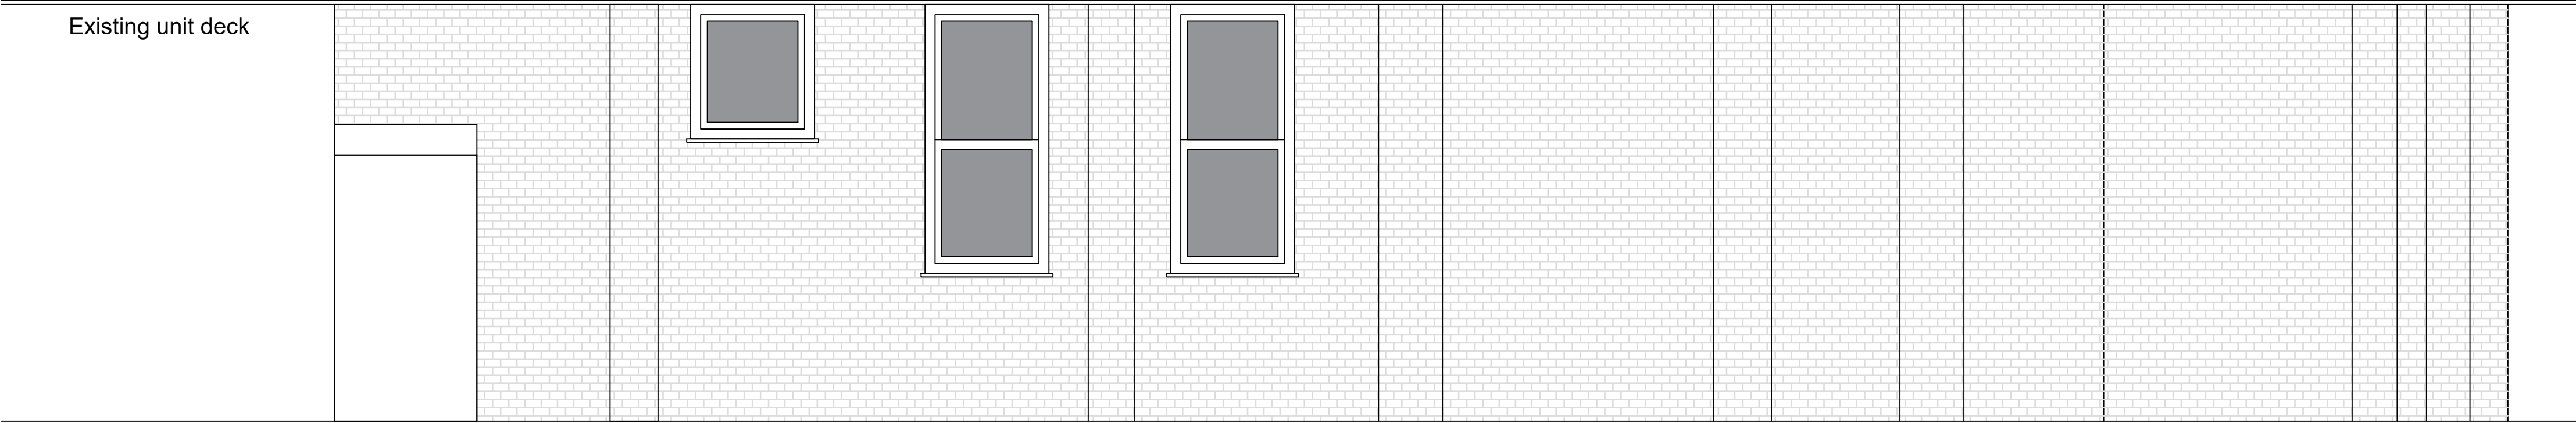

SHOP LAYOUT - left-hand side elevation

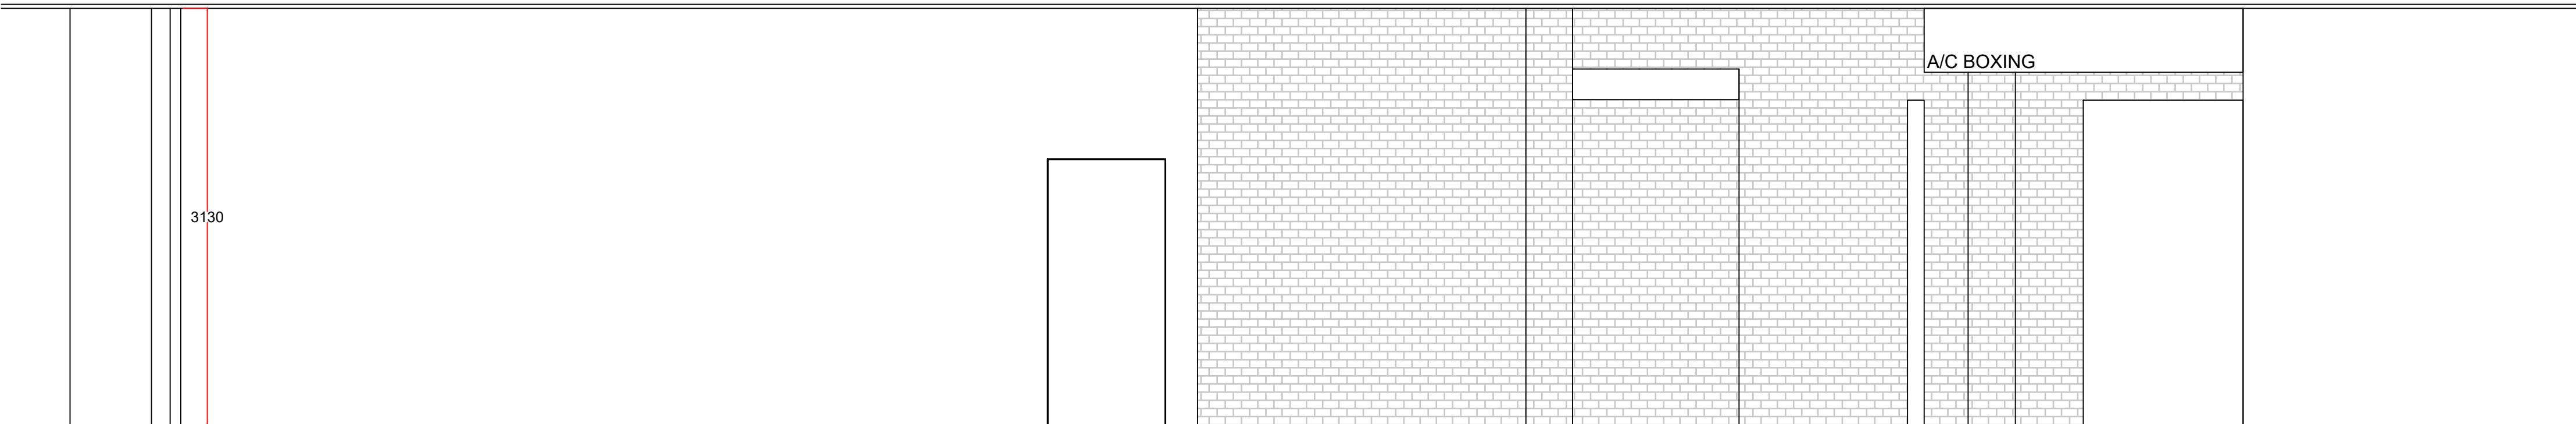

SHOP LAYOUT - right-hand side elevation

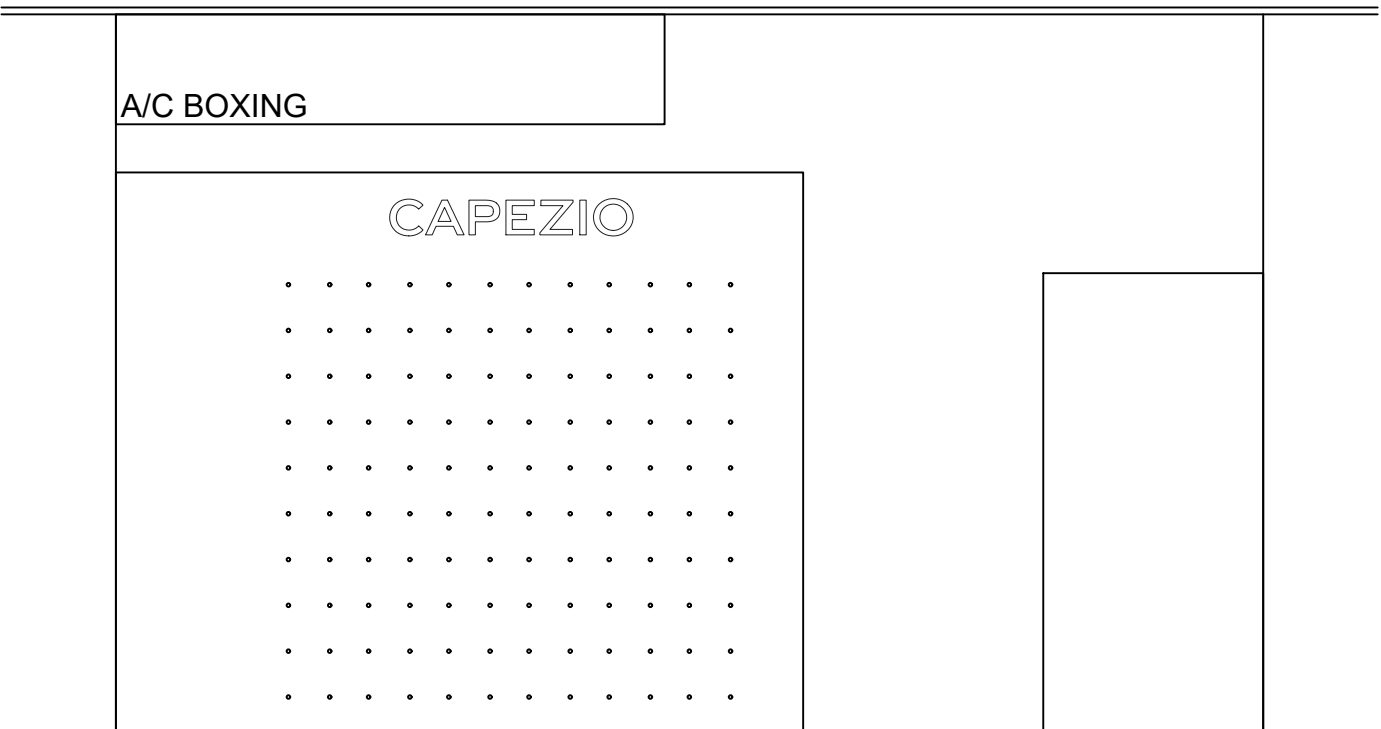

SHOP LAYOUT - Rear wall elevation




PROPOSED SHOP FITTING LAYOUT / INSTALL - STOREFRONT



SCALE

	CLIENT: CAPRIZIO	REV	DESCRIPTION	NOTES	DATE	SPECIFICATIONS	 THIS DRAWING IS THE COPYRIGHT OF BOBBLEHAT Ltd AND MAY NOT BE REPRODUCED IN PART OR IN WHOLE WITHOUT WRITTEN PERMISSION	CENTRAL BUSINESS PARK PRINCESS STREET BARNSTAPLE EX32 7EU www.bobblehat.co
	PROJECT: ENDELL STREET - COVENT GARDEN							
	DRAWN BY: T.ELLIS							
	DRAWING TITLE: GENERAL ARRANGEMENT [INITIAL DRAFT LAYOUT]	DATE: 07.09.22 DRAWING NUMBER: CAP-WD-RCF SCALE: 1:25 @ A1						

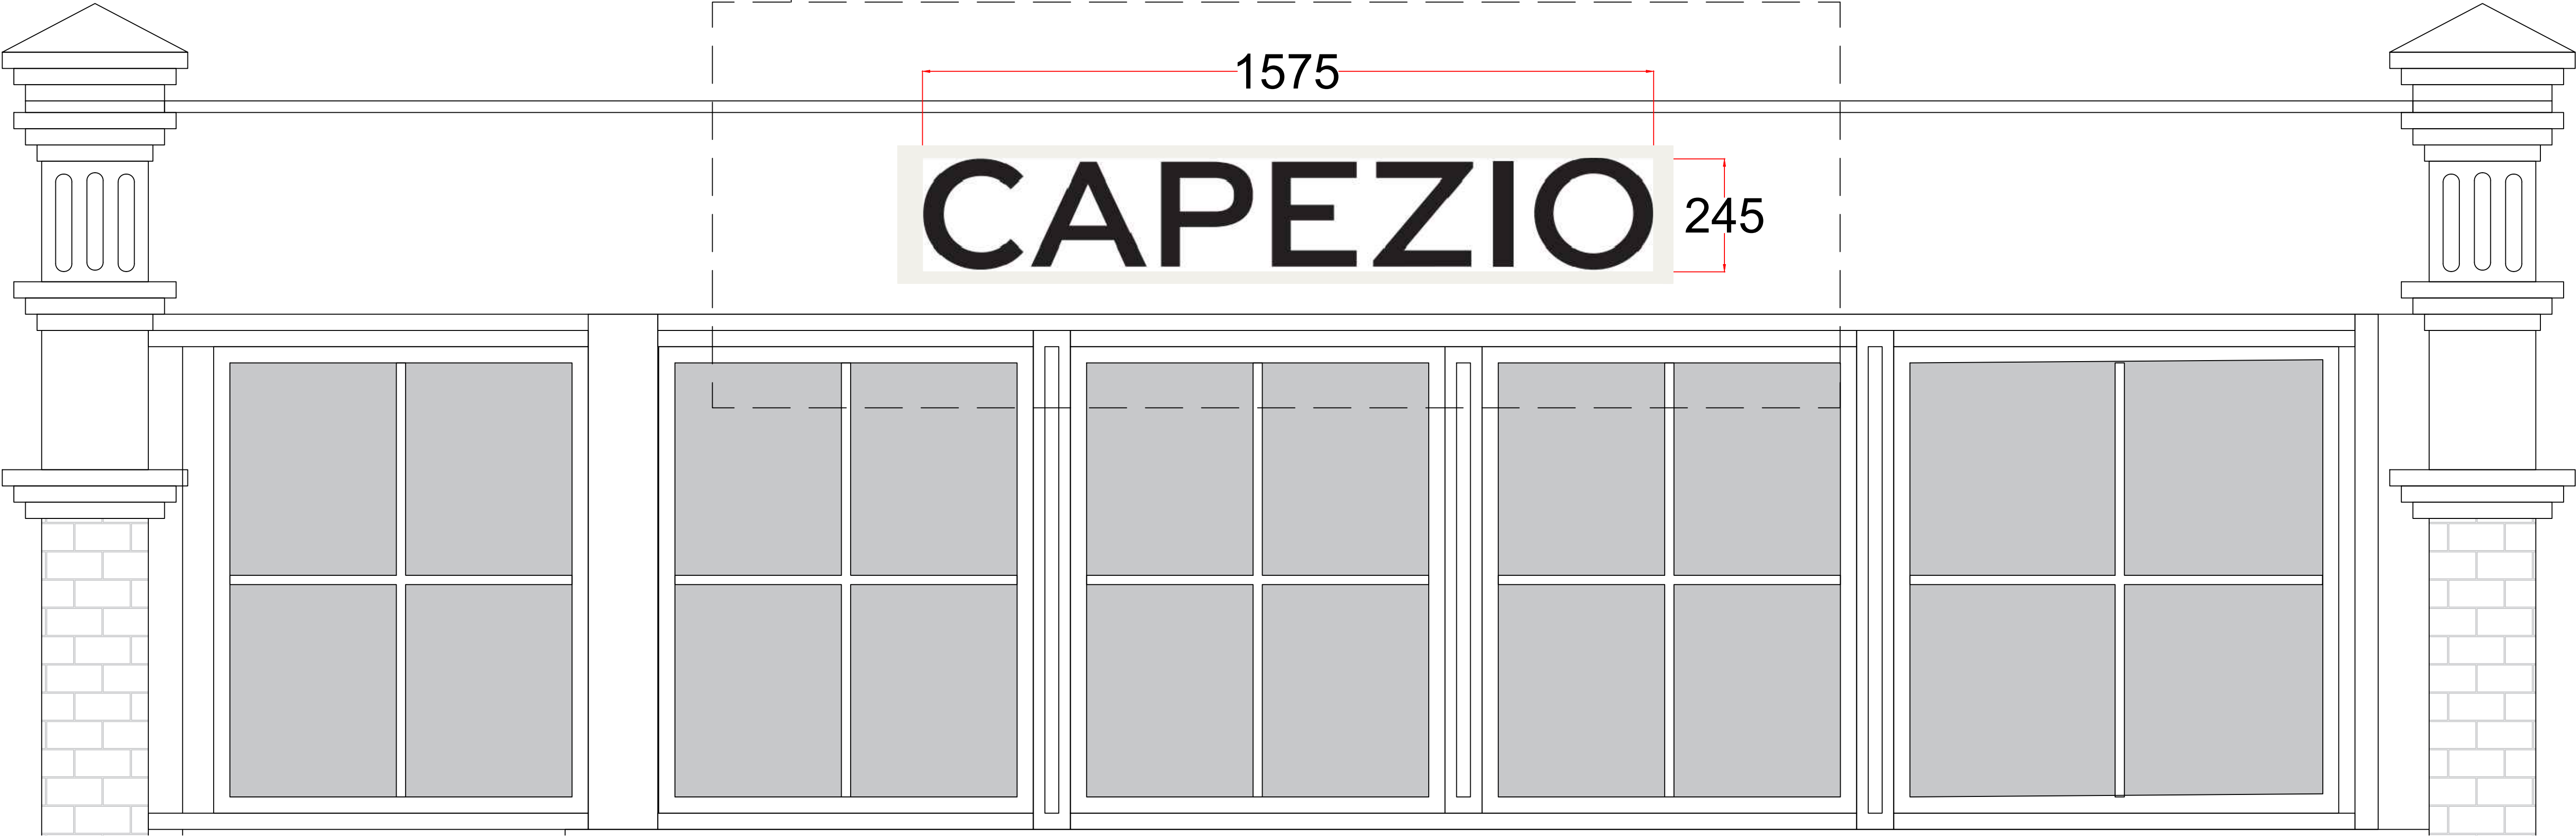


CLIENT: CAPRIZIO	
PROJECT:	
ENDELL STREET - COVENT GARDEN	
DRAWN BY: T.ELLIS	DATE: 04.11.22
DRAWING TITLE:	
GENERAL ARRANGEMENT	DRAWING NUMBER: CAP-WD-RCP
[INITIAL DRAFT LAYOUT]	SCALE: 1:25 @ A1

REV	DESCRIPTION
A	New logo introduced

NOTES

DATE	SPECIFICATIONS
04/11/22	


GENERAL ARRANGEMENT - BASEMENT SMOKE DETECTORS SHOWN (EXISTING + ADDITIONAL UNITS)
KITCHEN EXTRACTOR HIGHLIGHTED

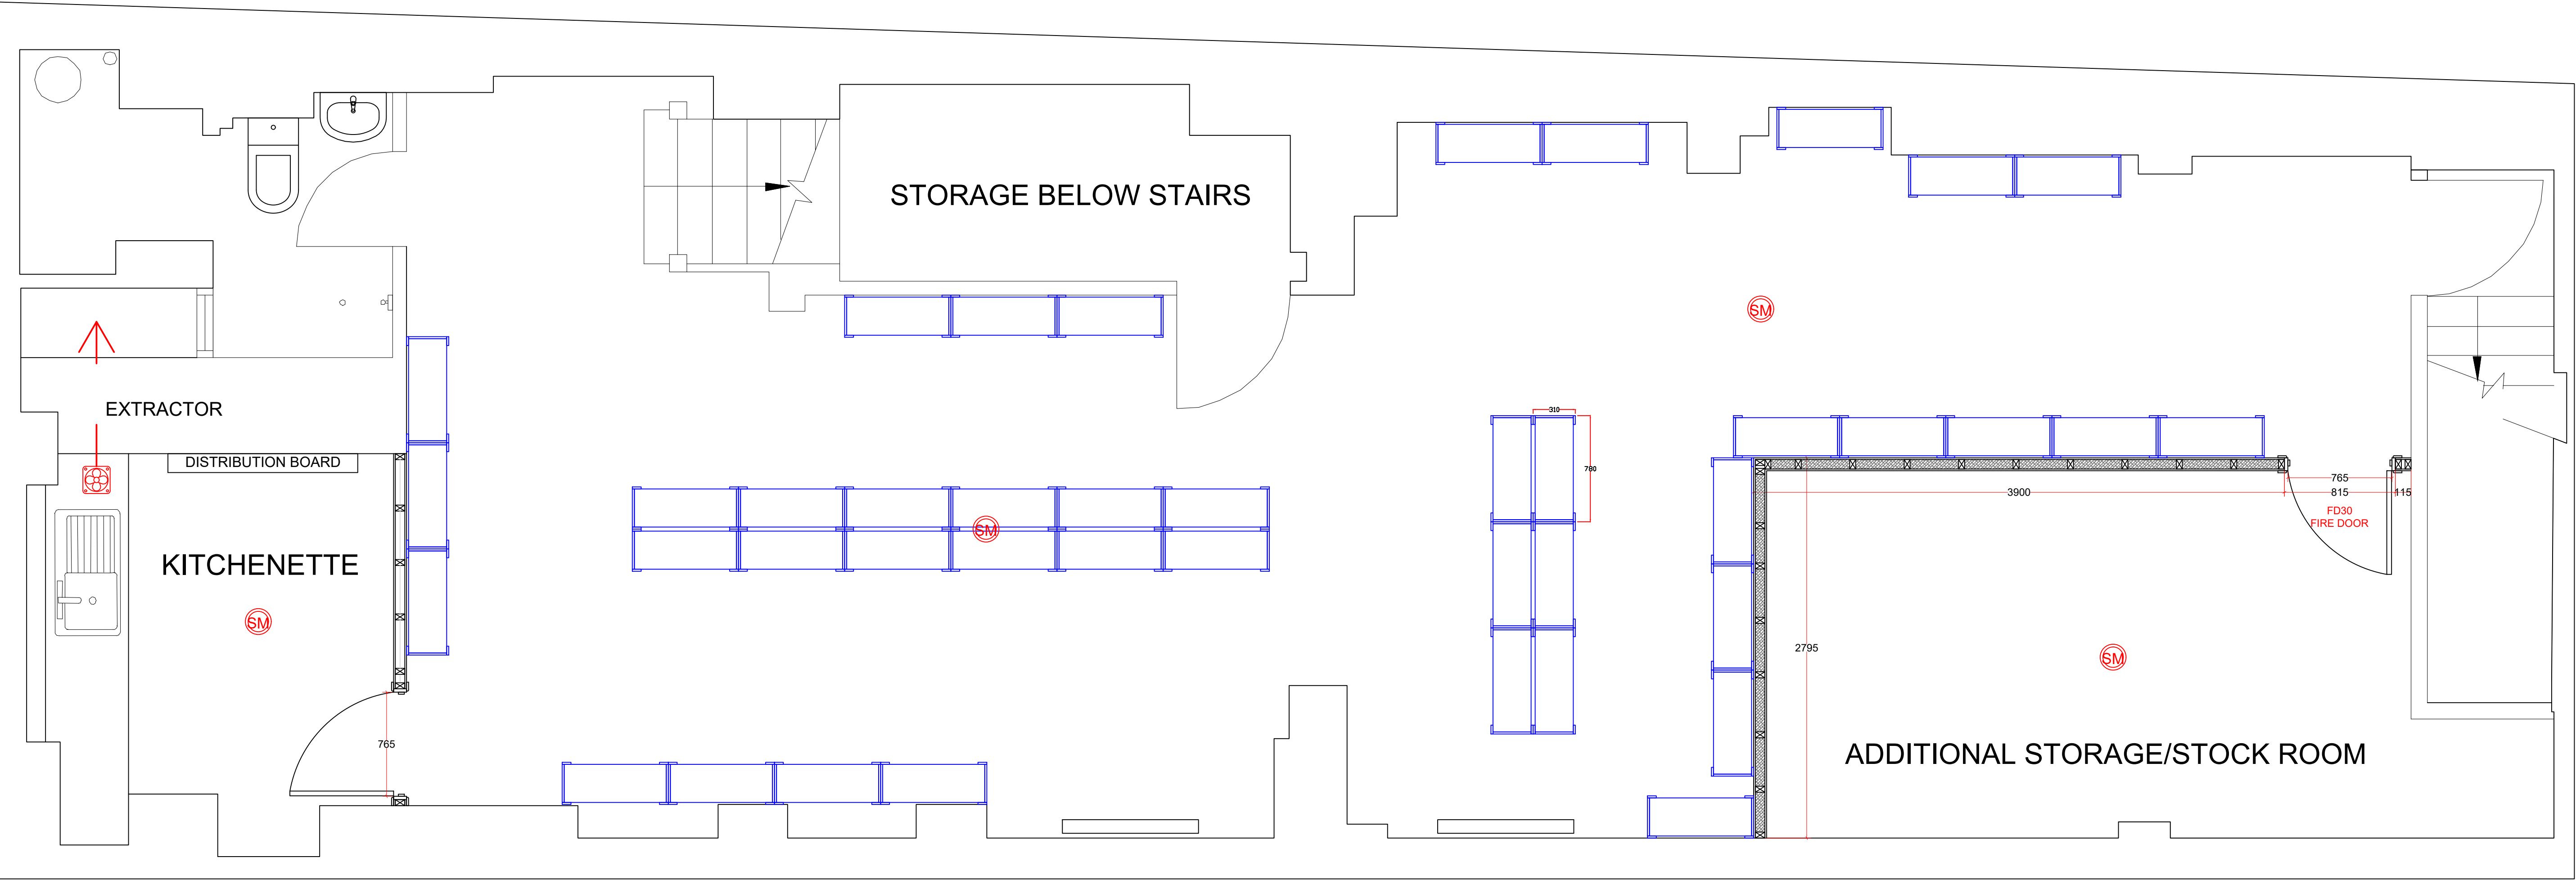

GENERAL ARRANGEMENT - BASEMENT LAYOUT




GENERAL ARRANGEMENT - BASEMENT SMOKE DETECTORS SHOWN (EXISTING + ADDITIONAL UNITS)
KITCHEN EXTRACTOR HIGHLIGHTED

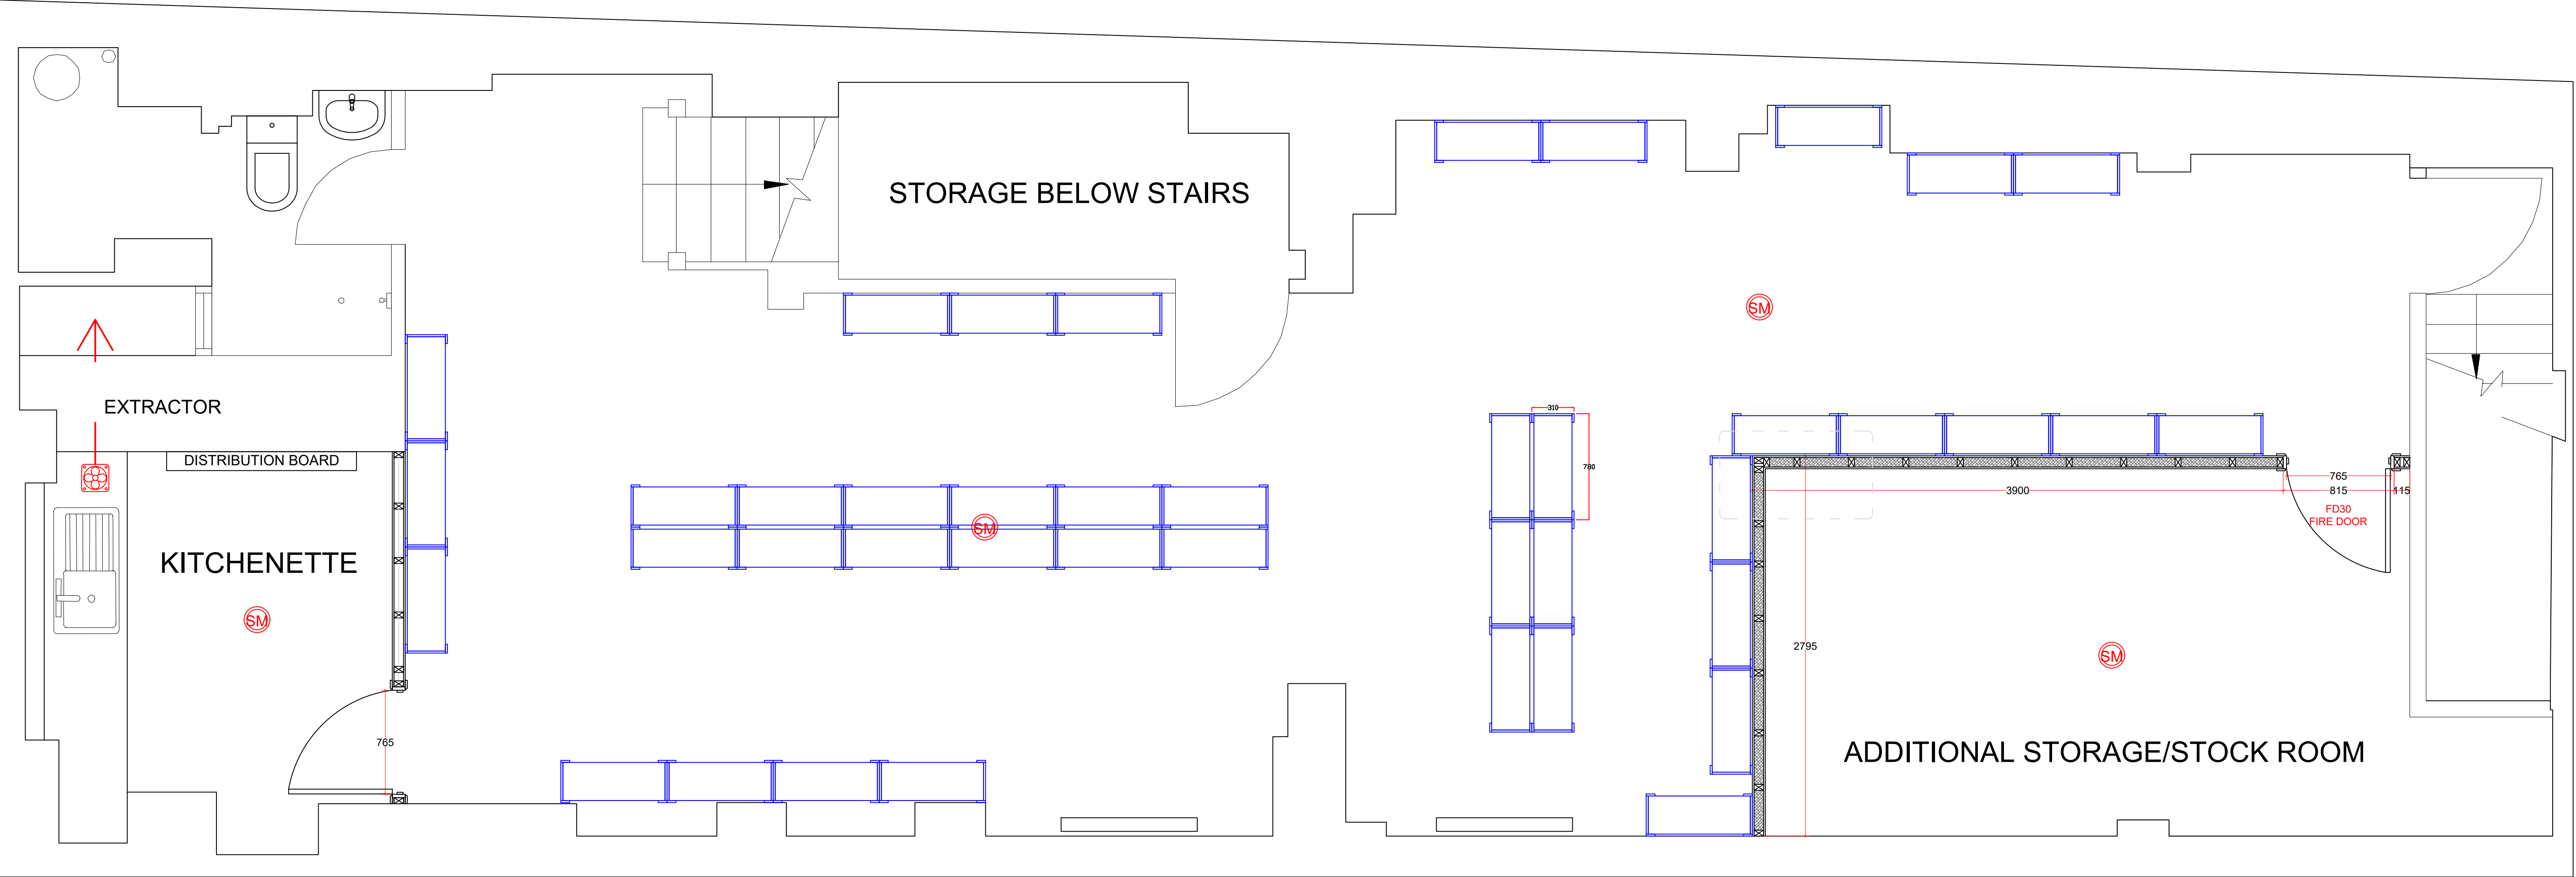


GENERAL ARRANGEMENT - BASEMENT LAYOUT




15mm FIRELINE PLASTERBOARD
ROCKWOOL INSULATION BATTS

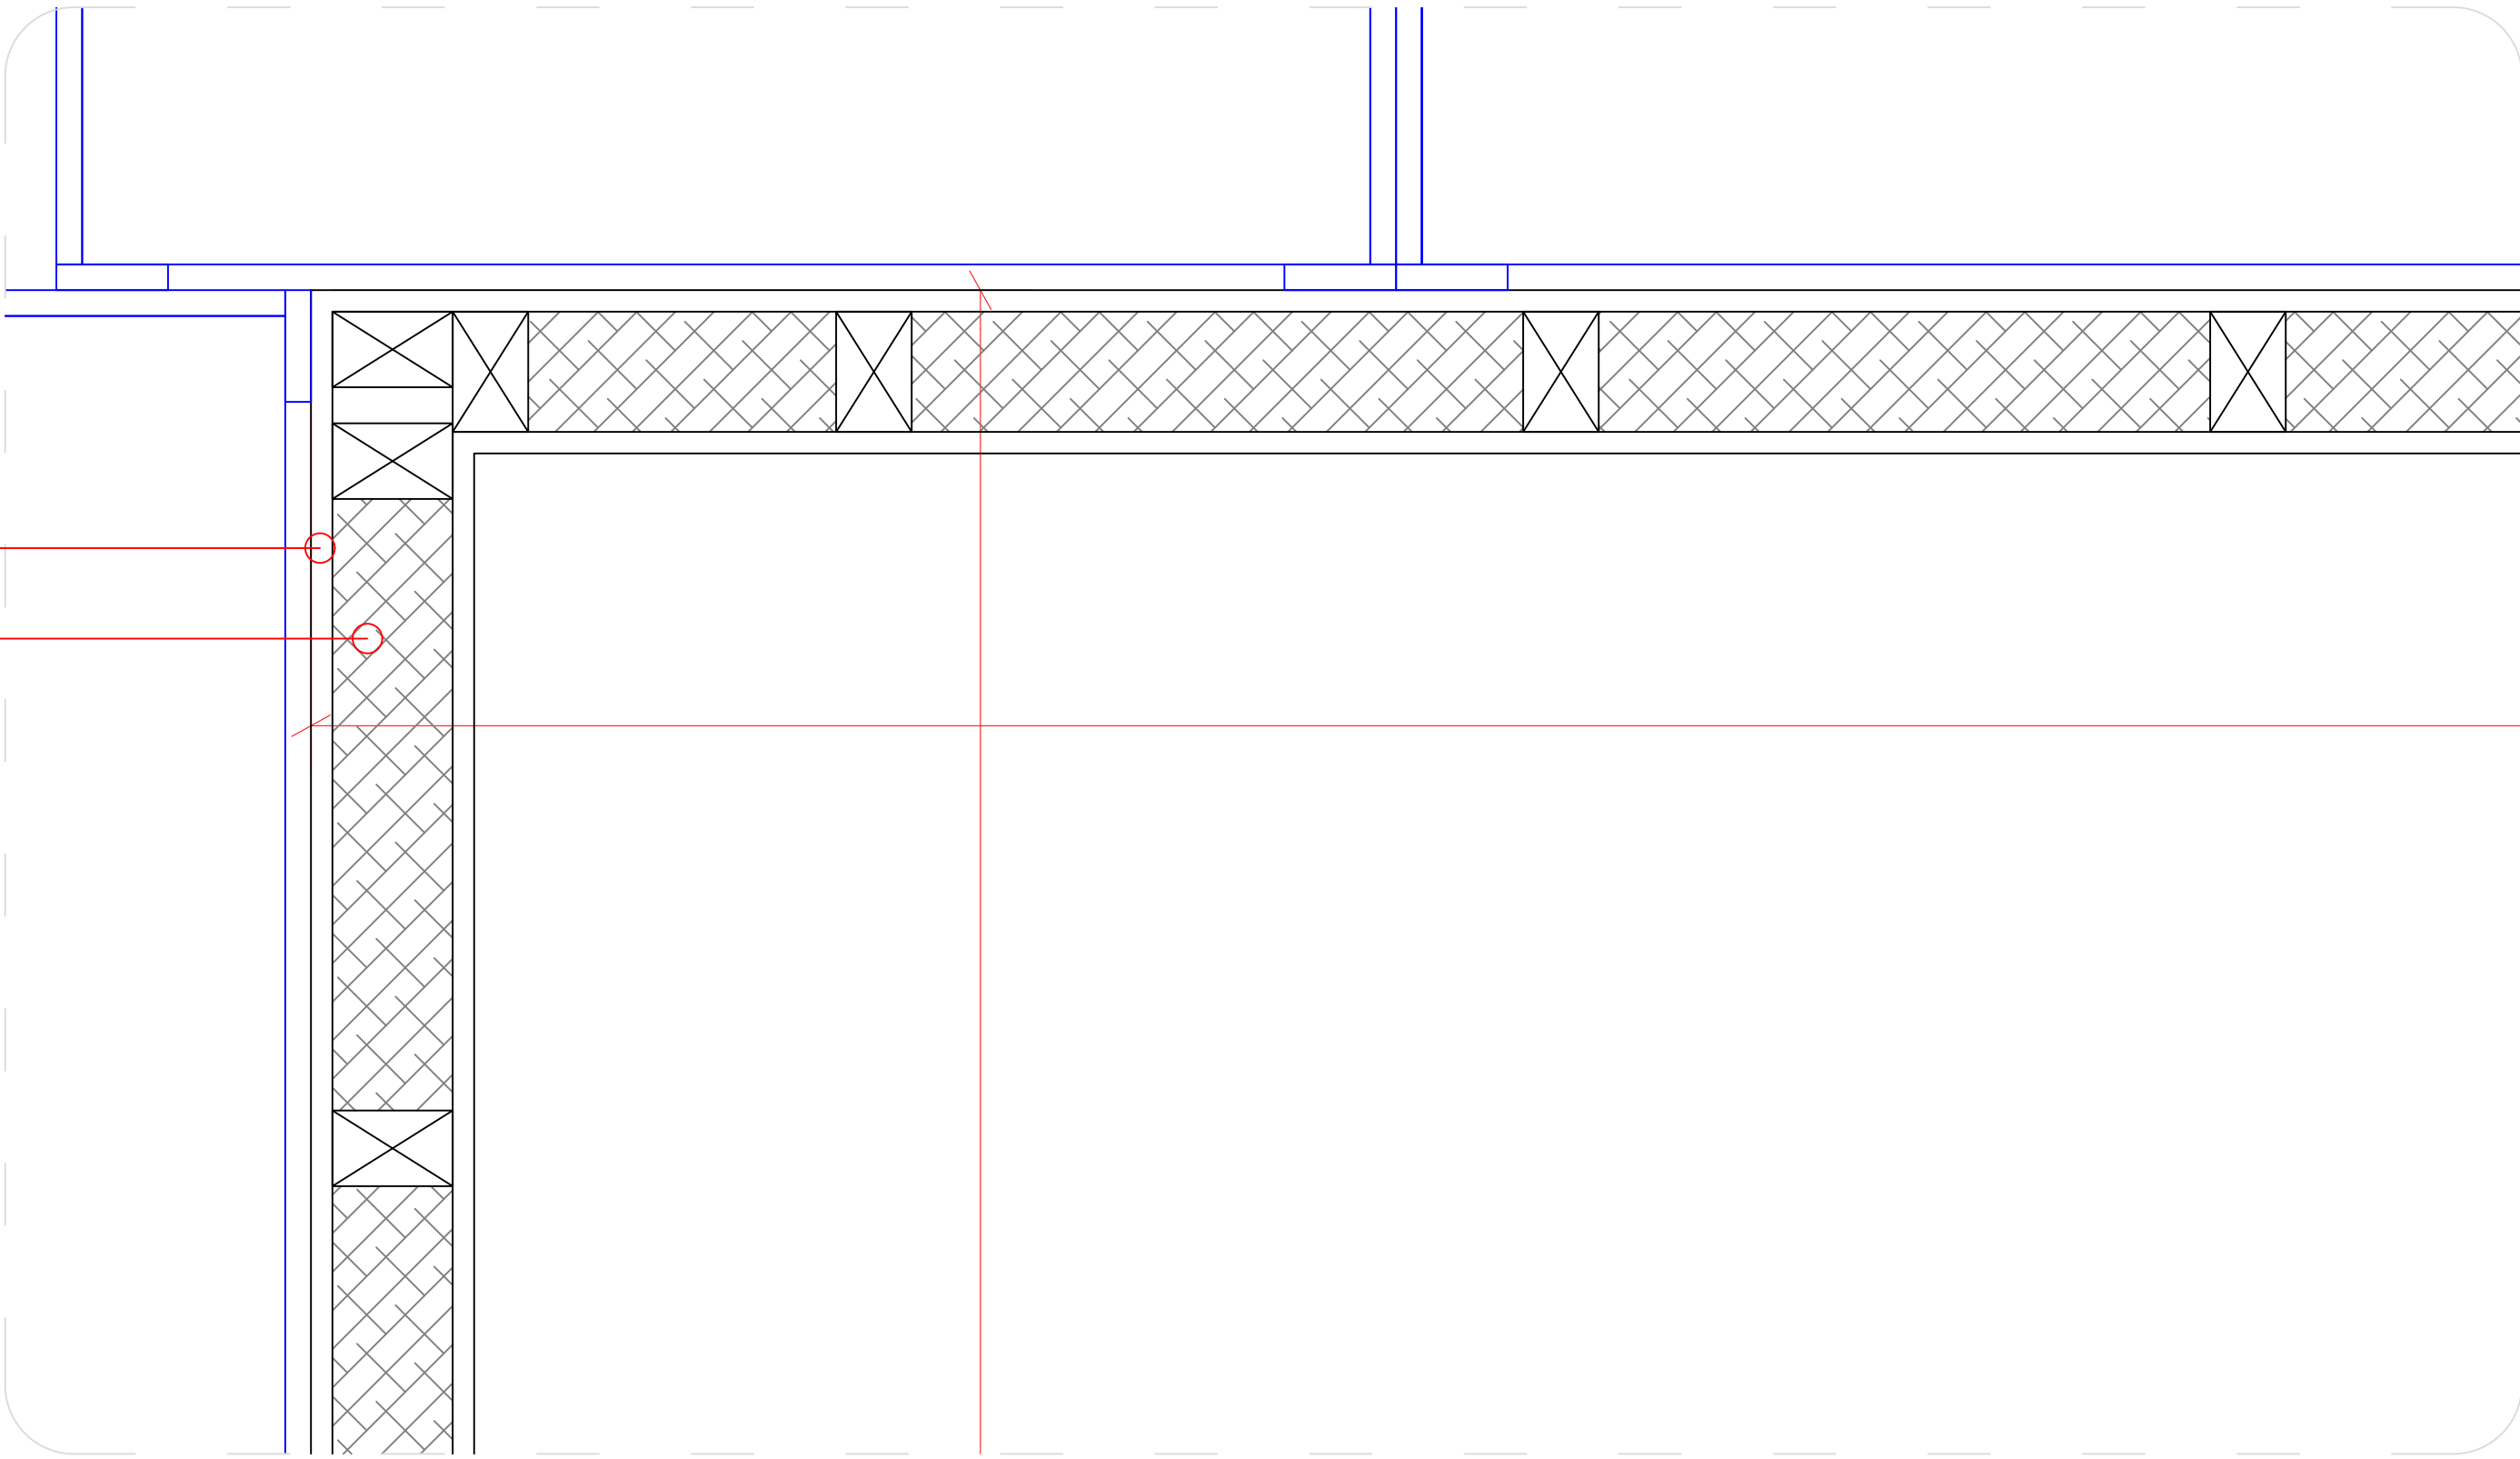

	CLIENT: CAPEZIO	REV	DESCRIPTION	NOTES	DATE	SPECIFICATIONS	 THIS DRAWING IS THE COPYRIGHT OF BOBBLEHAT Ltd AND MAY NOT BE REPRODUCED IN PART OR IN WHOLE WITHOUT WRITTEN PERMISSION	CENTRAL BUSINESS PARK PRINCESS STREET BARNSTAPLE EX32 7EU www.bobblehat.co
	PROJECT: ENDELL STREET - COVENT GARDEN							
	DRAWN BY: T. ELLIS							
	DRAWING TITLE: GENERAL ARRANGEMENT BASEMENT (PARTITIONS)							
	DATE: 14.12.22							
	DRAWING NUMBER: CAP-W/D-BMT							
	SCALE: NTS @ A1							

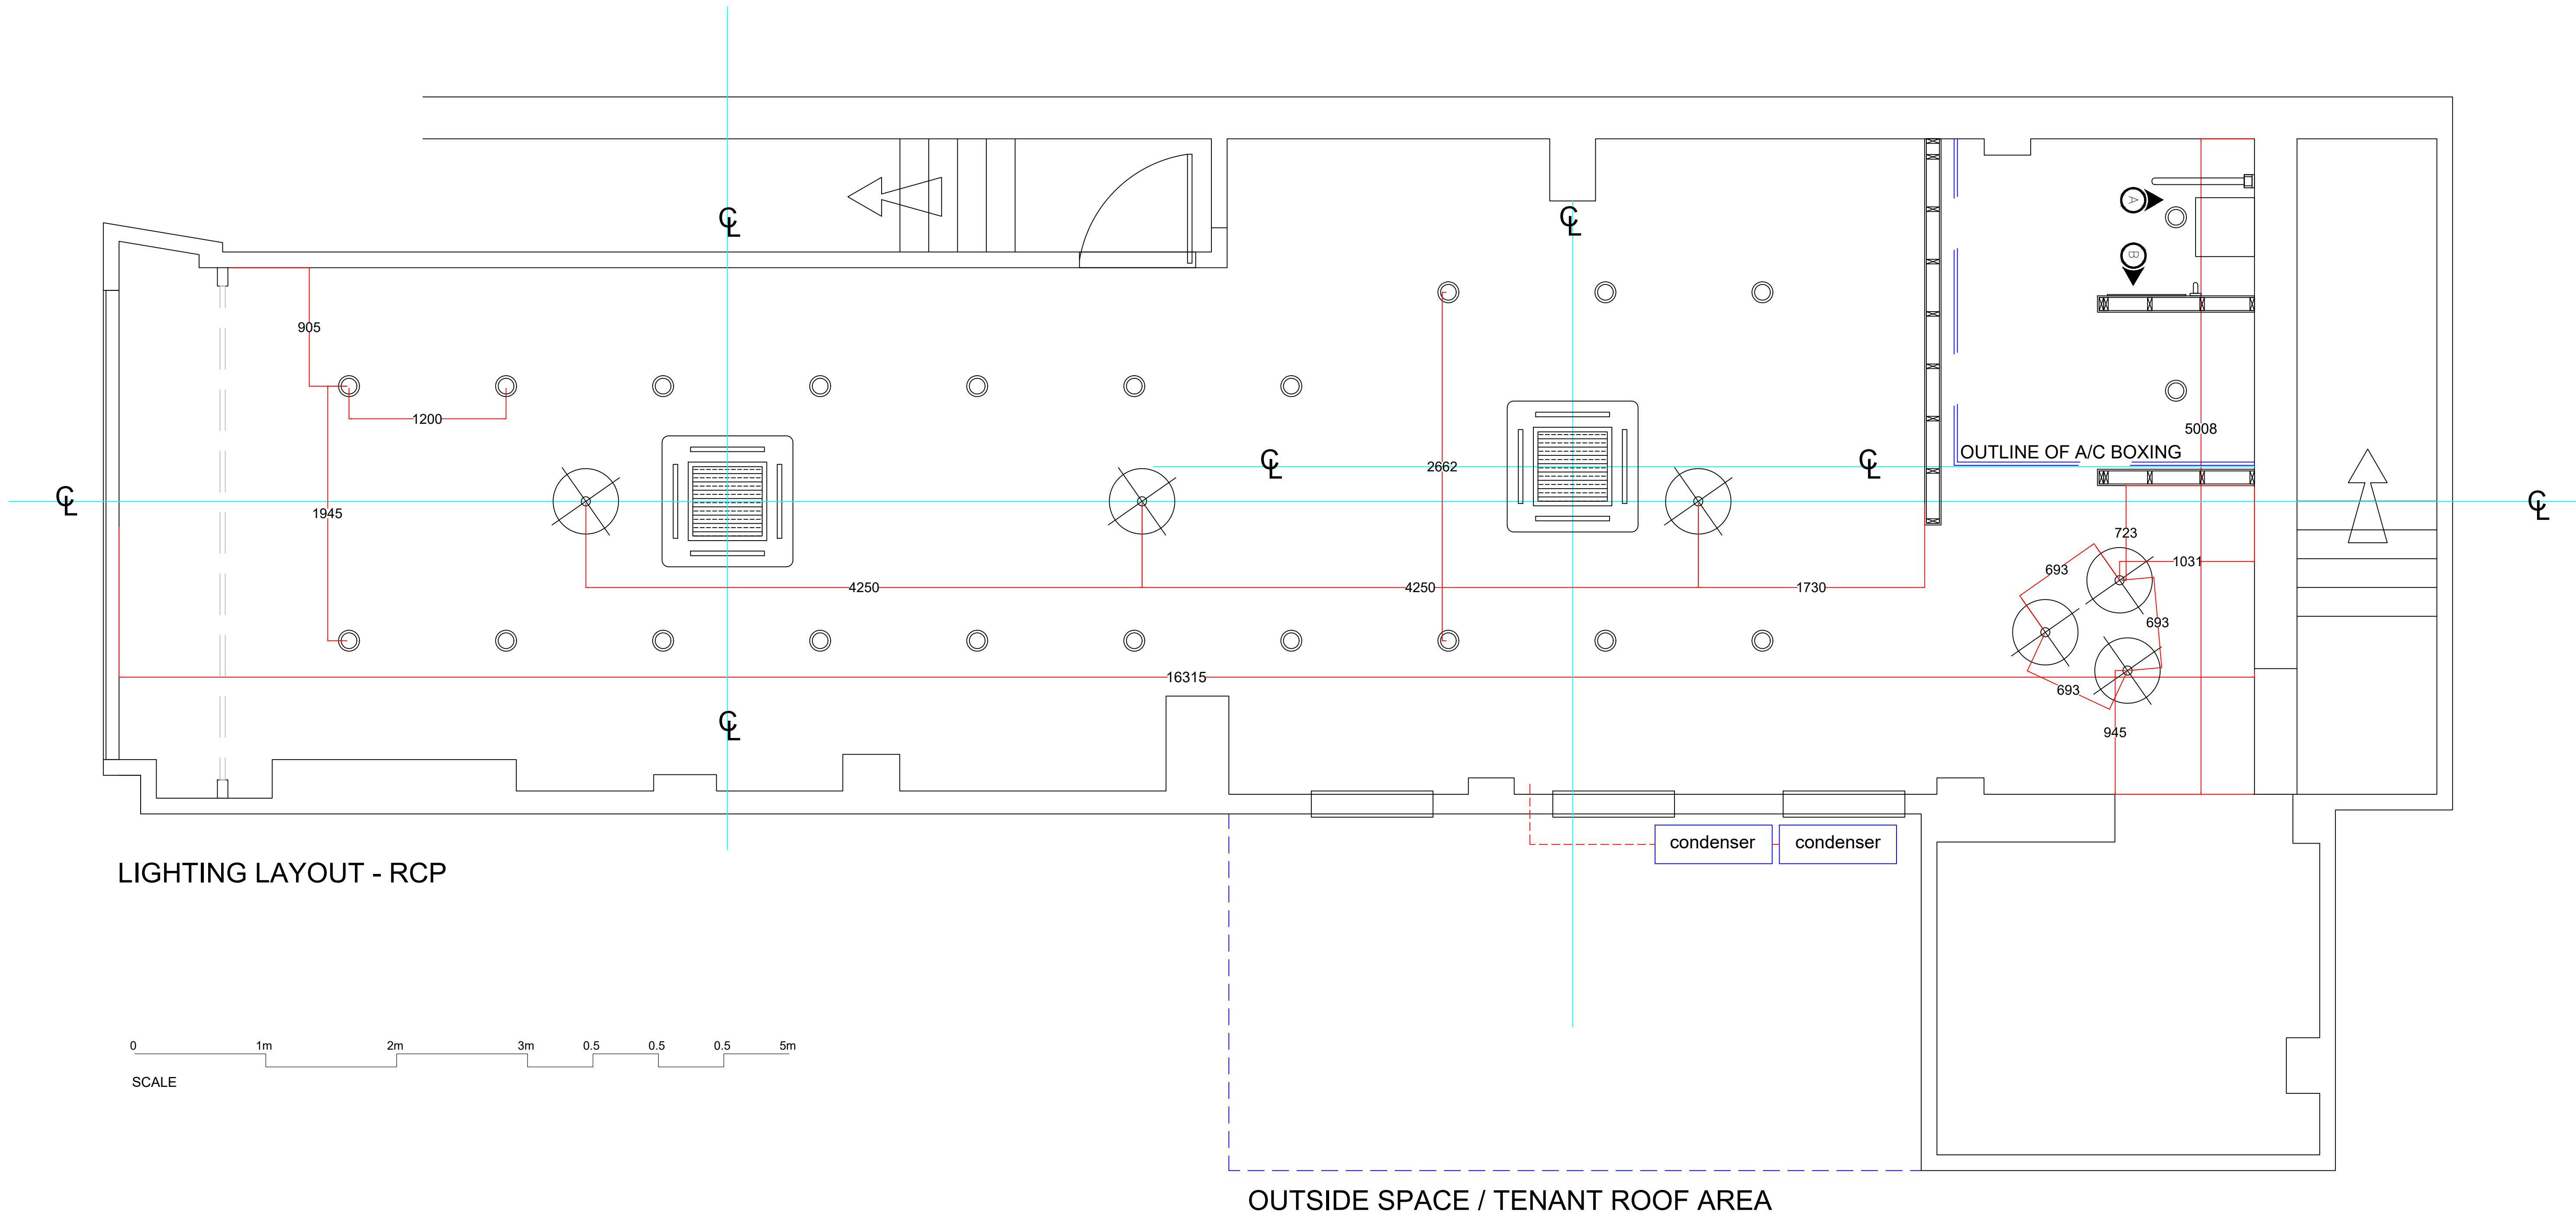

BASIC LEGEND FITTINGS ETC.					
	DBL SOCKET		DATA SOCKET		EMERGENCY LAMP
	SGL SOCKET		FUSED SPUR		DOWNLIGHTER
					FEATURE LAMP

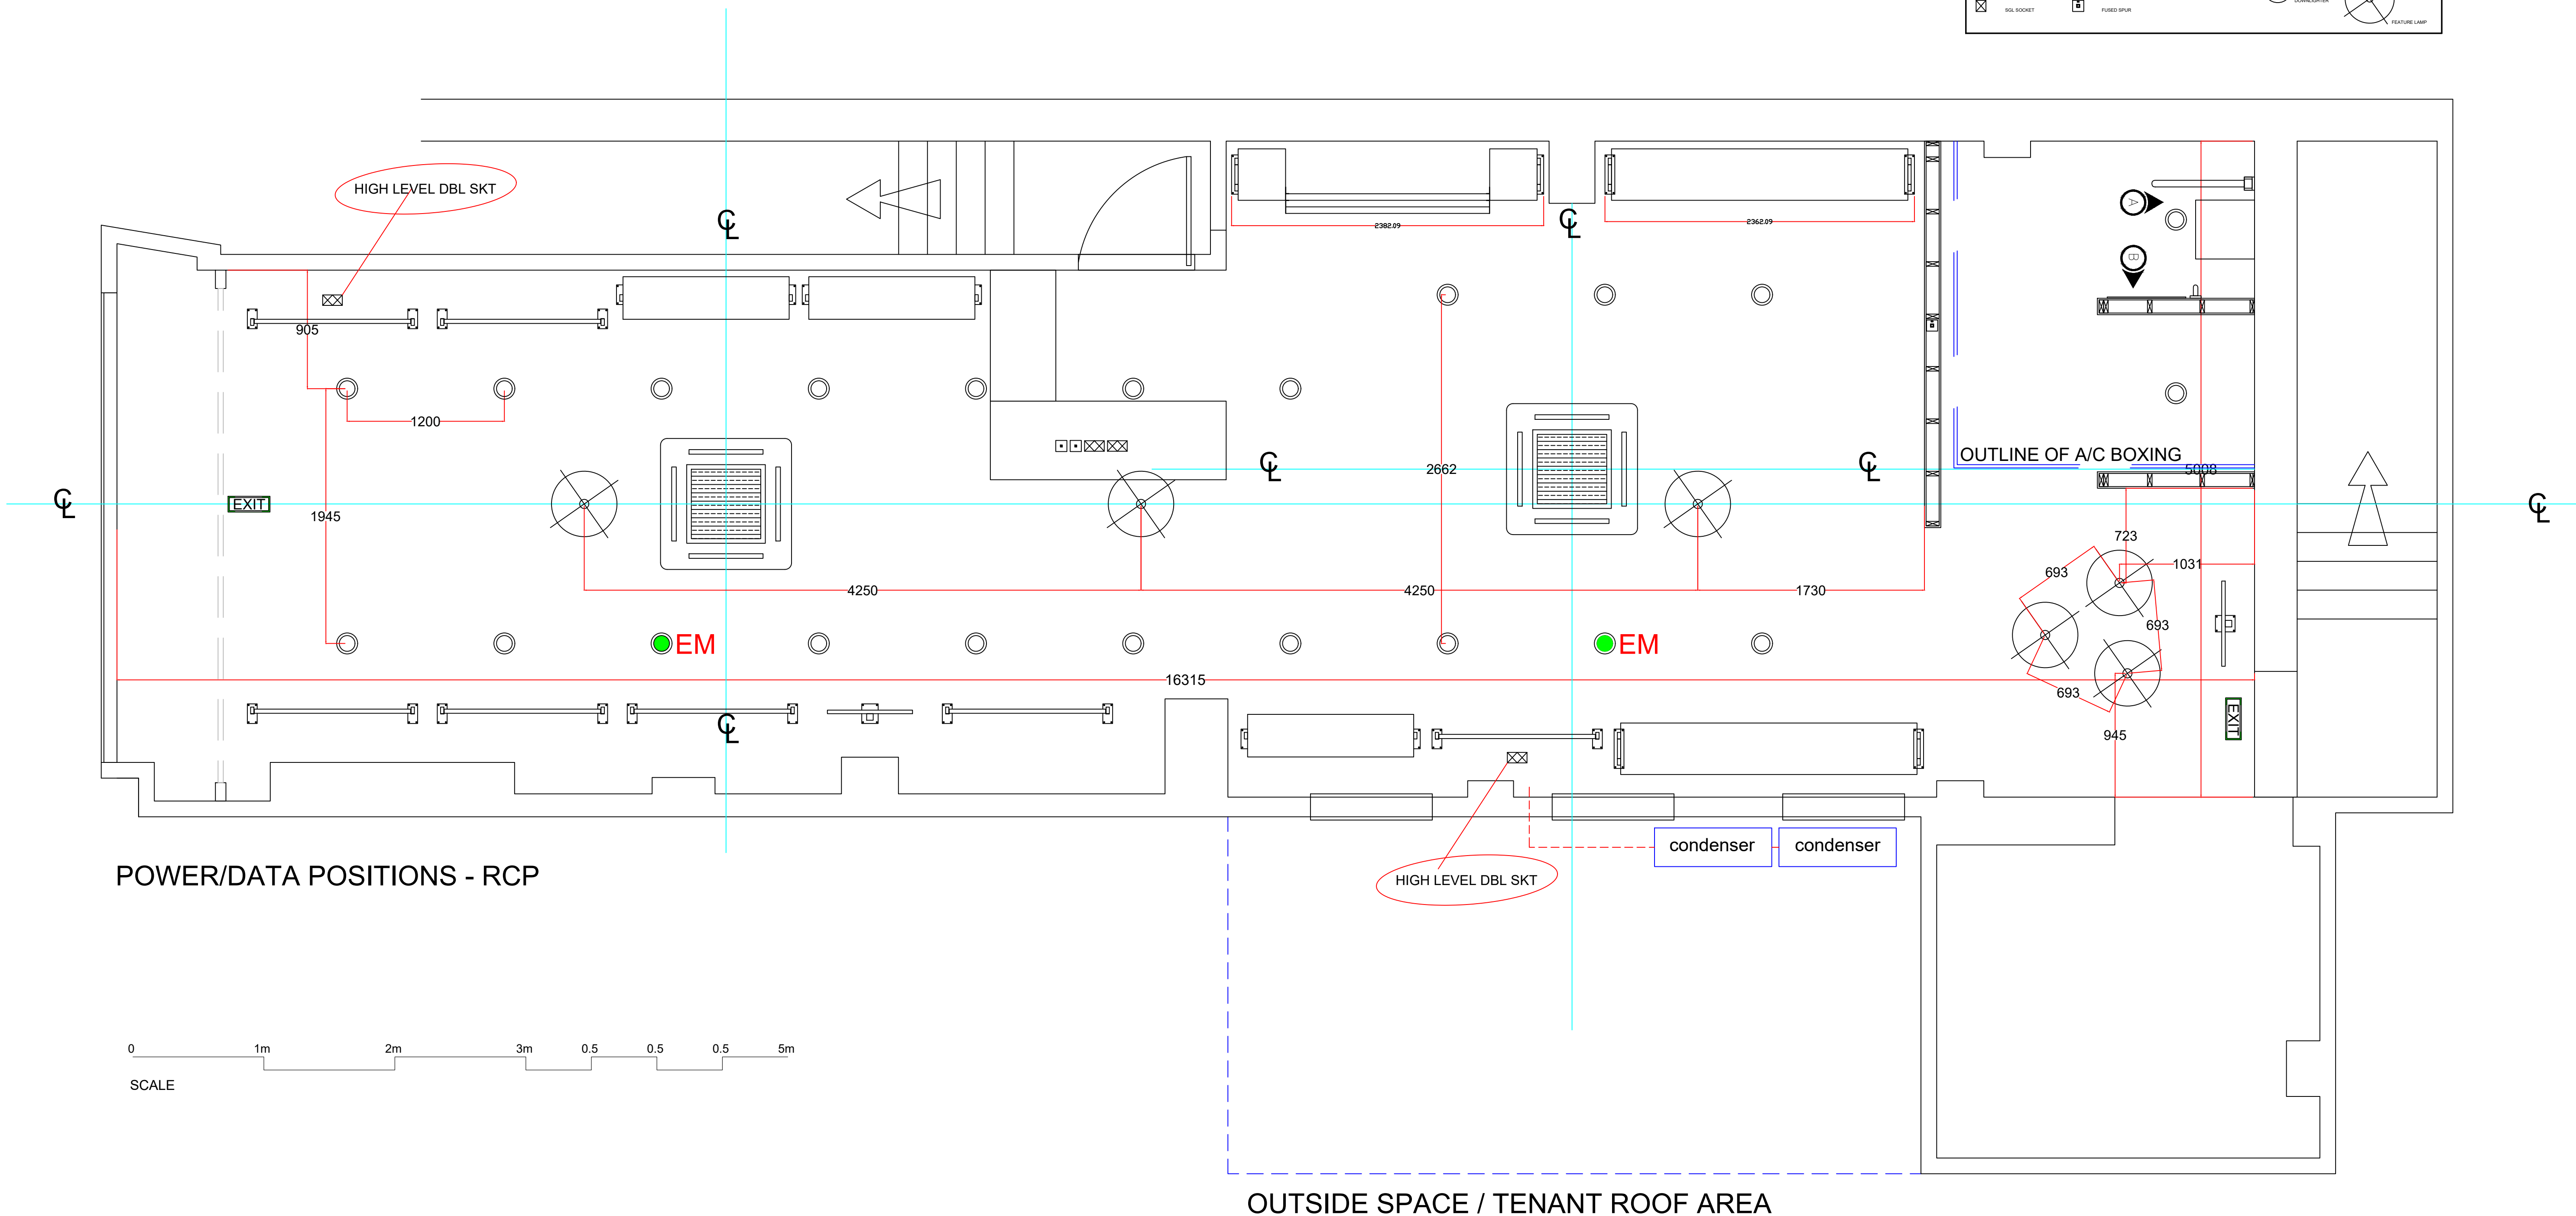

POWER/DATA POSITIONS - RCP

0 1m 2m 3m 0.5 0.5 0.5 5m
SCALE



OUTSIDE SPACE / TENANT ROOF AREA

CLIENT: CAPEZIO
PROJECT: ENDELL STREET - COVENT GARDEN
DRAWN BY: T. ELLIS DATE: 26.10.22
DRAWING TITLE: GENERAL ARRANGEMENT POWER/DATA - PROPOSED
DRAWING NUMBER: CAP-WD-PWR/DA SCALE: 1:25 @ A1


REV	DESCRIPTION

NOTES

DATE	SPECIFICATIONS

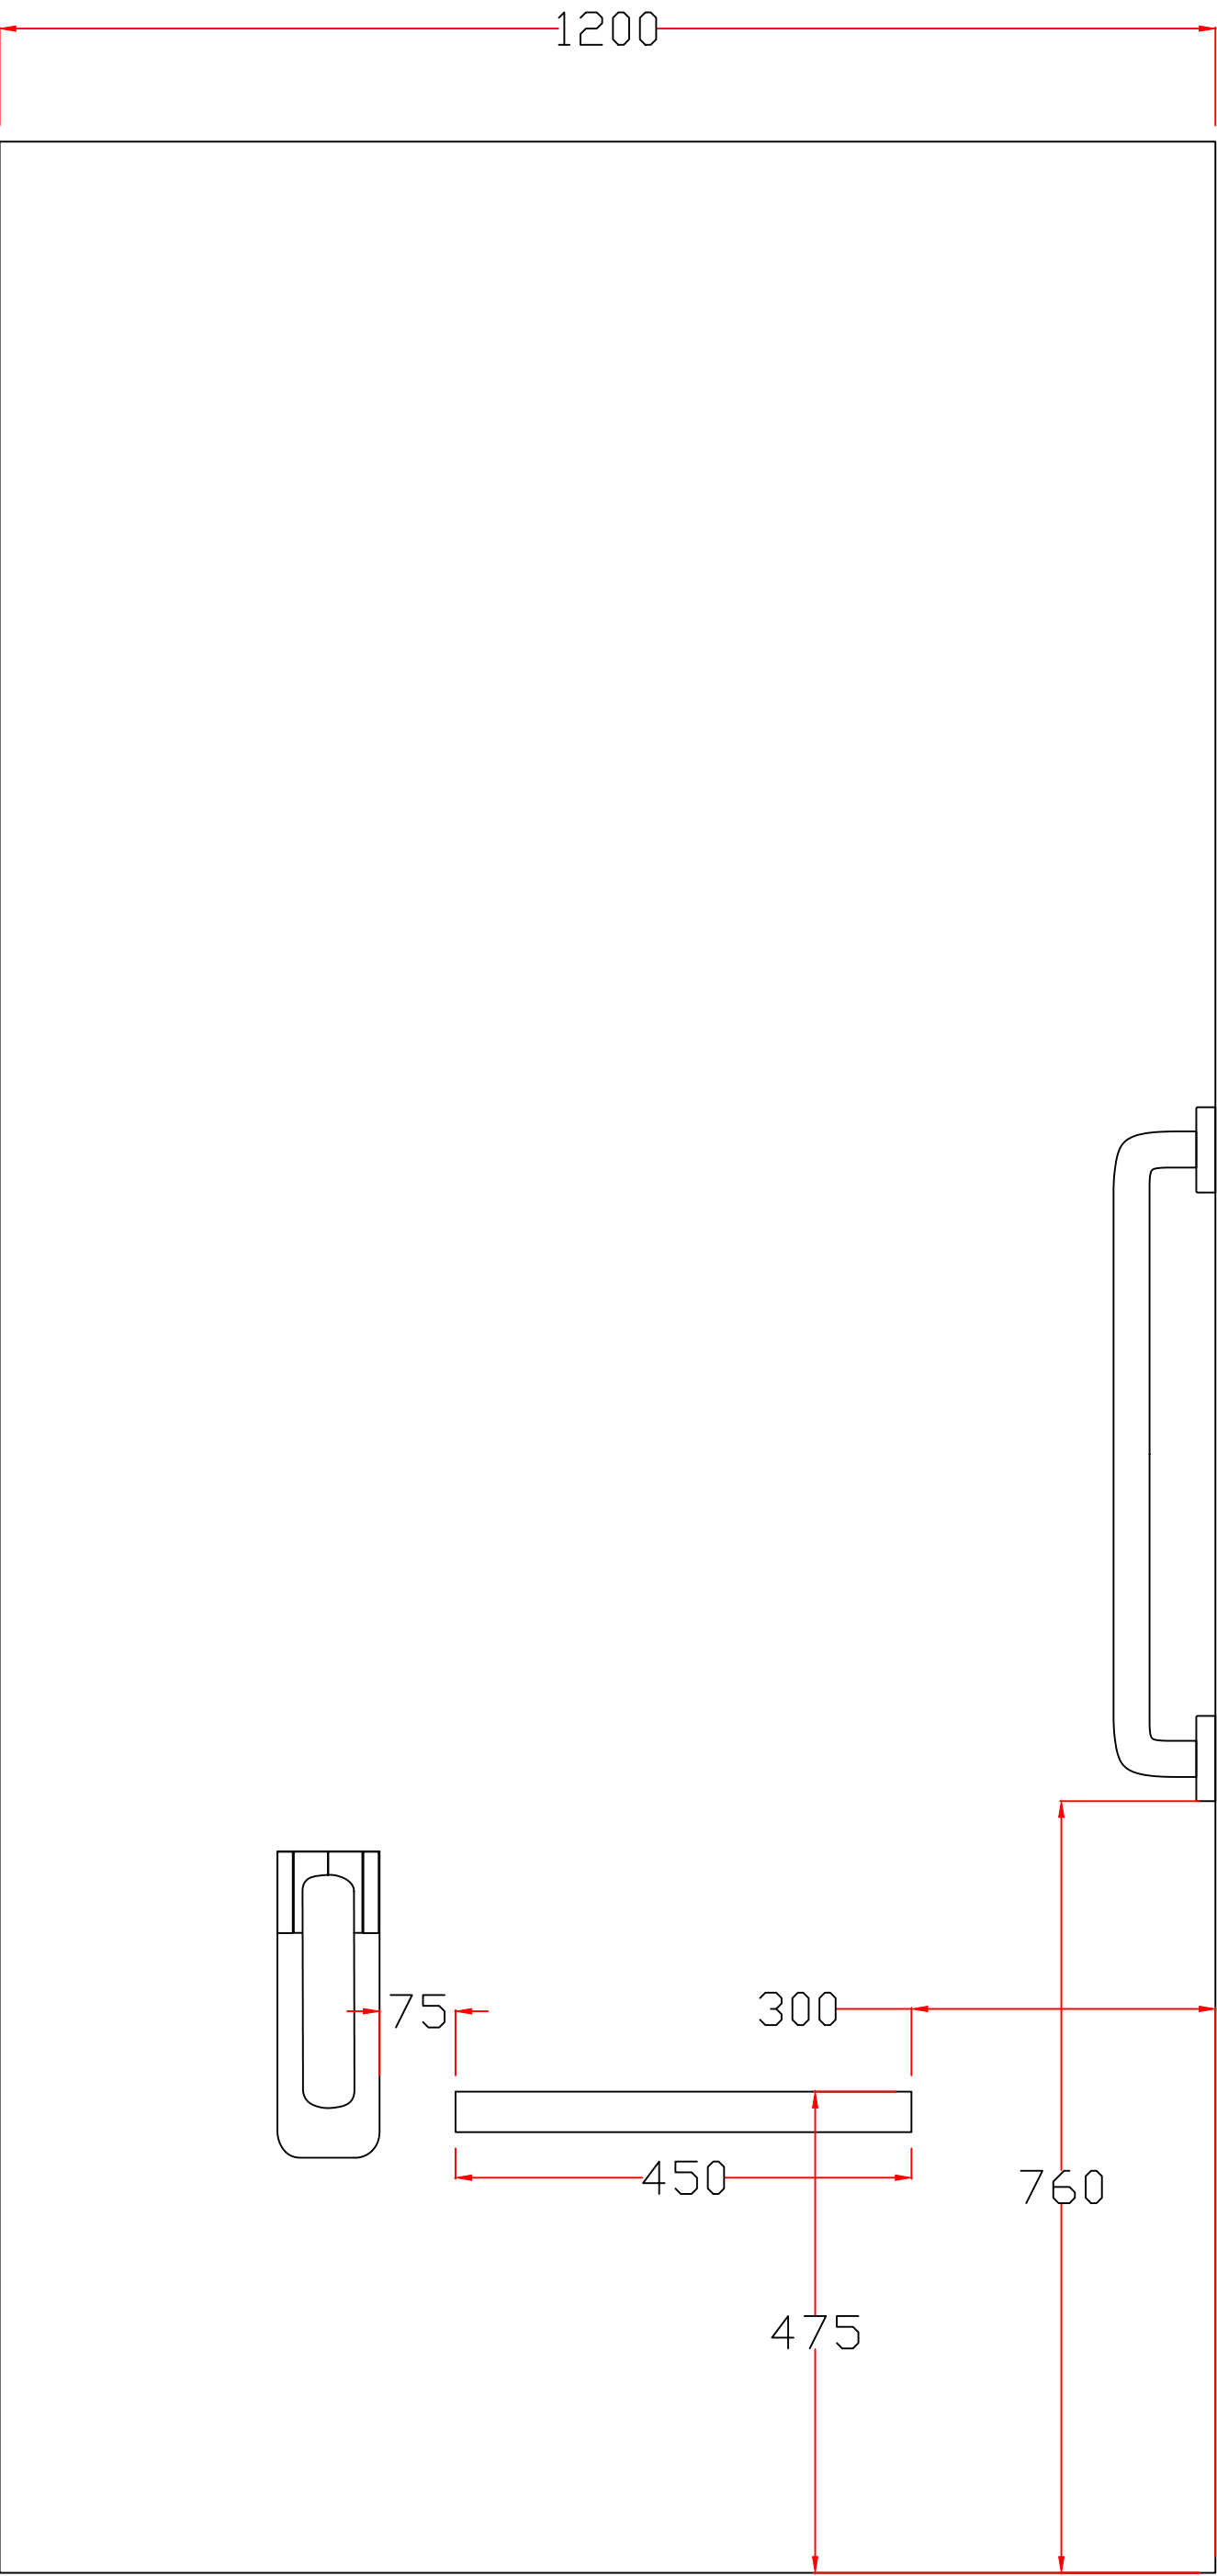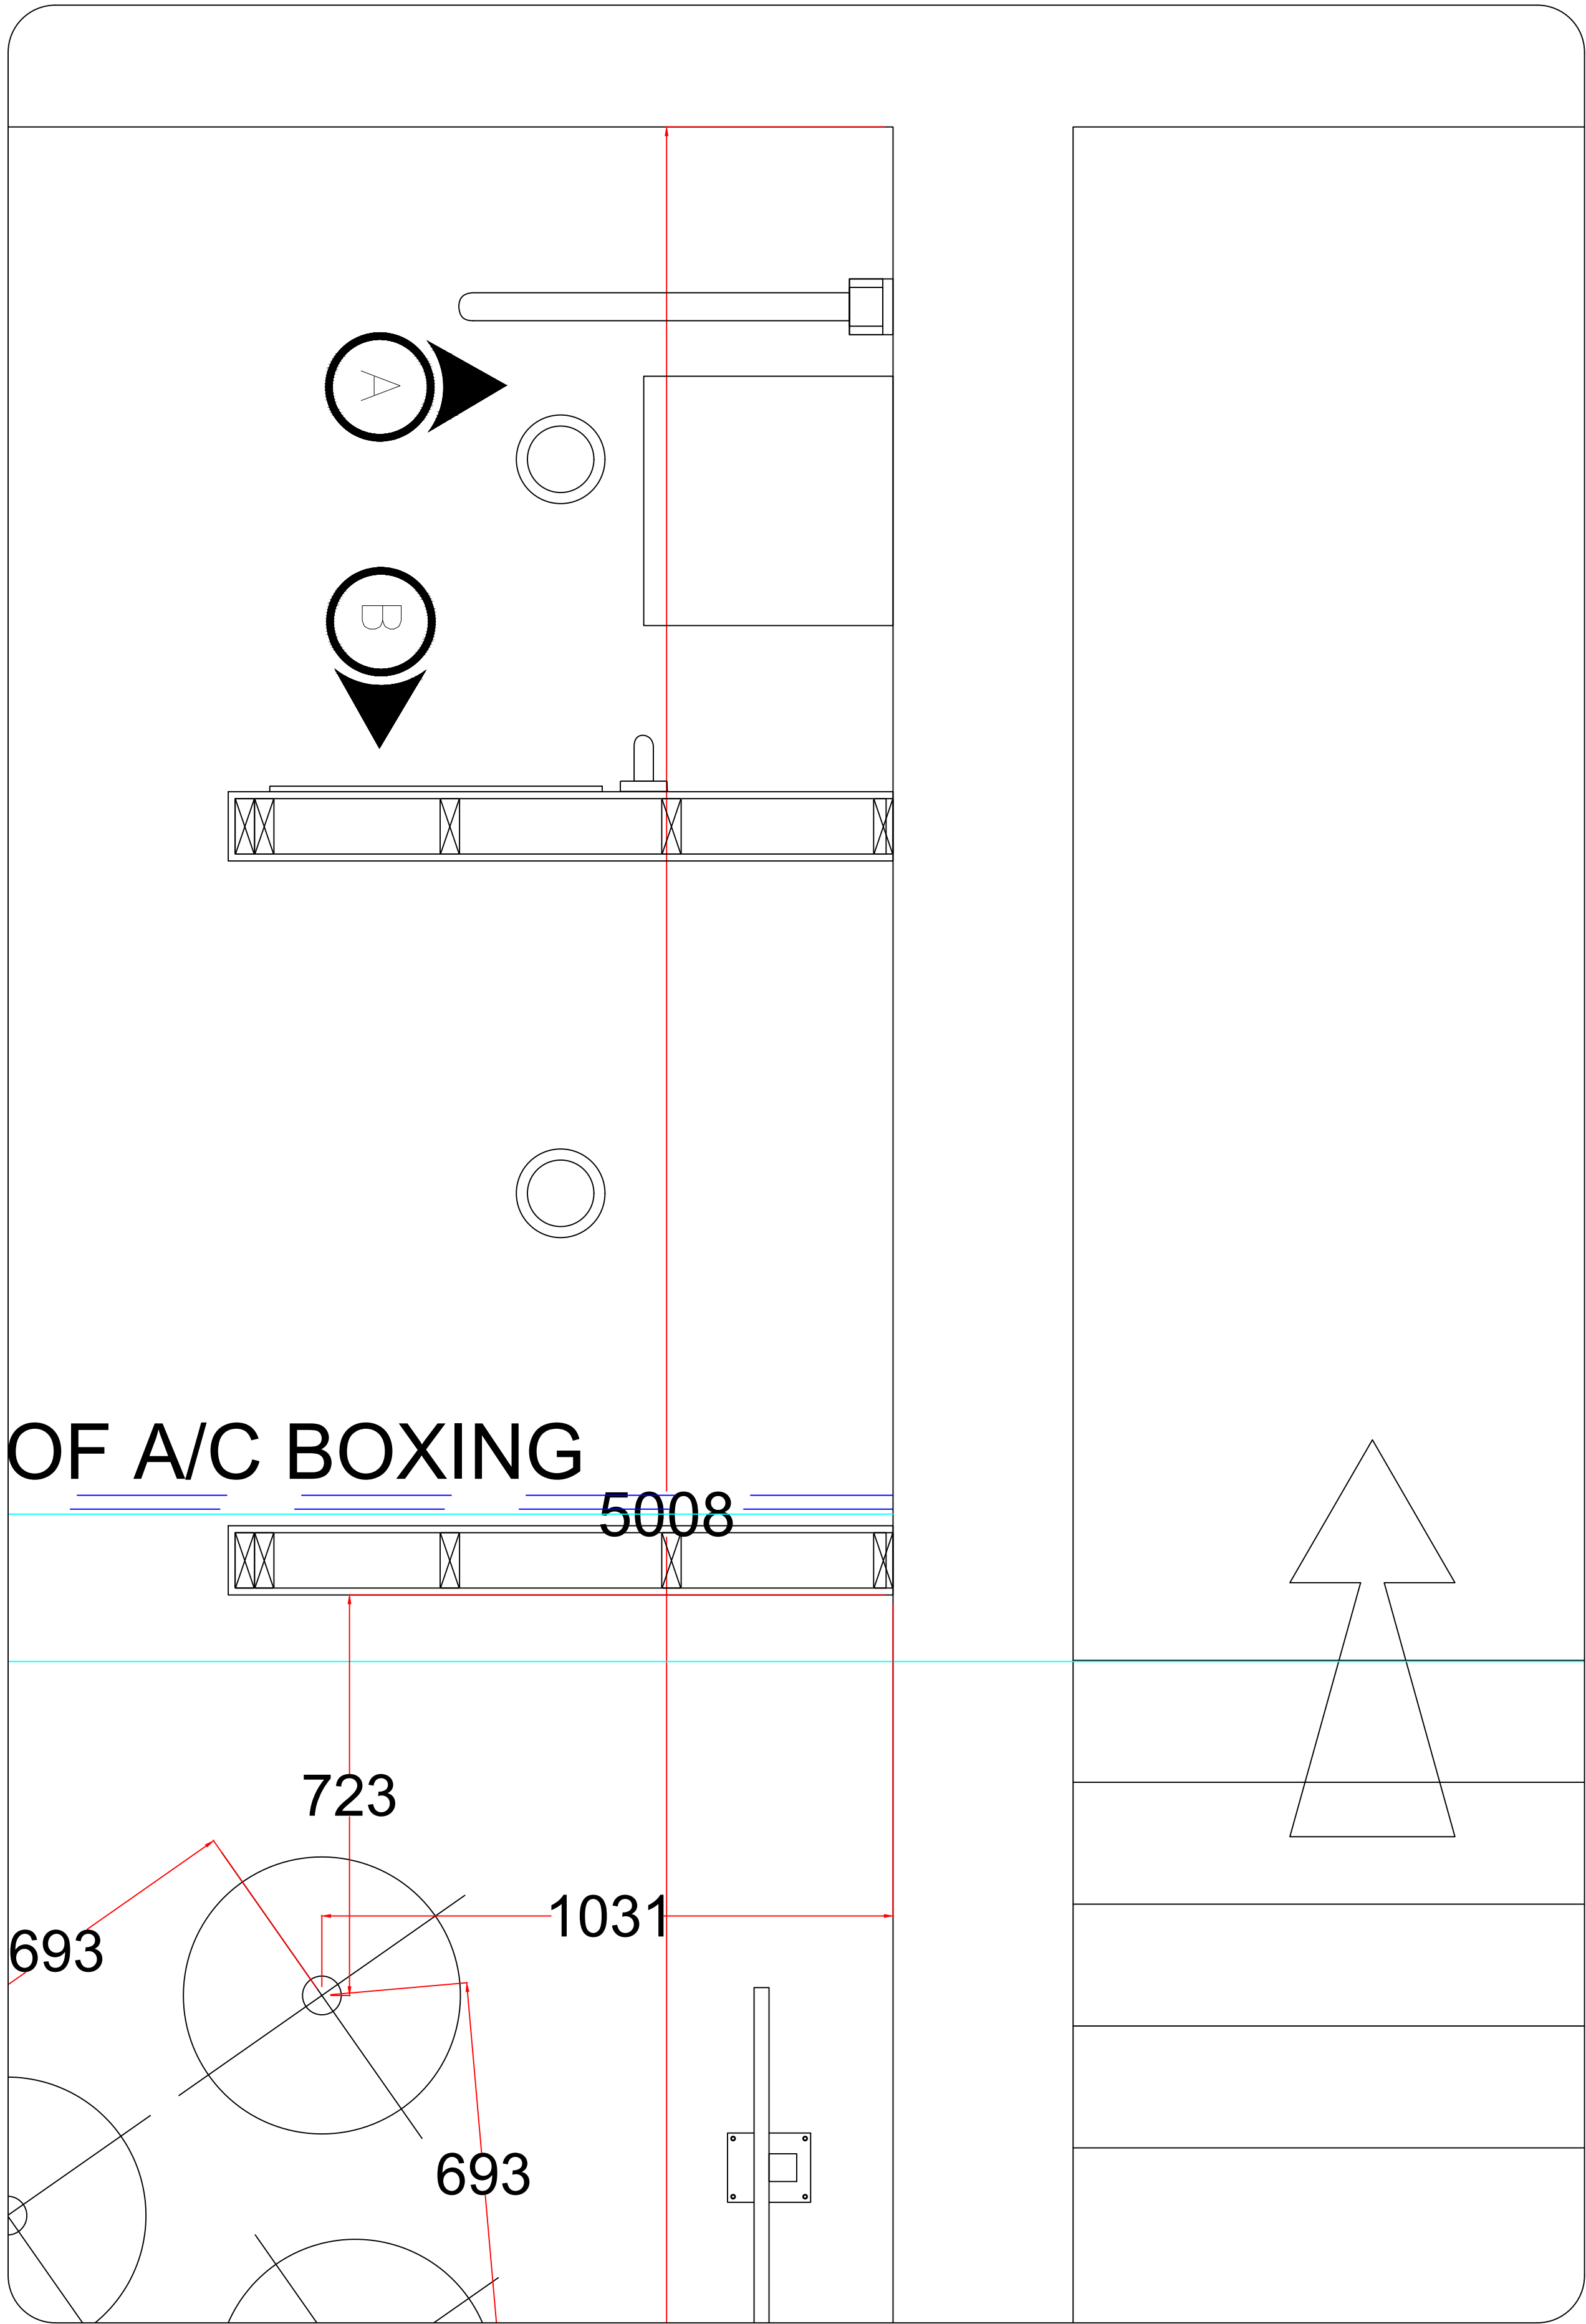

ELEVATION A-A

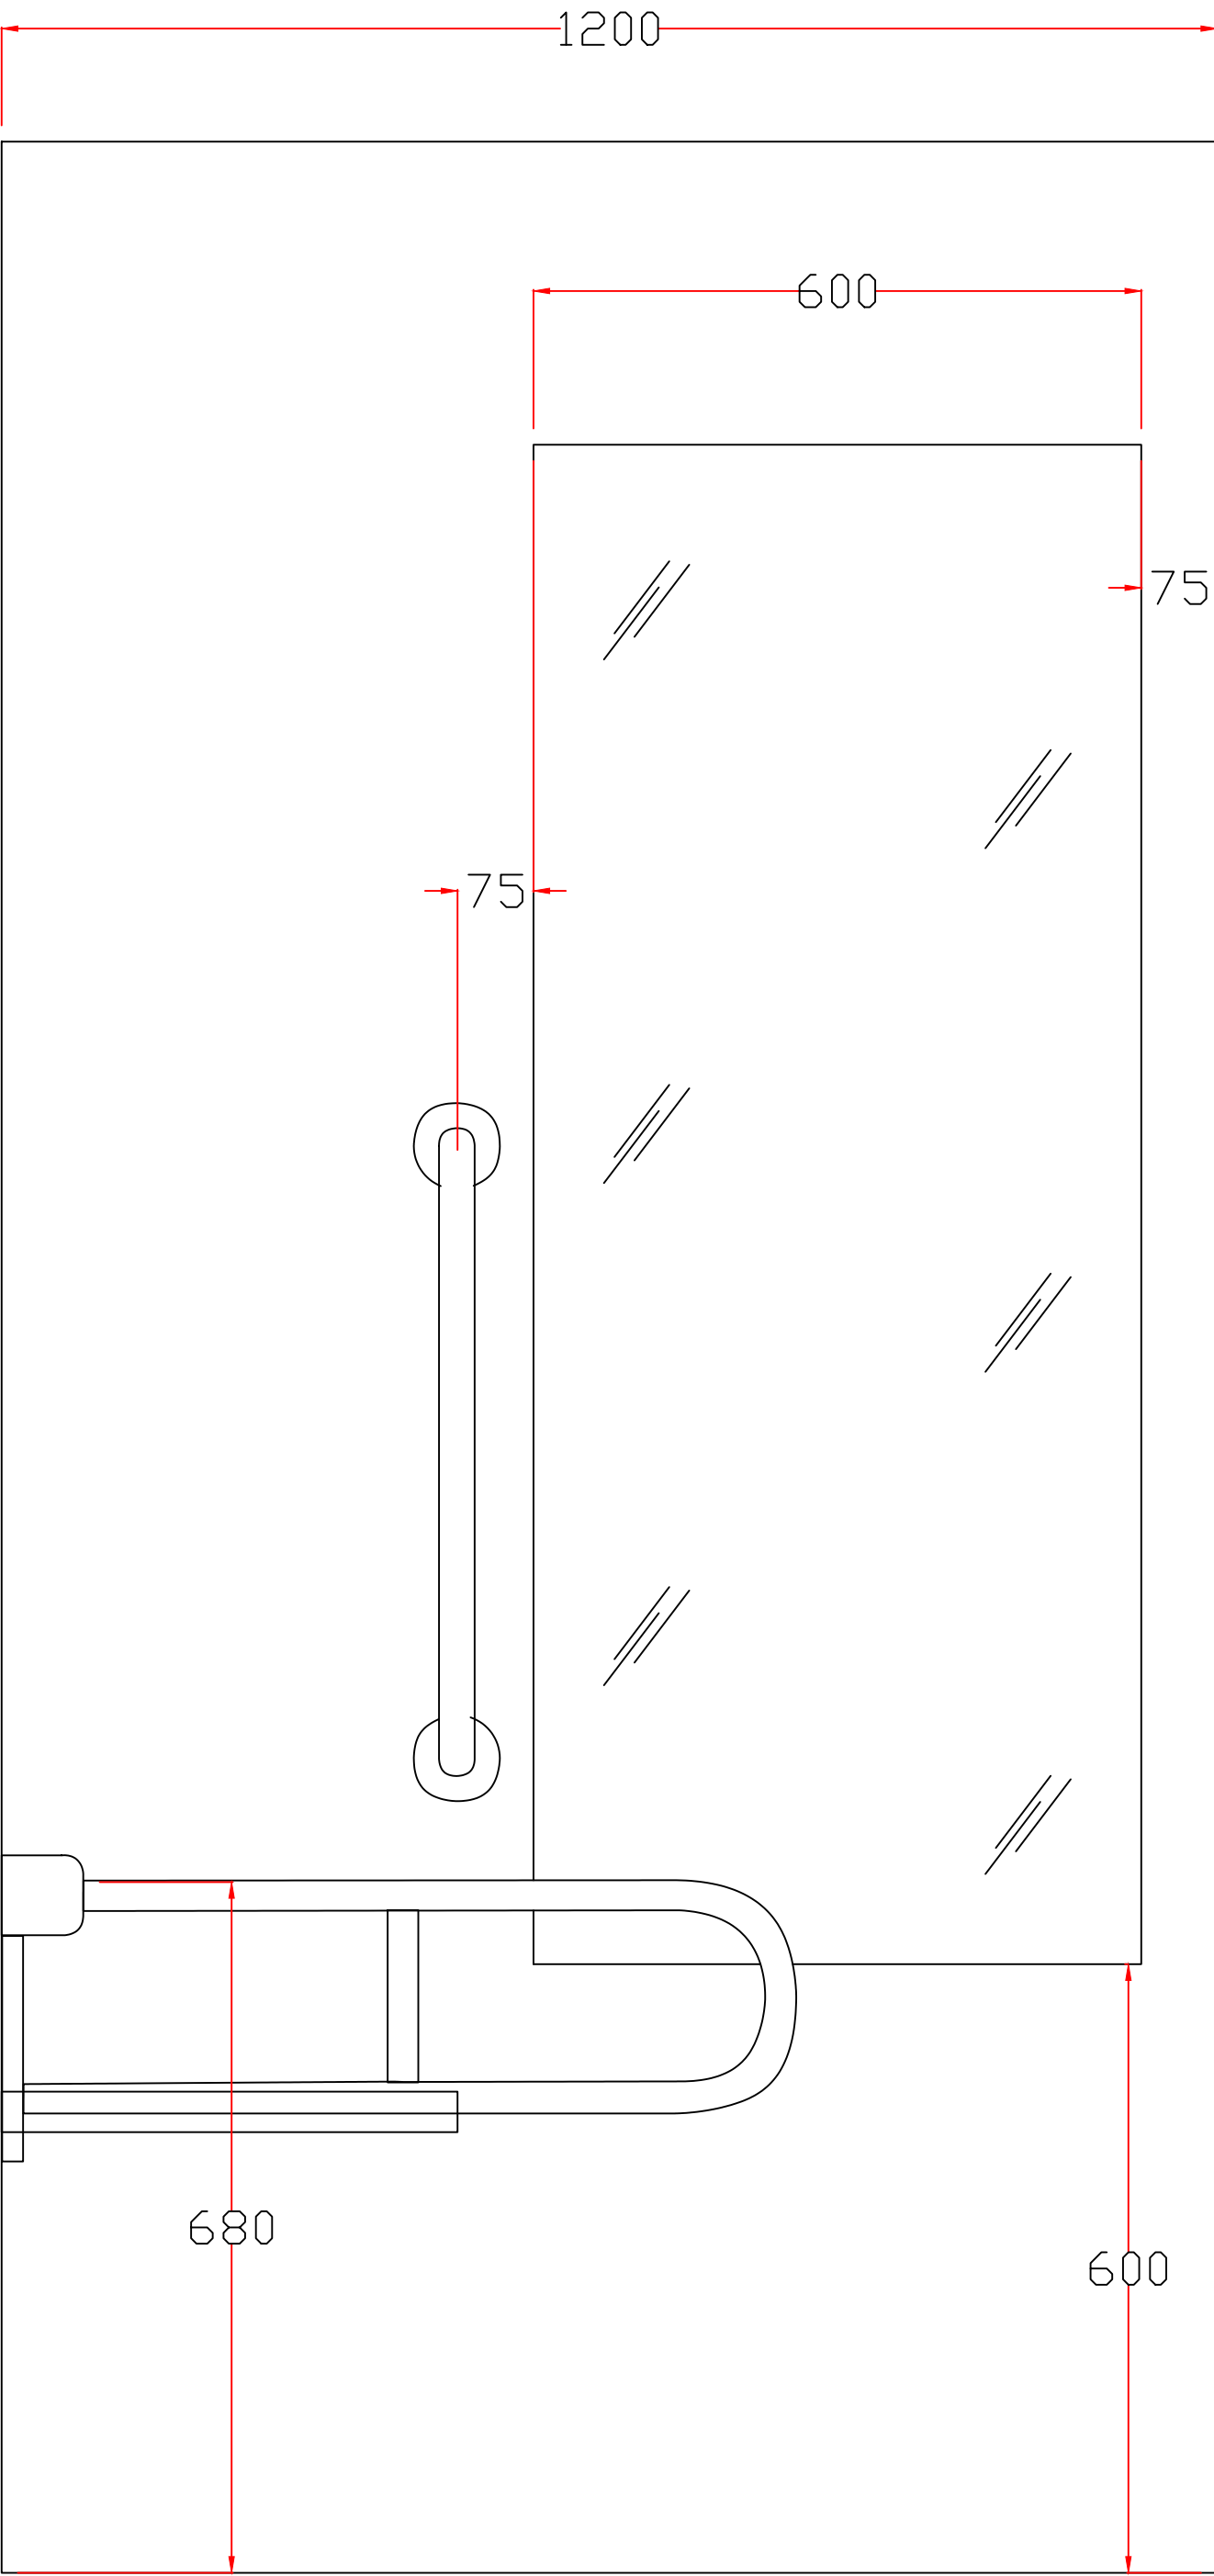

ELEVATION B-B