


Plot 01 1/2

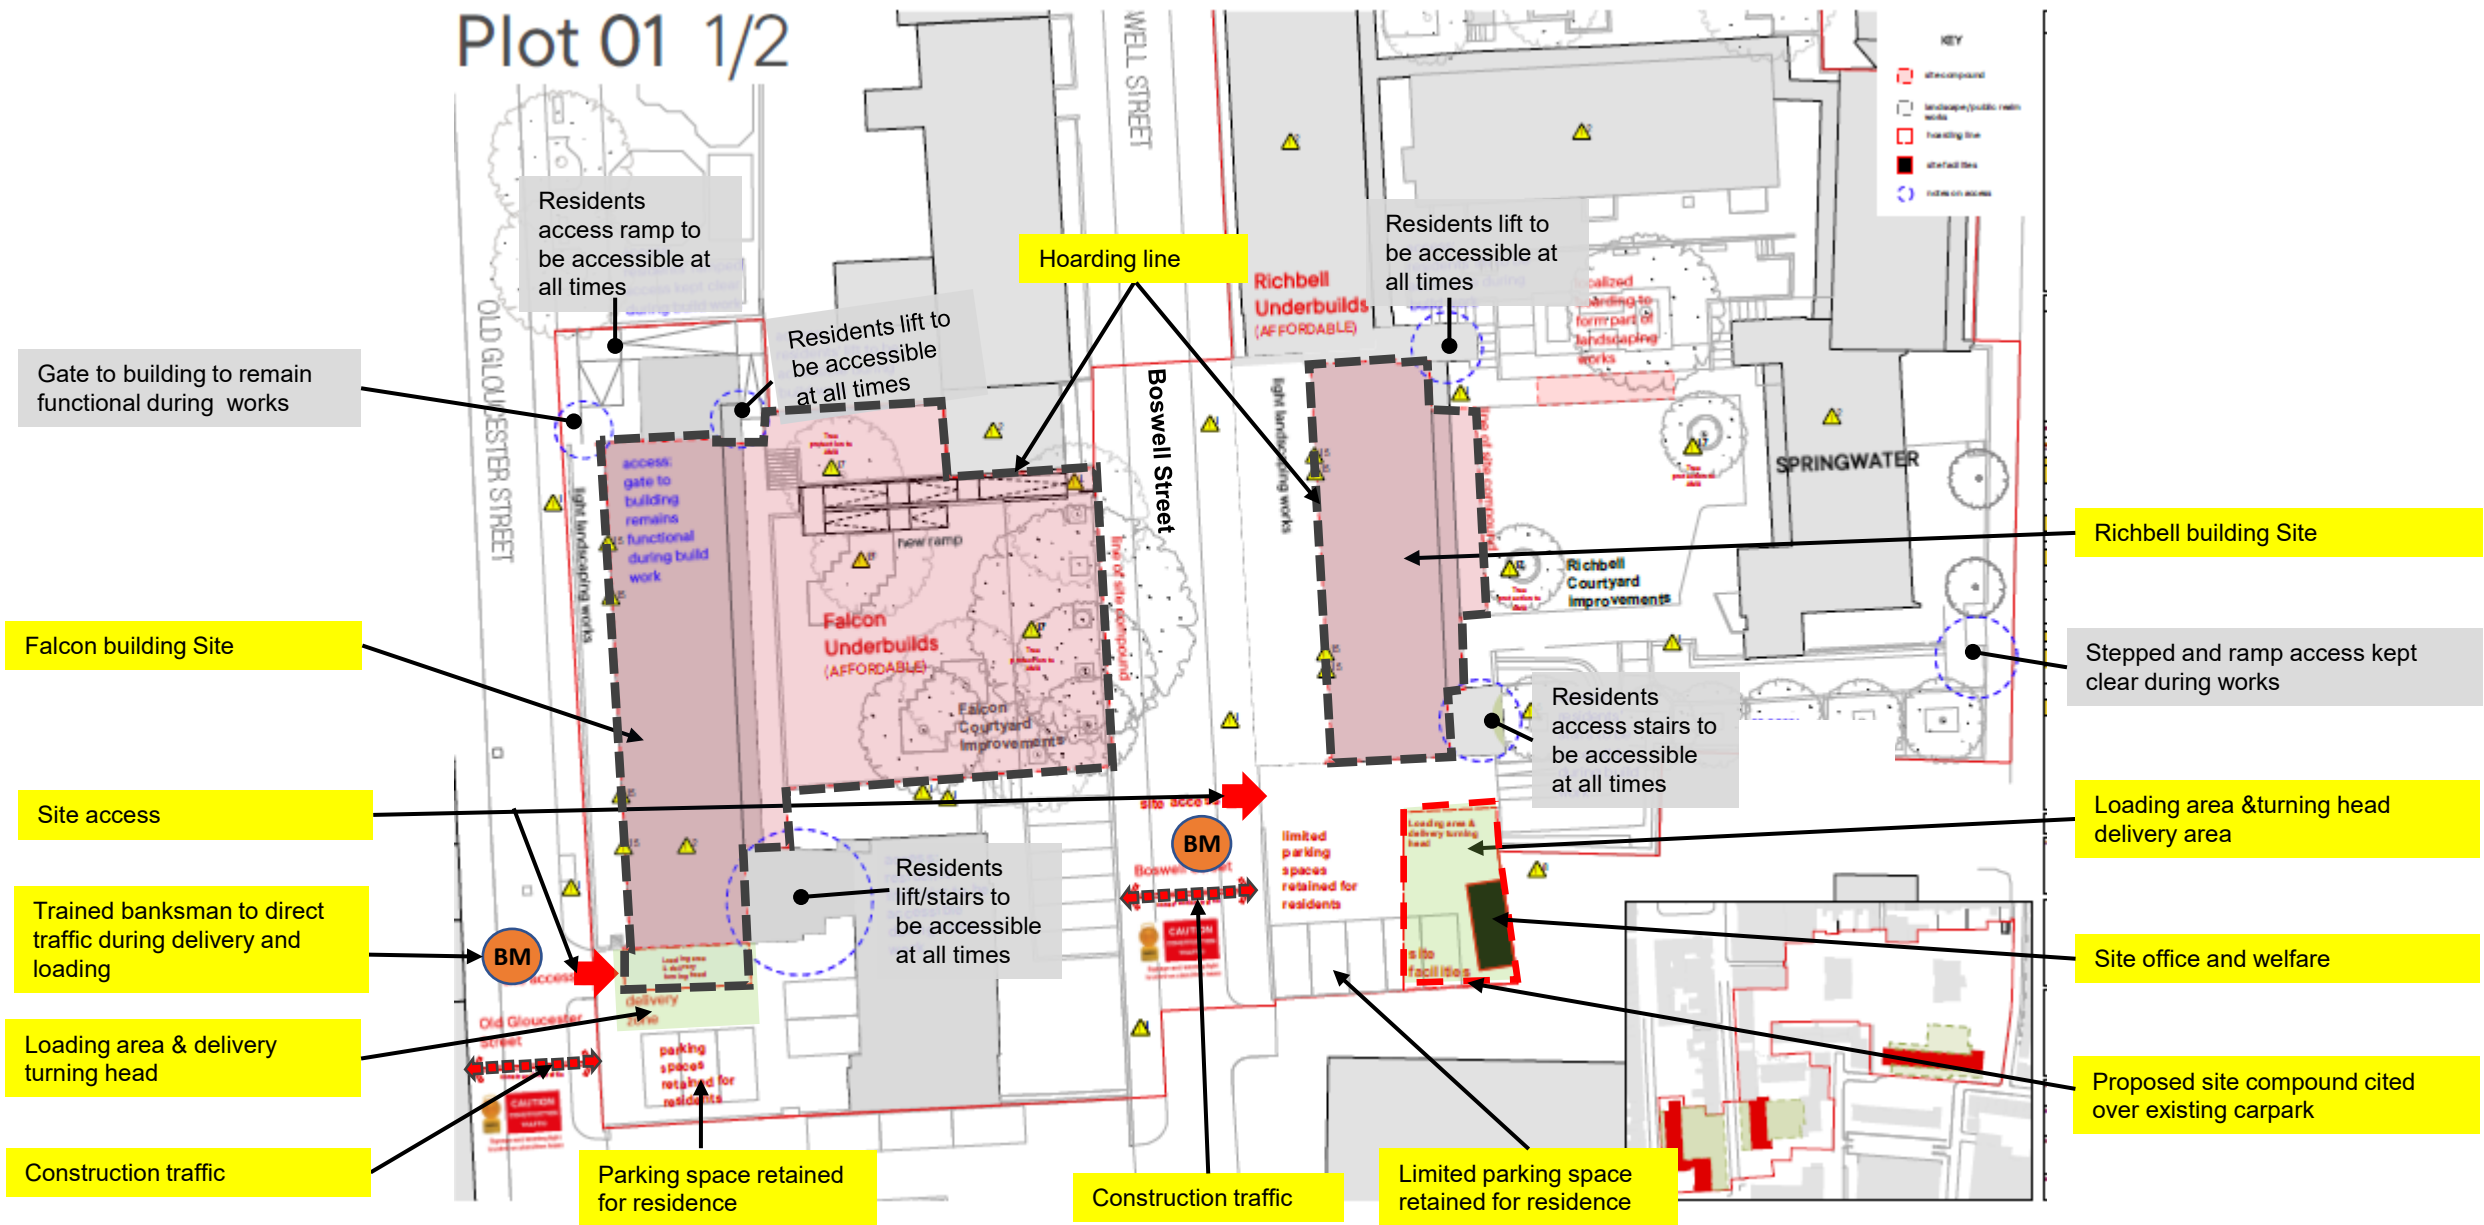

Gate to building to remain functional during works

Residents access ramp to be accessible at all times

Hoarding line

Residents lift to be accessible at all times

Residents lift to be accessible at all times

Falcon building Site

Richbell building Site

Site access

Stepped and ramp access kept clear during works

Trained banksman to direct traffic during delivery and loading

Loading area & turning head delivery area

Loading area & delivery turning head

Site office and welfare

Construction traffic

Parking space retained for residence

Construction traffic

Limited parking space retained for residence

Proposed site compound cited over existing carpark



Plot 01 2/2

Parking retained for residents

Site office and welfare

Site compound

Residents lift/stairs and ramp to be accessible at all times

Construction traffic

Site access

CHANCELLORS COURT

Blemundsbury Underbuilds (AFFORDABLE)

new temporary road

landscaping works

light landscaping works

Residents access stairs to be accessible at all times

Orde Street

Parking retained for residents

Site access

Construction traffic

Trained banksman to direct traffic during delivery and loading

Hoarding line

KEY

- site compound
- landscaping/public realm works
- hoarding line
- site facilities
- notes on access

Orde Hall Street

BM

