


Plot 01 1/2

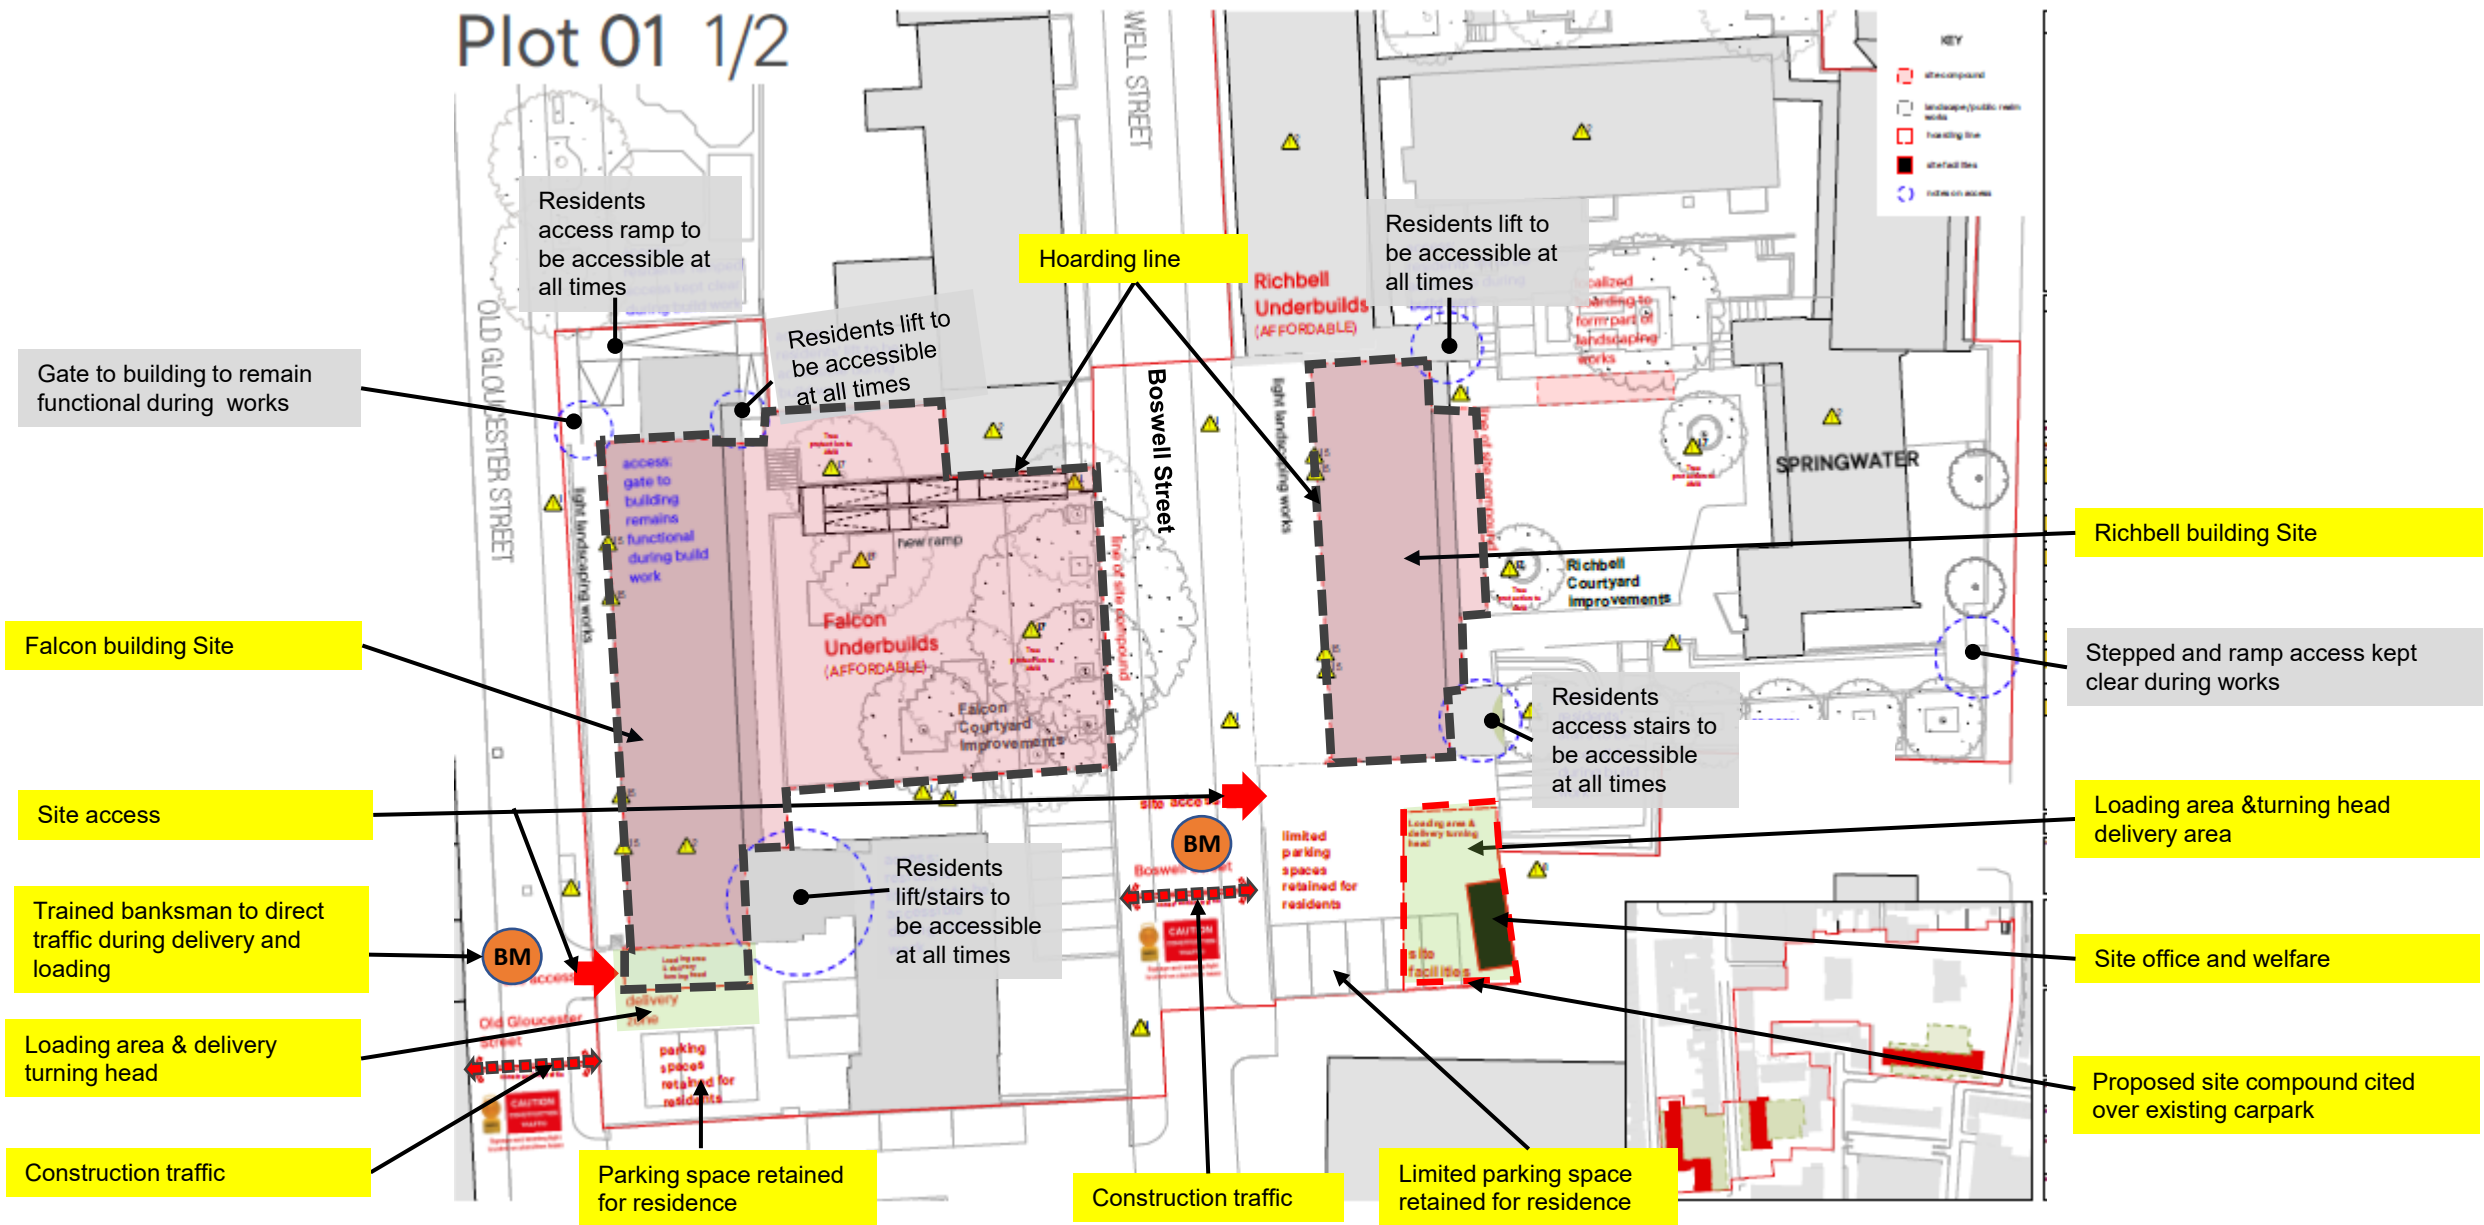

KEY

- Site compound
- Landscaping/public realm works
- Hoarding line
- Site access
- Site access

Residents access ramp to be accessible at all times

Gate to building to remain functional during works

Falcon building Site

Site access

Trained banksman to direct traffic during delivery and loading

Loading area & delivery turning head

Construction traffic

Parking space retained for residence

Residents lift to be accessible at all times

Hoarding line

Residents lift to be accessible at all times

Richbell building Site

Stepped and ramp access kept clear during works

Loading area & turning head delivery area

Site office and welfare

Proposed site compound cited over existing carpark

Residents access stairs to be accessible at all times

Residents lift/stairs to be accessible at all times

Limited parking spaces retained for residents

Construction traffic

Limited parking space retained for residence



Plot 01 2/2

Parking retained for residents

Site office and welfare

Site compound

Residents lift/stairs and ramp to be accessible at all times

Construction traffic

Site access

CHANCELLORS COURT

Blemundsbury Underbuilds (AFFORDABLE)

new temporary road

landscaping works

light landscaping works

Residents access stairs to be accessible at all times

Orde Street

Parking retained for residents

Site access

Construction traffic

Trained banksman to direct traffic during delivery and loading

Hoarding line

KEY

- site compound
- landscaping/public realm works
- hoarding line
- site facilities
- notes on access

Orde Hall Street

BM

