


Important note

All dimensions in millimetres. Where dimensions are not given, drawings must not be scaled and the matter referred back to Charlton Brown Architects.



All dimensions and conditions are to be checked on site by the contractor prior to preparing drawings or commencing any work. The contractor is responsible for checking that there is no conflict between site dimensions and drawn dimensions.

In the event of any detail or dimensional conflict between Charlton Brown Architects drawings, the matter must be referred back to Charlton Brown Architects for clarification

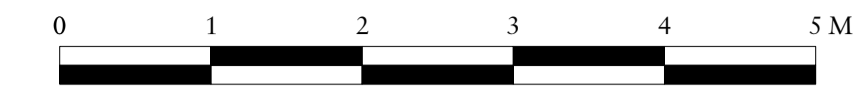

NOTES

- Missing sections of existing cornices added to match existing.
- Removal of all unauthorised recessed downlights.

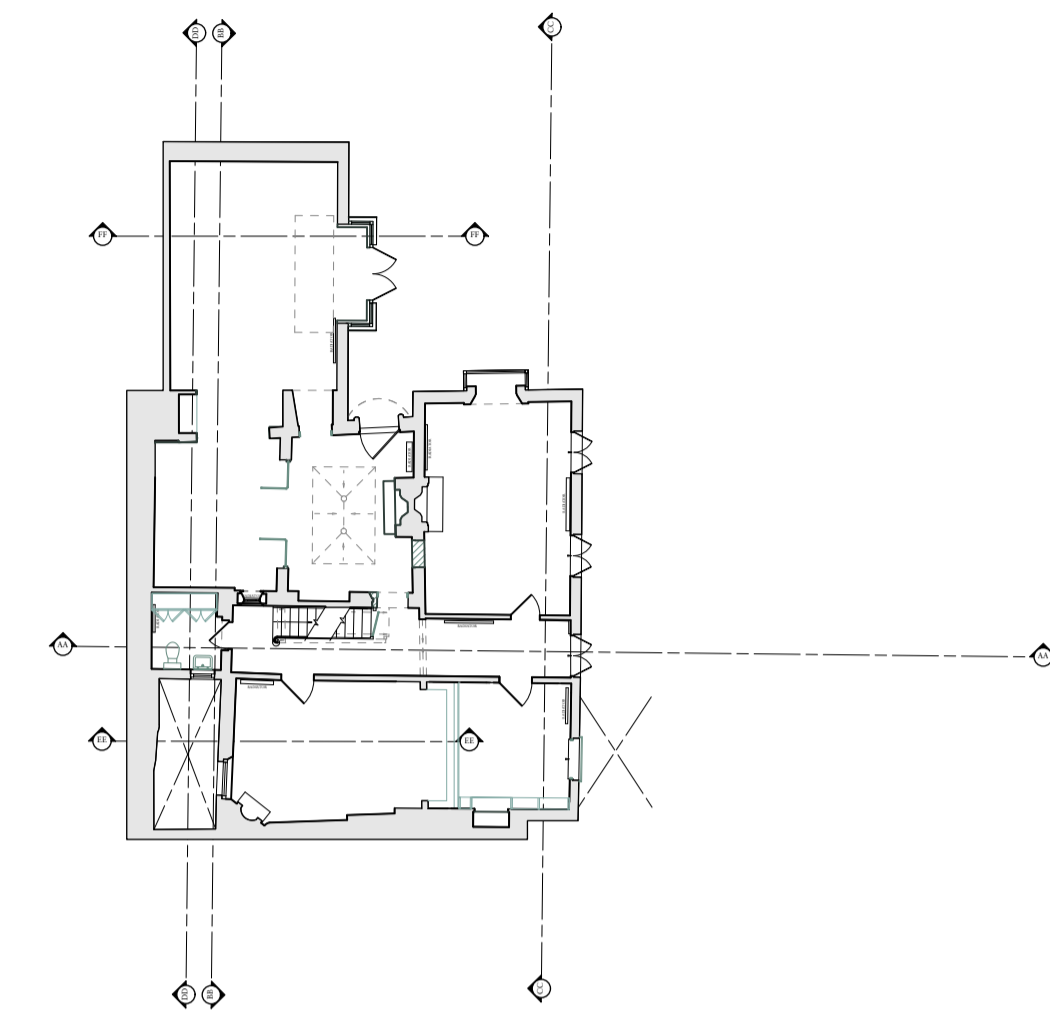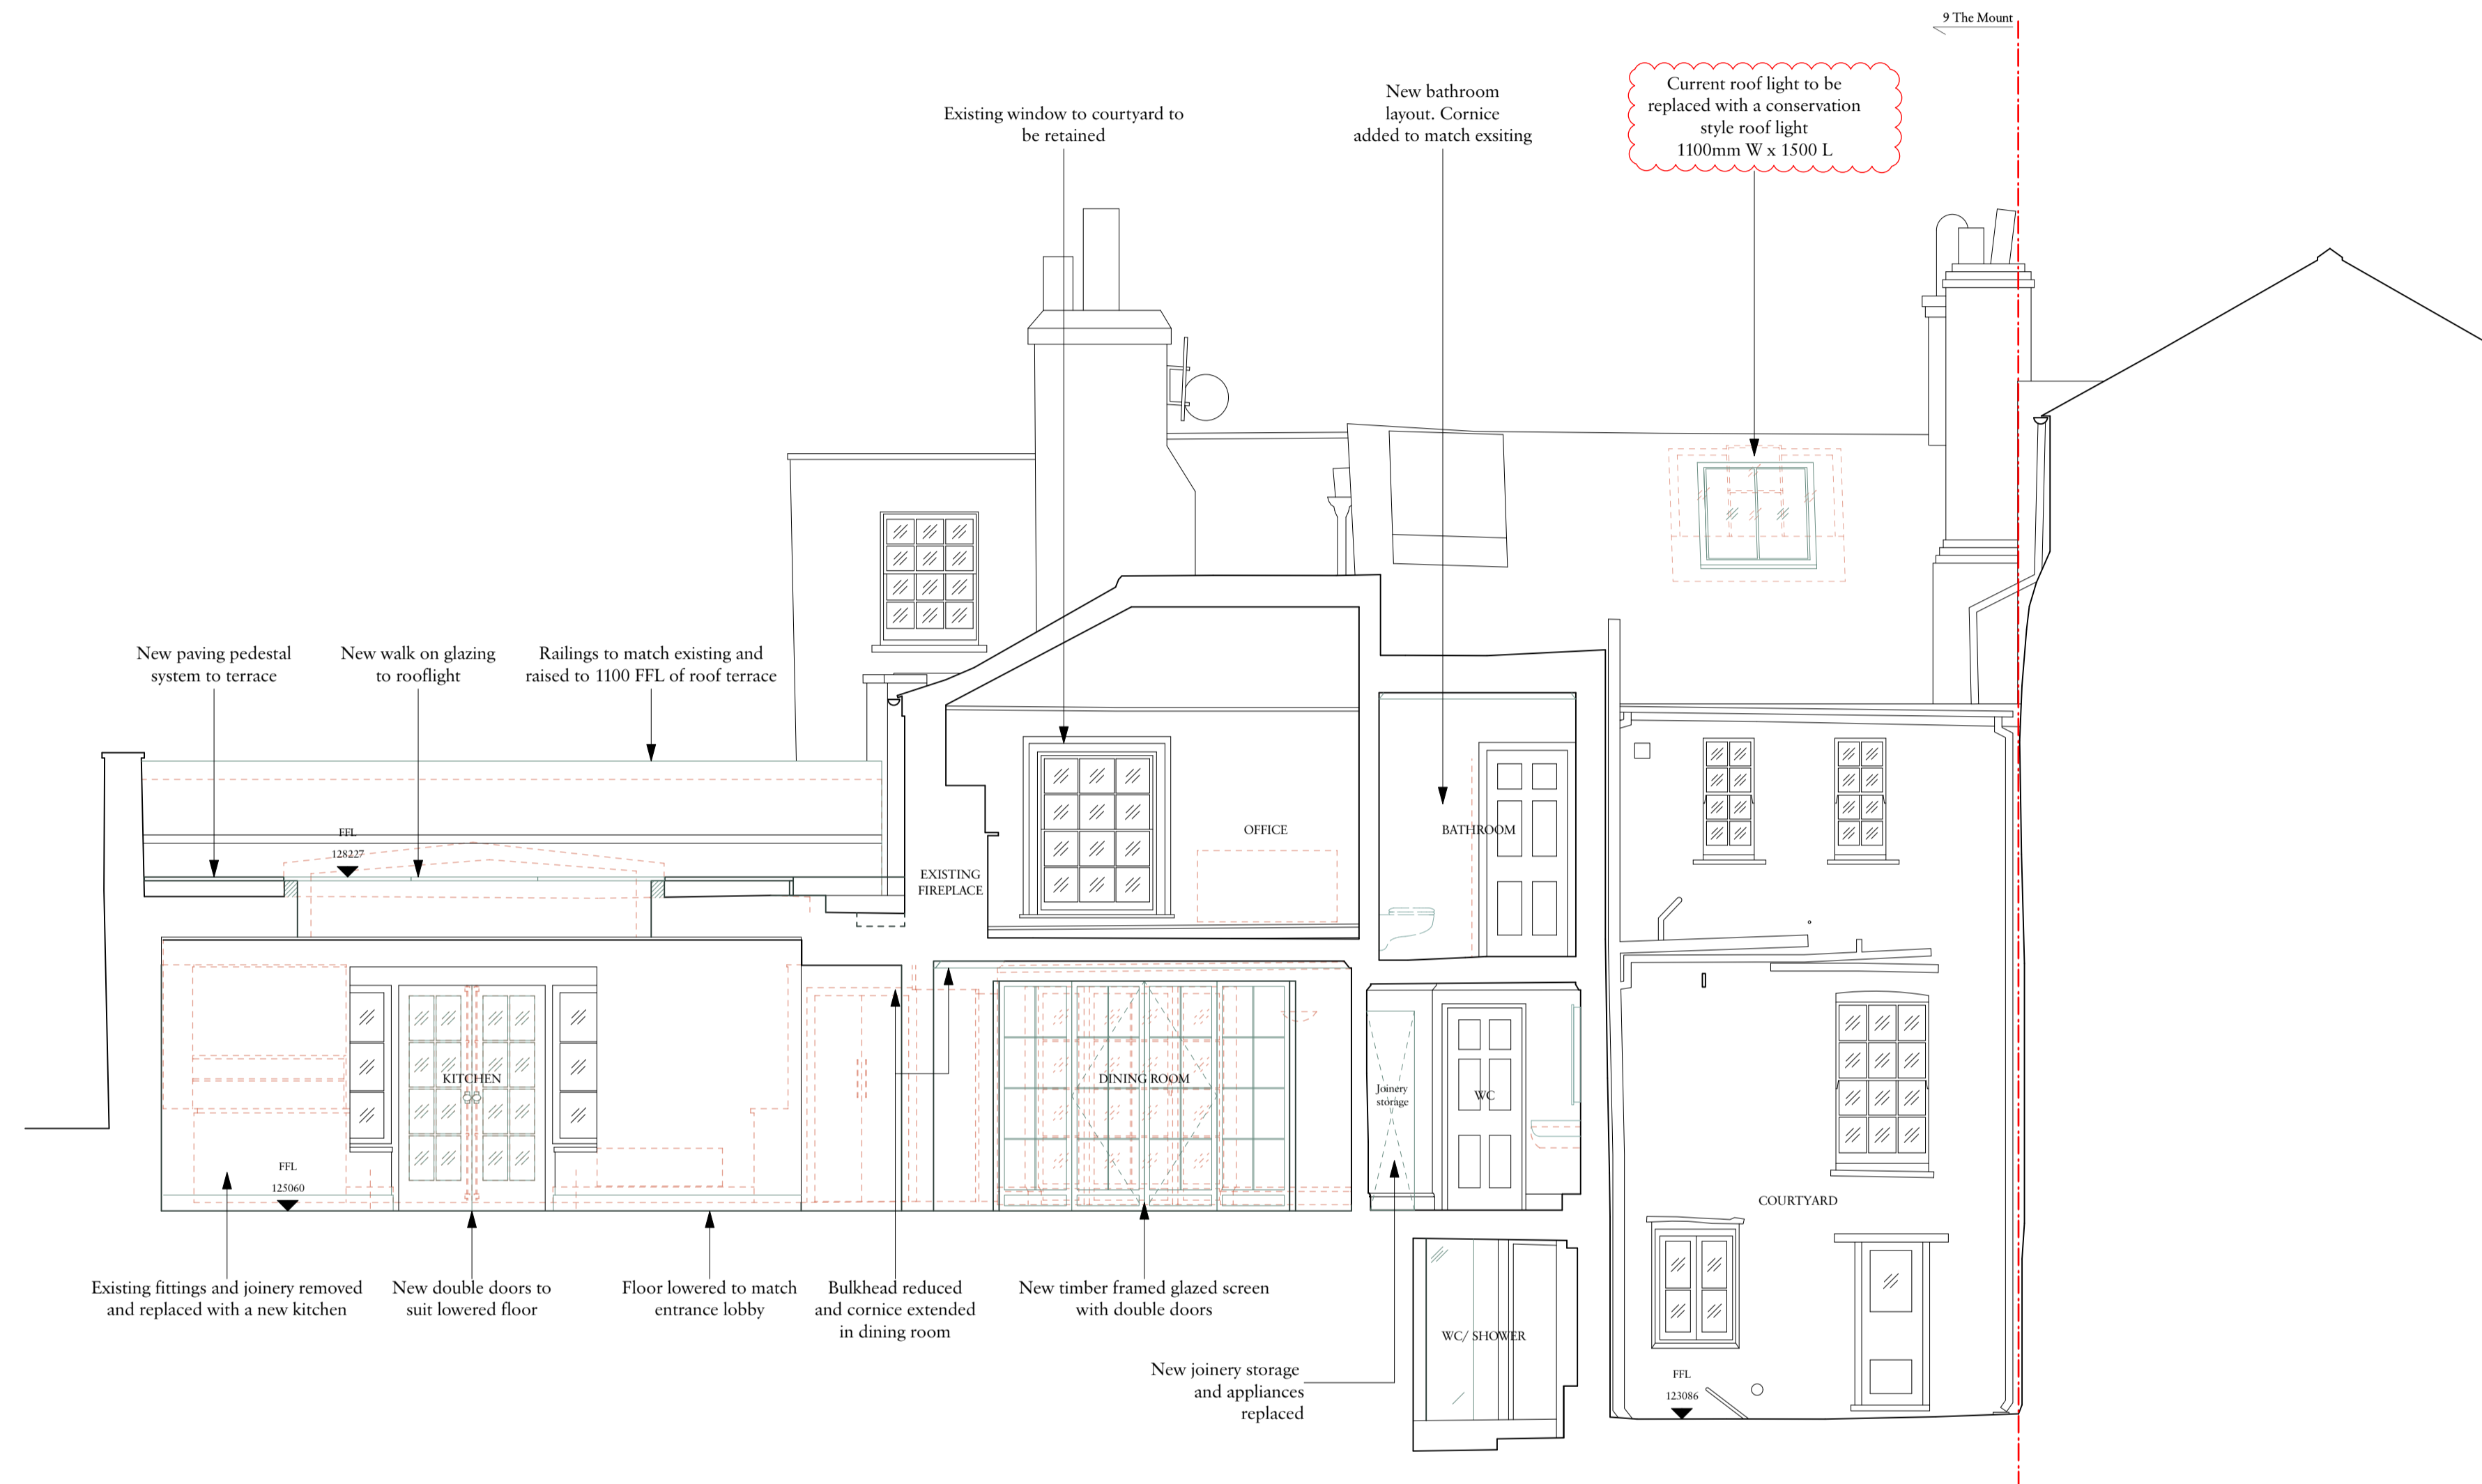

Key:

- Demolish
- New

Rev	Date	Details	By
B	08/02/2023	Roof light amendment	
A	25/01/2023	Planning Amendments	

Charlton Brown Architecture & Interiors

The Belvedere, 2 Back Lane, Hampstead, London, NW3 1HL
 Telephone +44(0)20 7794 1234
 Email office@charltonbrown.com
 Website www.charltonbrown.com

Client
 Alex and Emma Barnett

Project
 9 The Mount

Drawing Title
 Section B-B

Date	Drawn	Checked
08/02/2023	JLB	LS

Scale
 1:50 @ A1

Issue Status
 PLANNING

Project Number	Drawing Number	Revision
21041	PL-00-201	B