





1
SQUARE SKYLIGHTS



2
CONSERVATION &
NORMAL ROOF LIGHTS

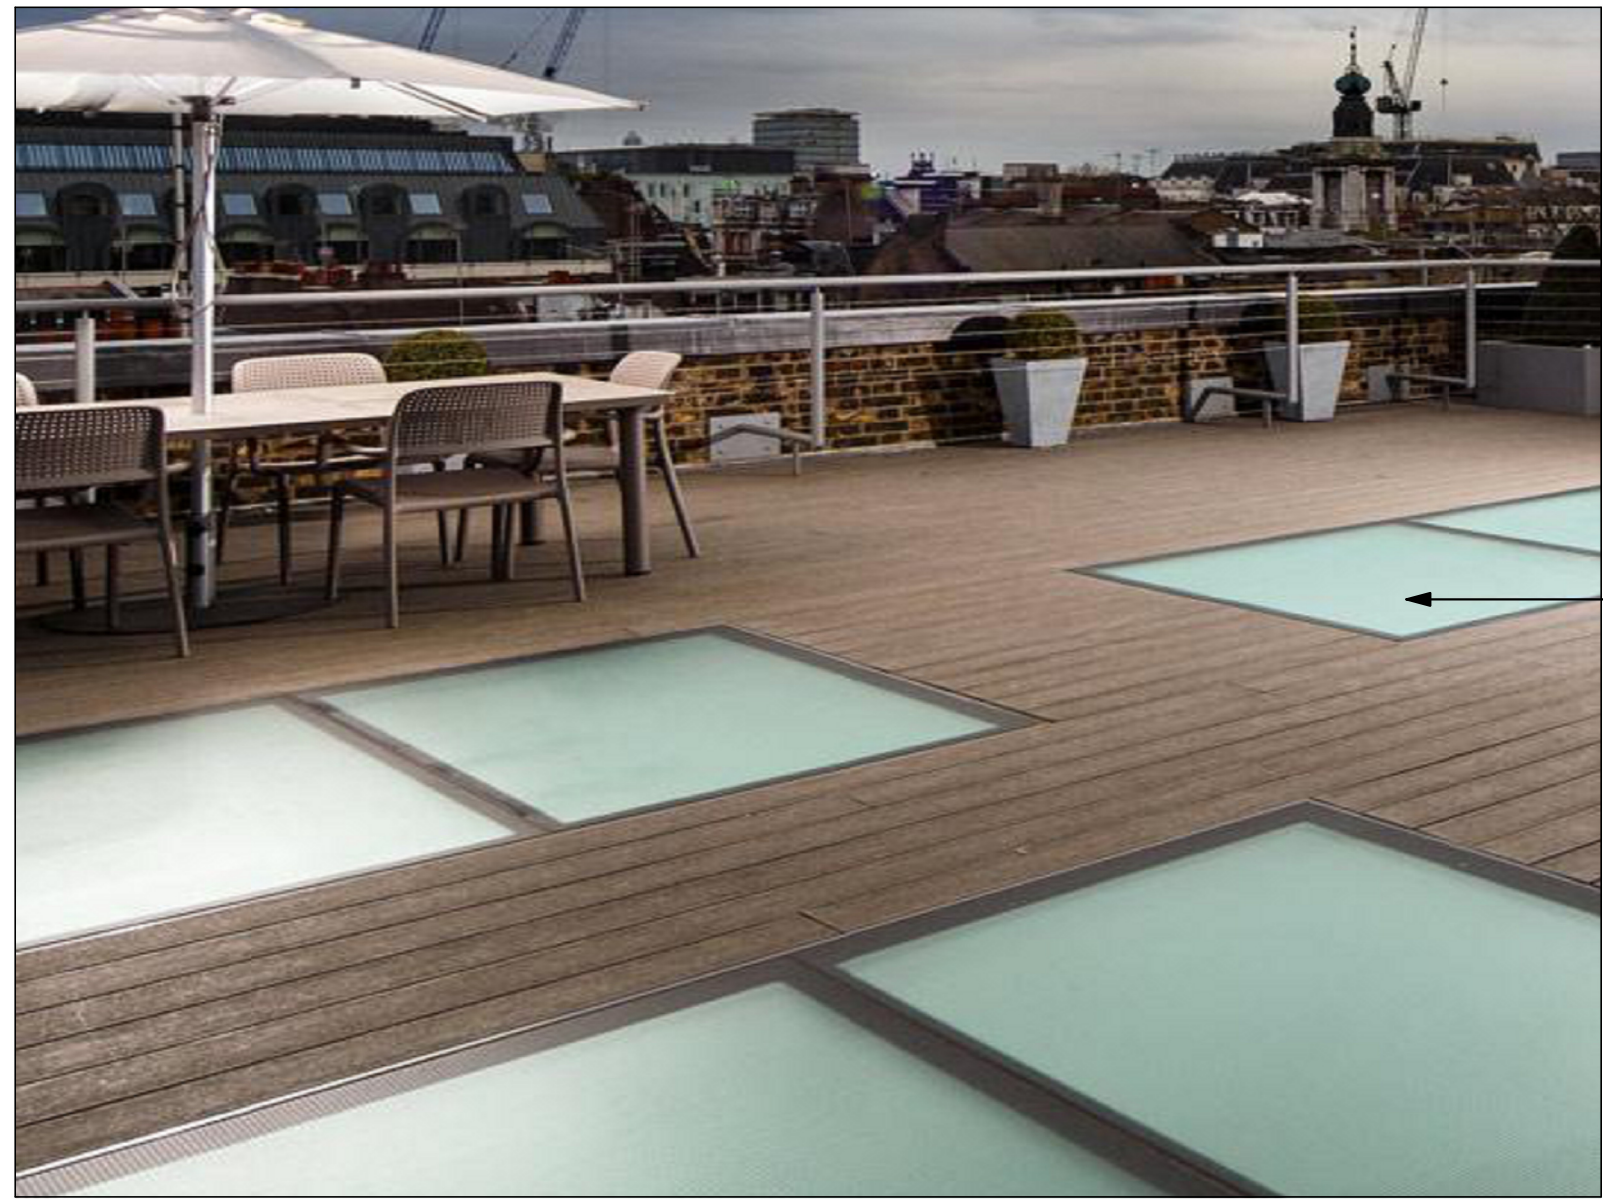

3
WALK-ON SKYLIGHTS

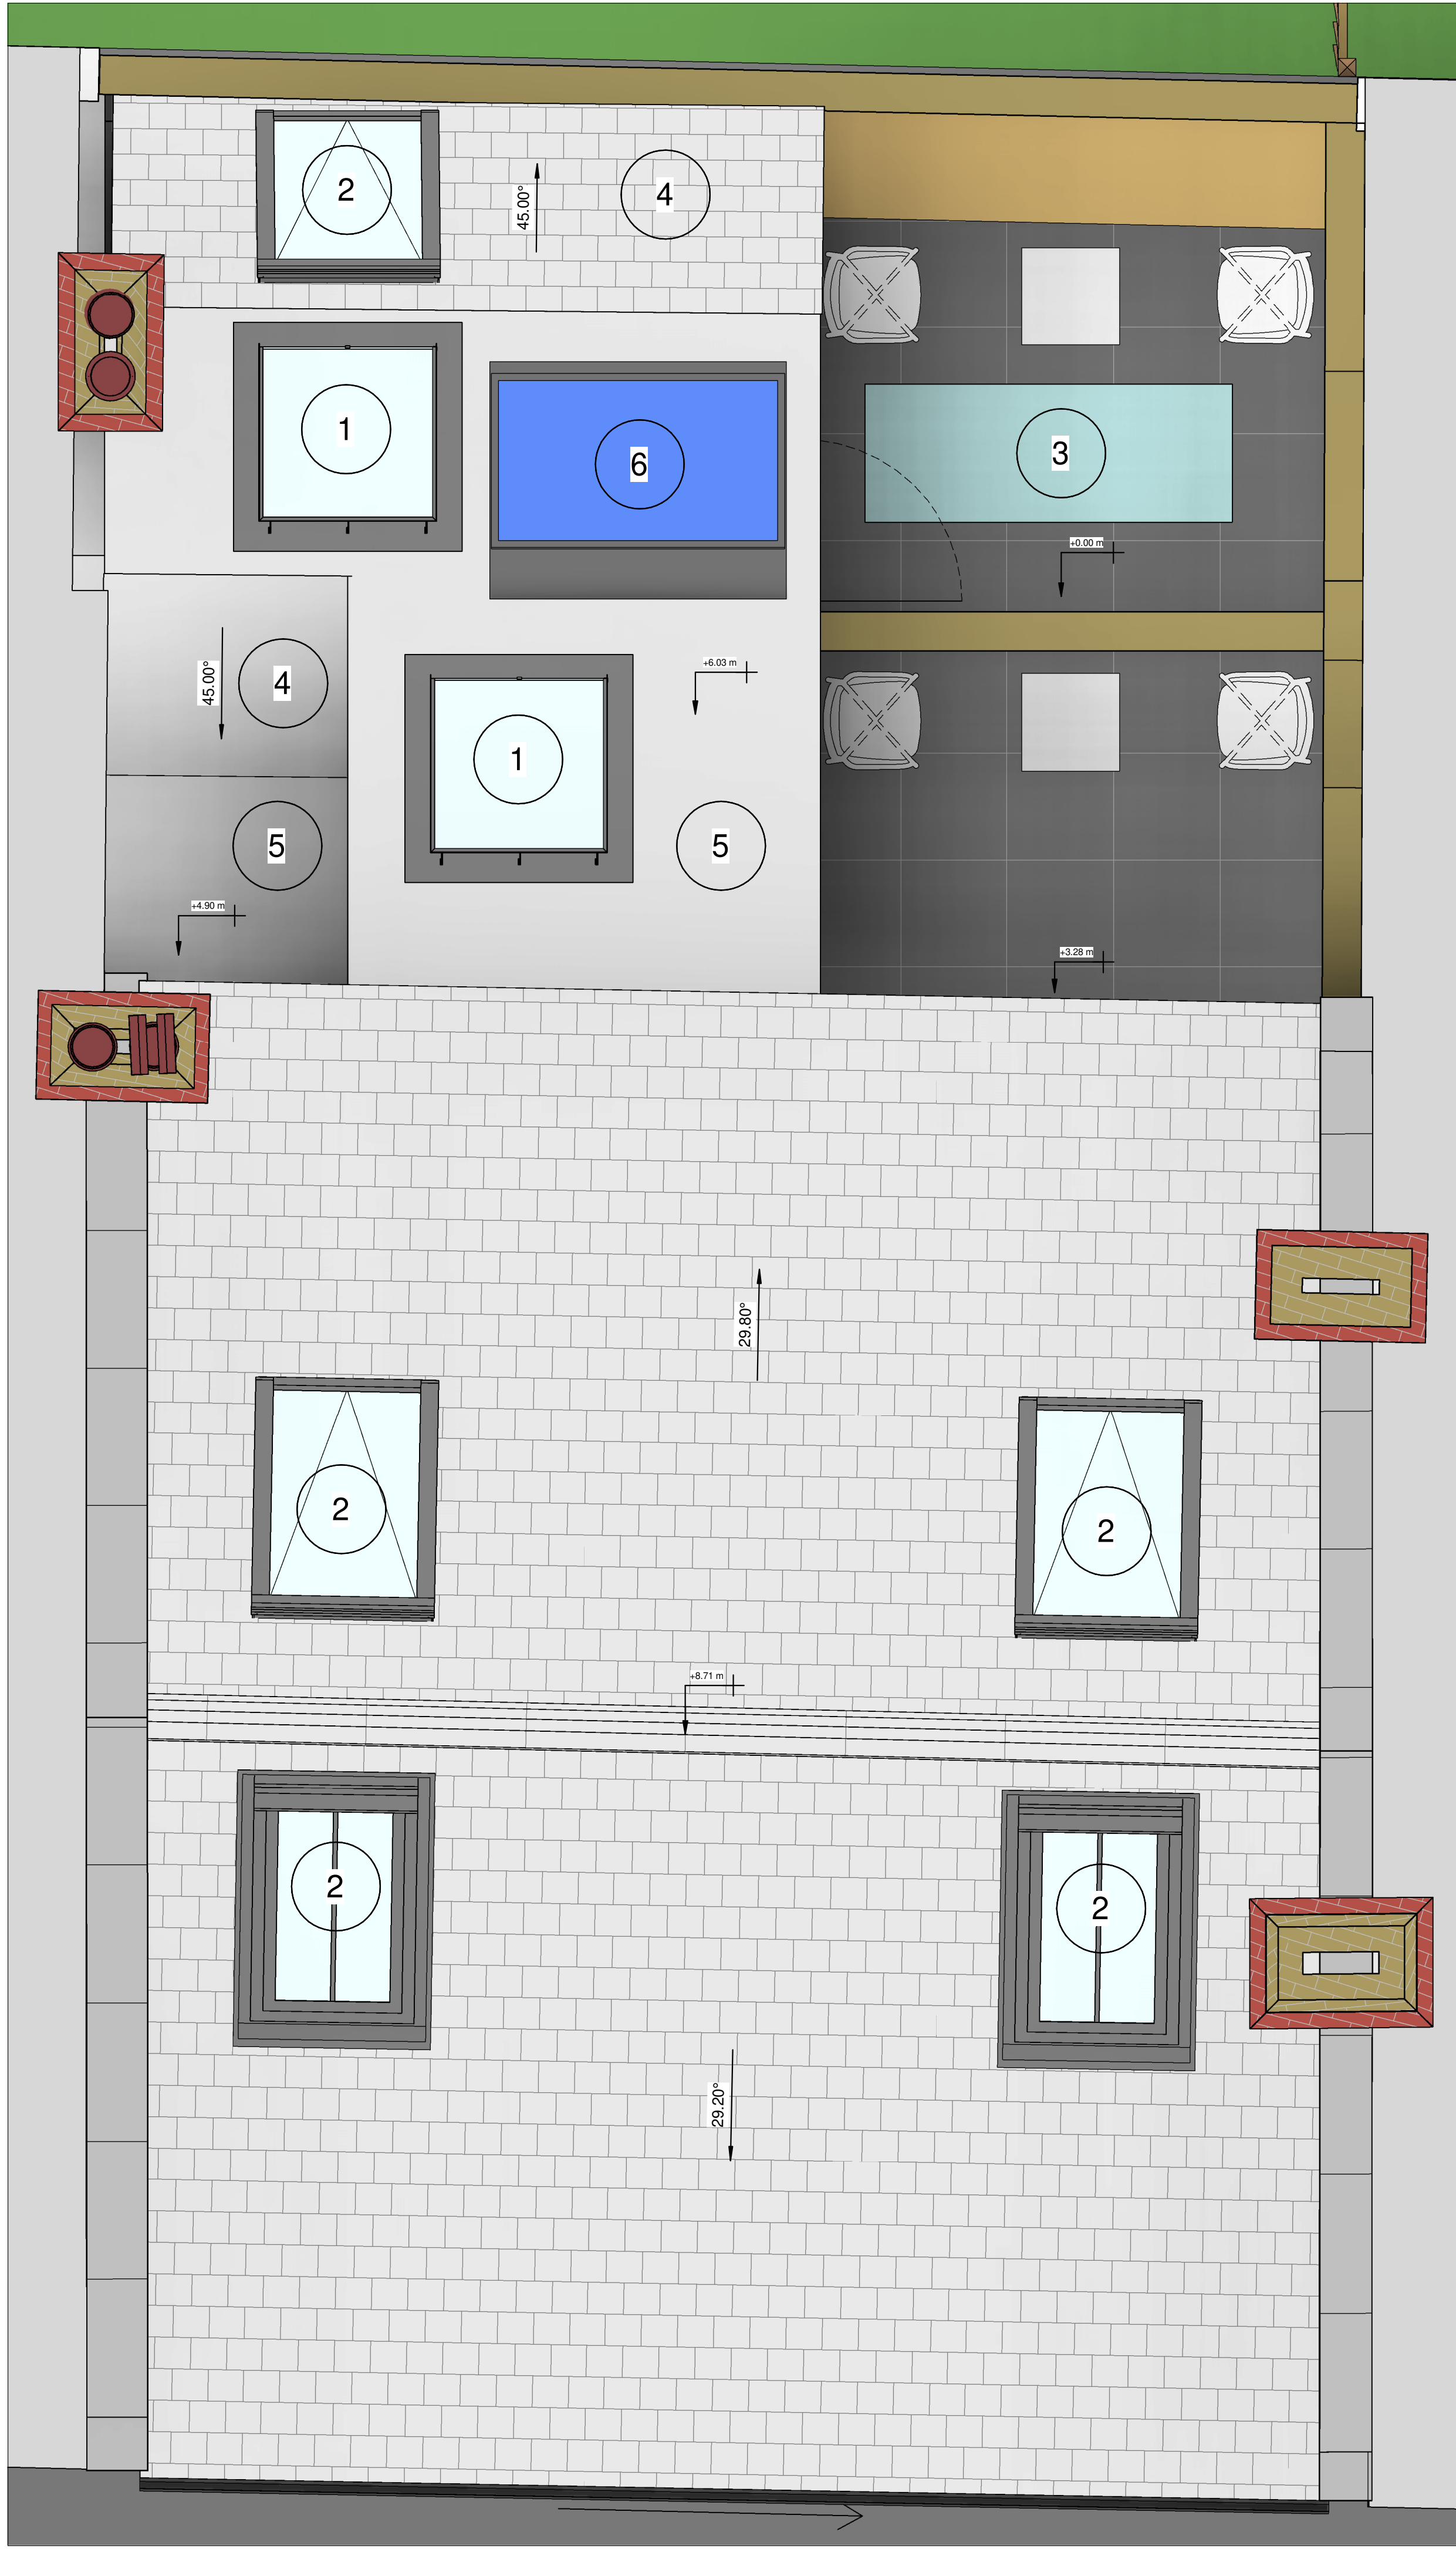

1
ROOF RIDGE 1-25
1 : 25

4
TILES TO MATCH
EXISTING





5
HOT ROLL APPLIED
ASPHALT



6
PHOTOVOLTAIC
PANELS



REVISION NOTES			
NO.	DESCRIPTION	DATE	NAME

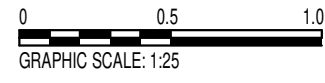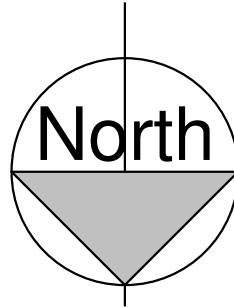

A	T	D
L	O	N
D	O	N

Atkinson & Co. Ltd
2005
Purley Road
Surrey
GU8 7JH
01889 441111

PLANNING

© ATD London Ltd

No part of this drawing may be reproduced without written consent.
All construction must visit site and be responsible for taking and checking
all dimensions relating to this work.

PROJECT 10 WEST HAMPSTEAD MEWS			
DRAWING TITLE PROPOSED ROOF			
DATE / DRAWN BY 02/12/22 JAY KENNY	SCALE 1 : 25 @A0	PROJECT NUMBER 0000122	
DRAWING NUMBER 00007		REV	