


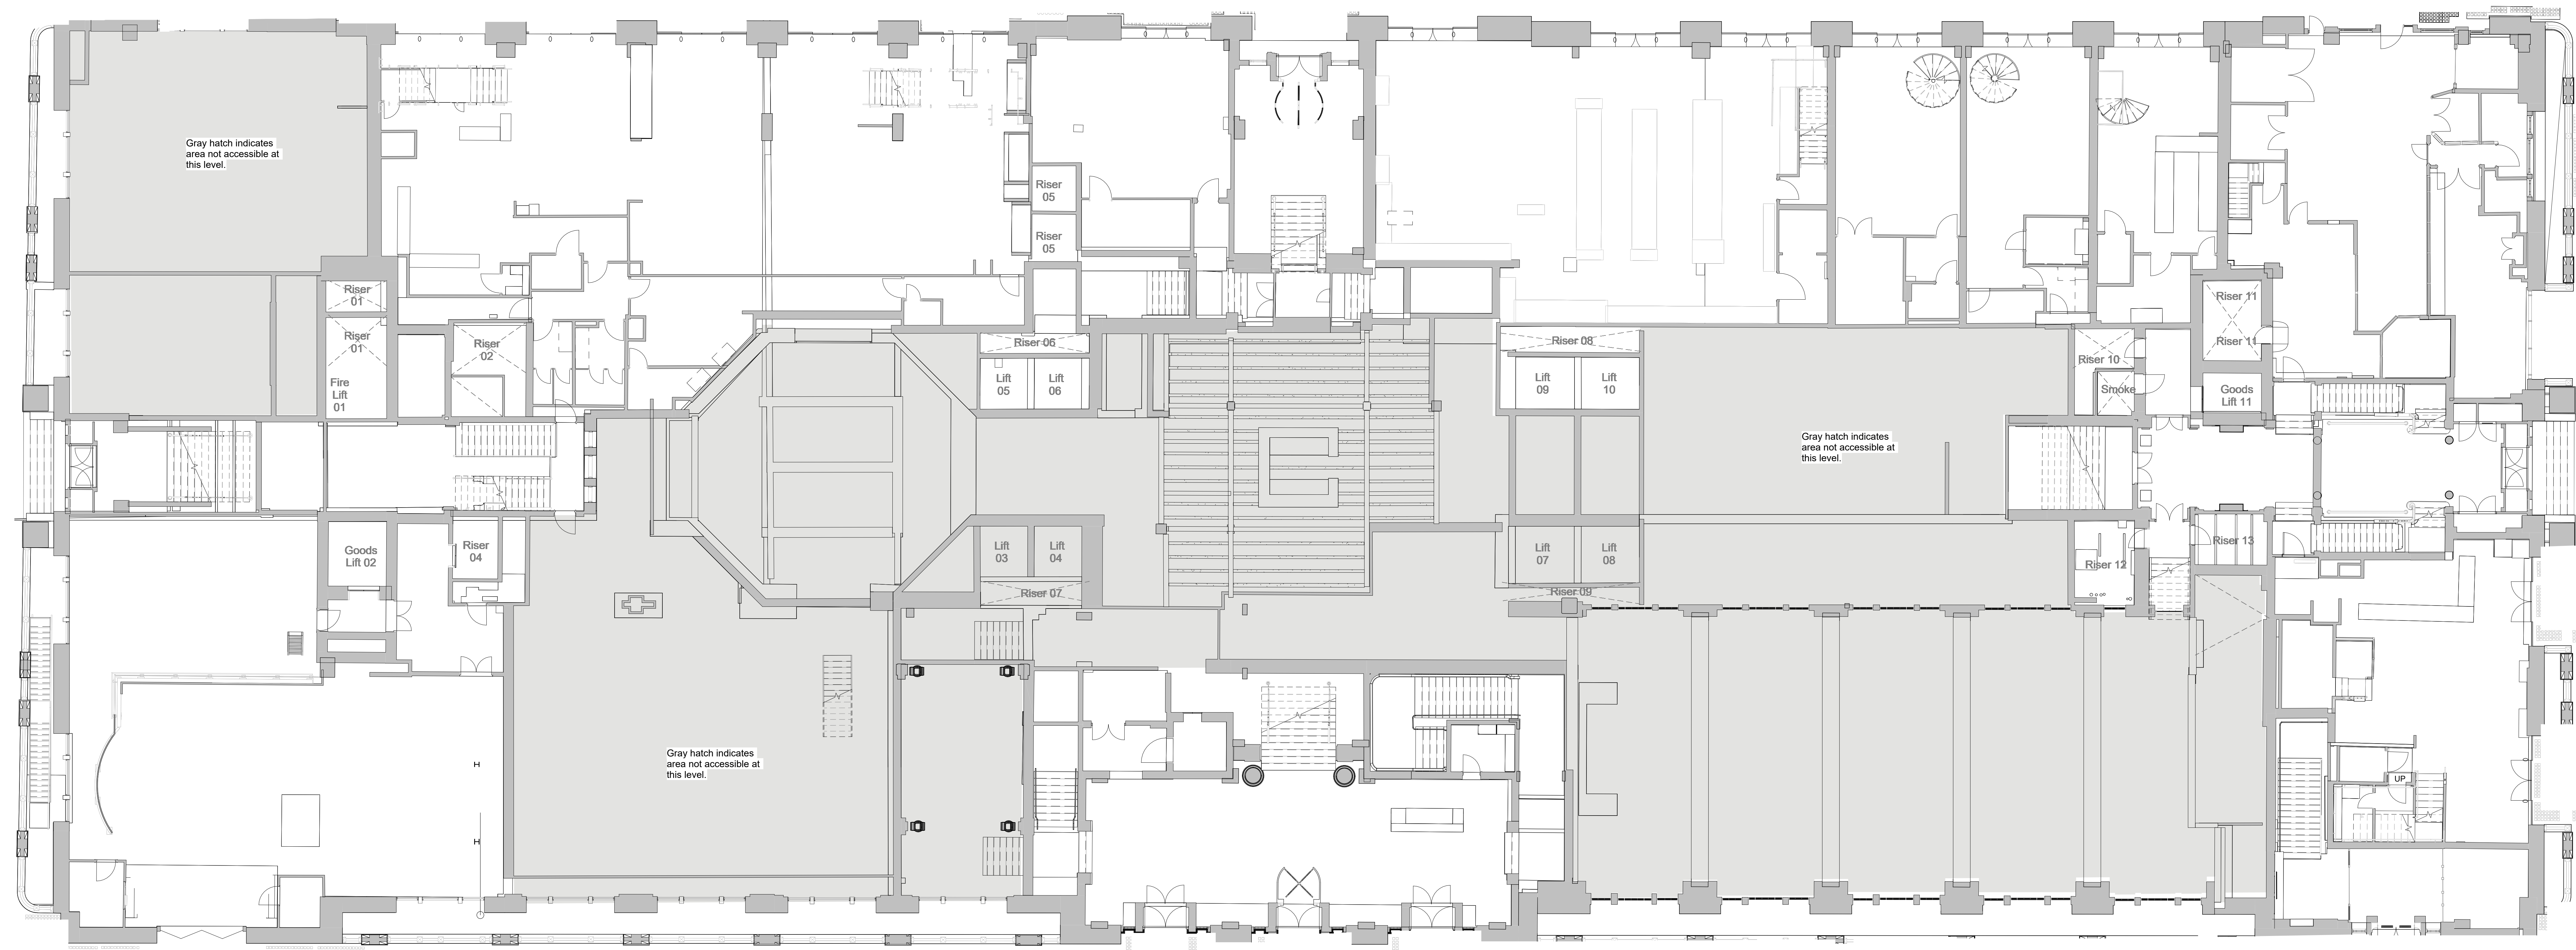

1 0224-Existing Lower Ground Floor Plan
1 : 100