


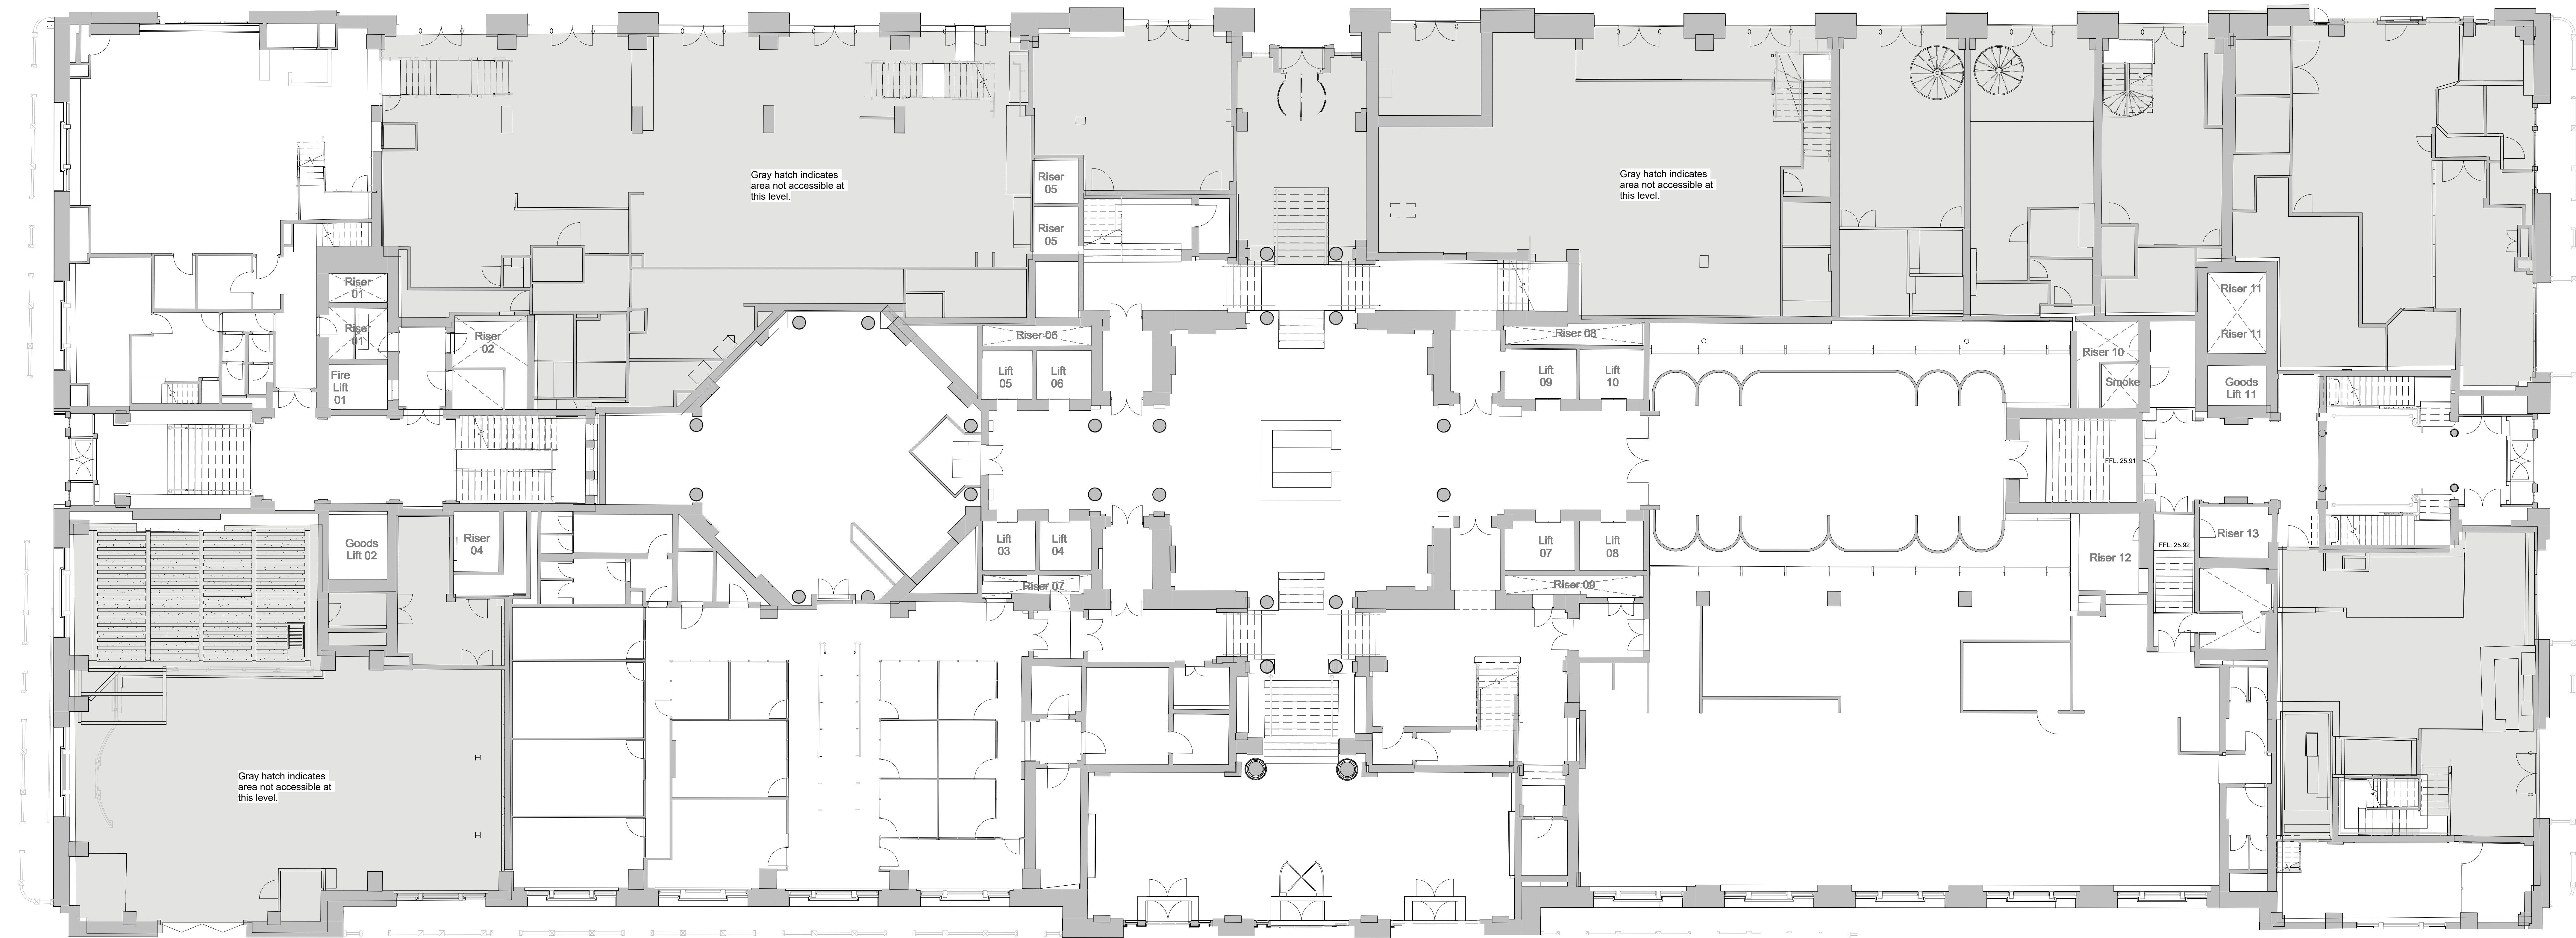

1 0225-Existing Upper Ground Floor Plan
1:100