


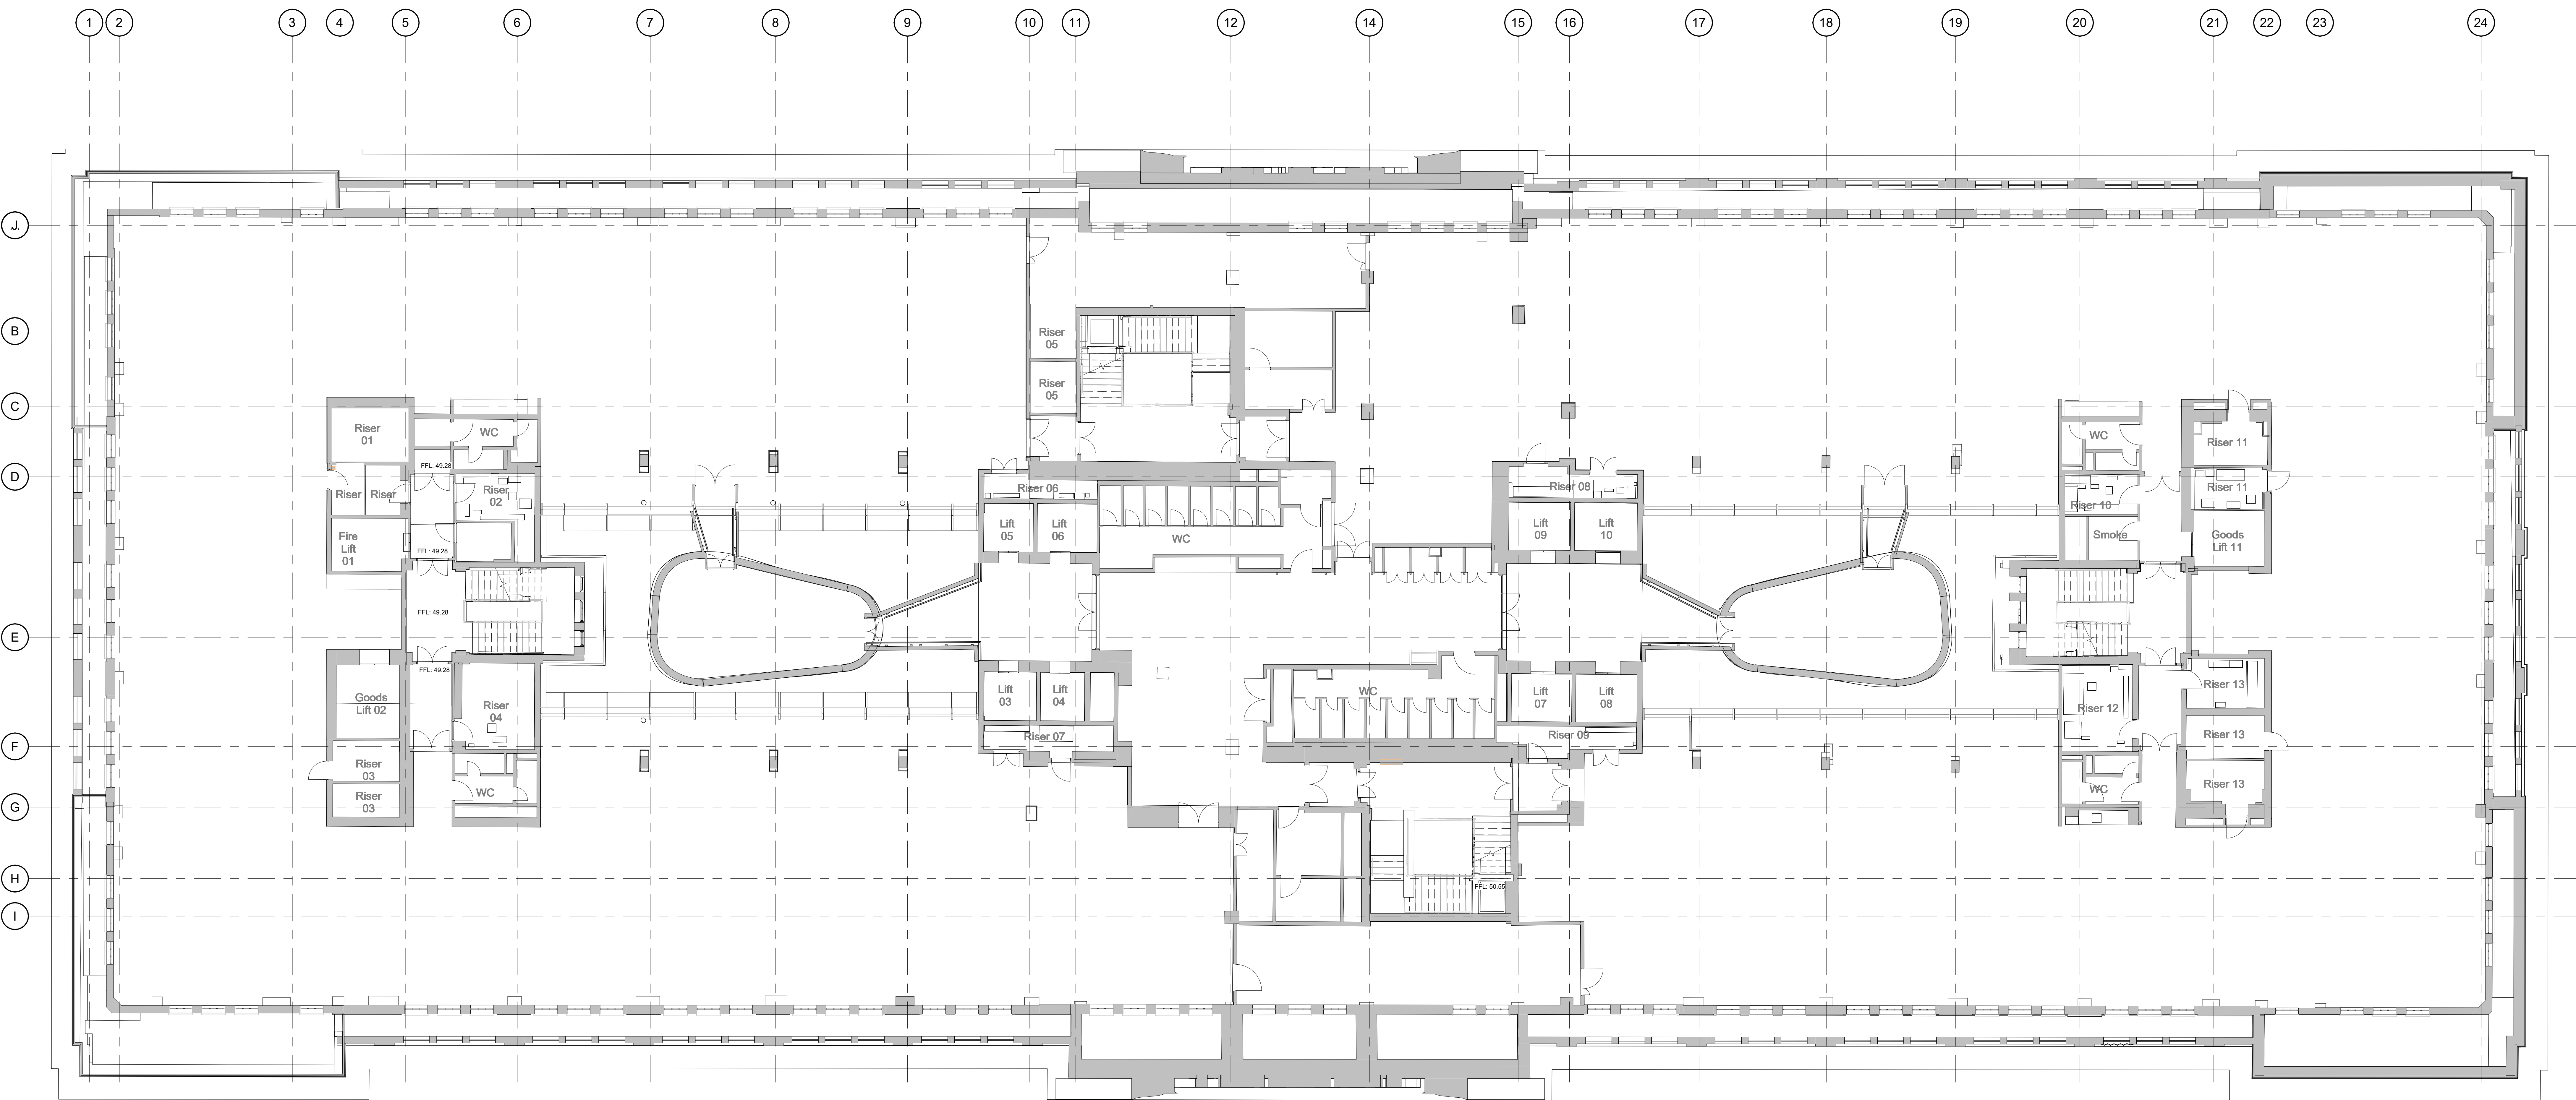

1 Existing Fifth Floor Plan
1:100

NOTE:
Please refer to Proposed Soft Strip drawings. 21593-1001 to 1009 for levels Basement B2 to Level 3 and level 5 for all items to be removed under a separate soft strip contract by others. Which do not form part of this contract unless otherwise instructed.