


SOUTHAMPTON ROW

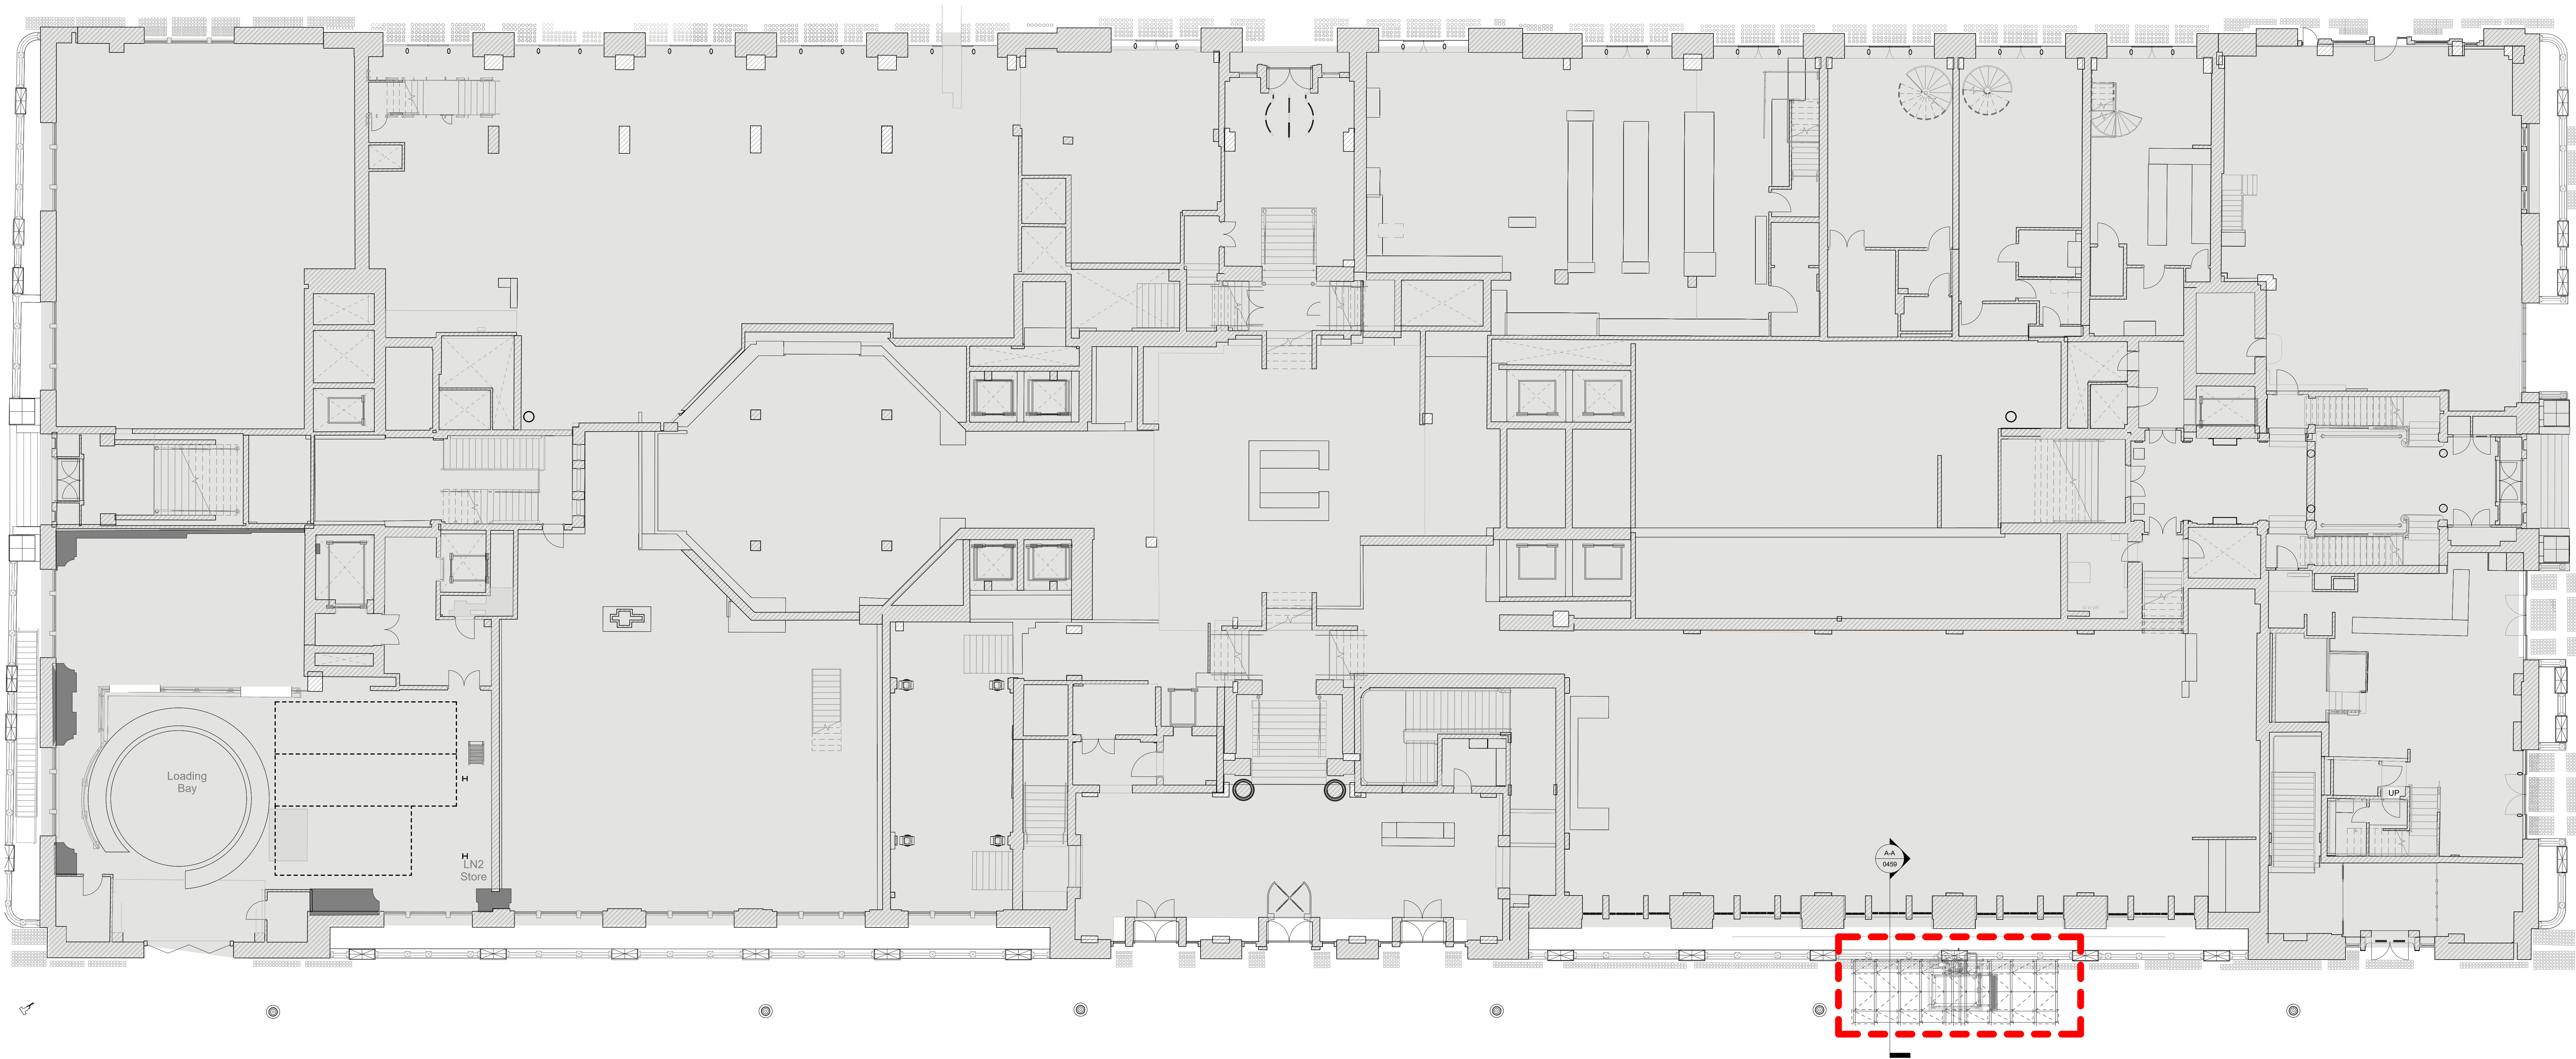

BLOOMSBURY SQUARE