



Existing Principal Elevation

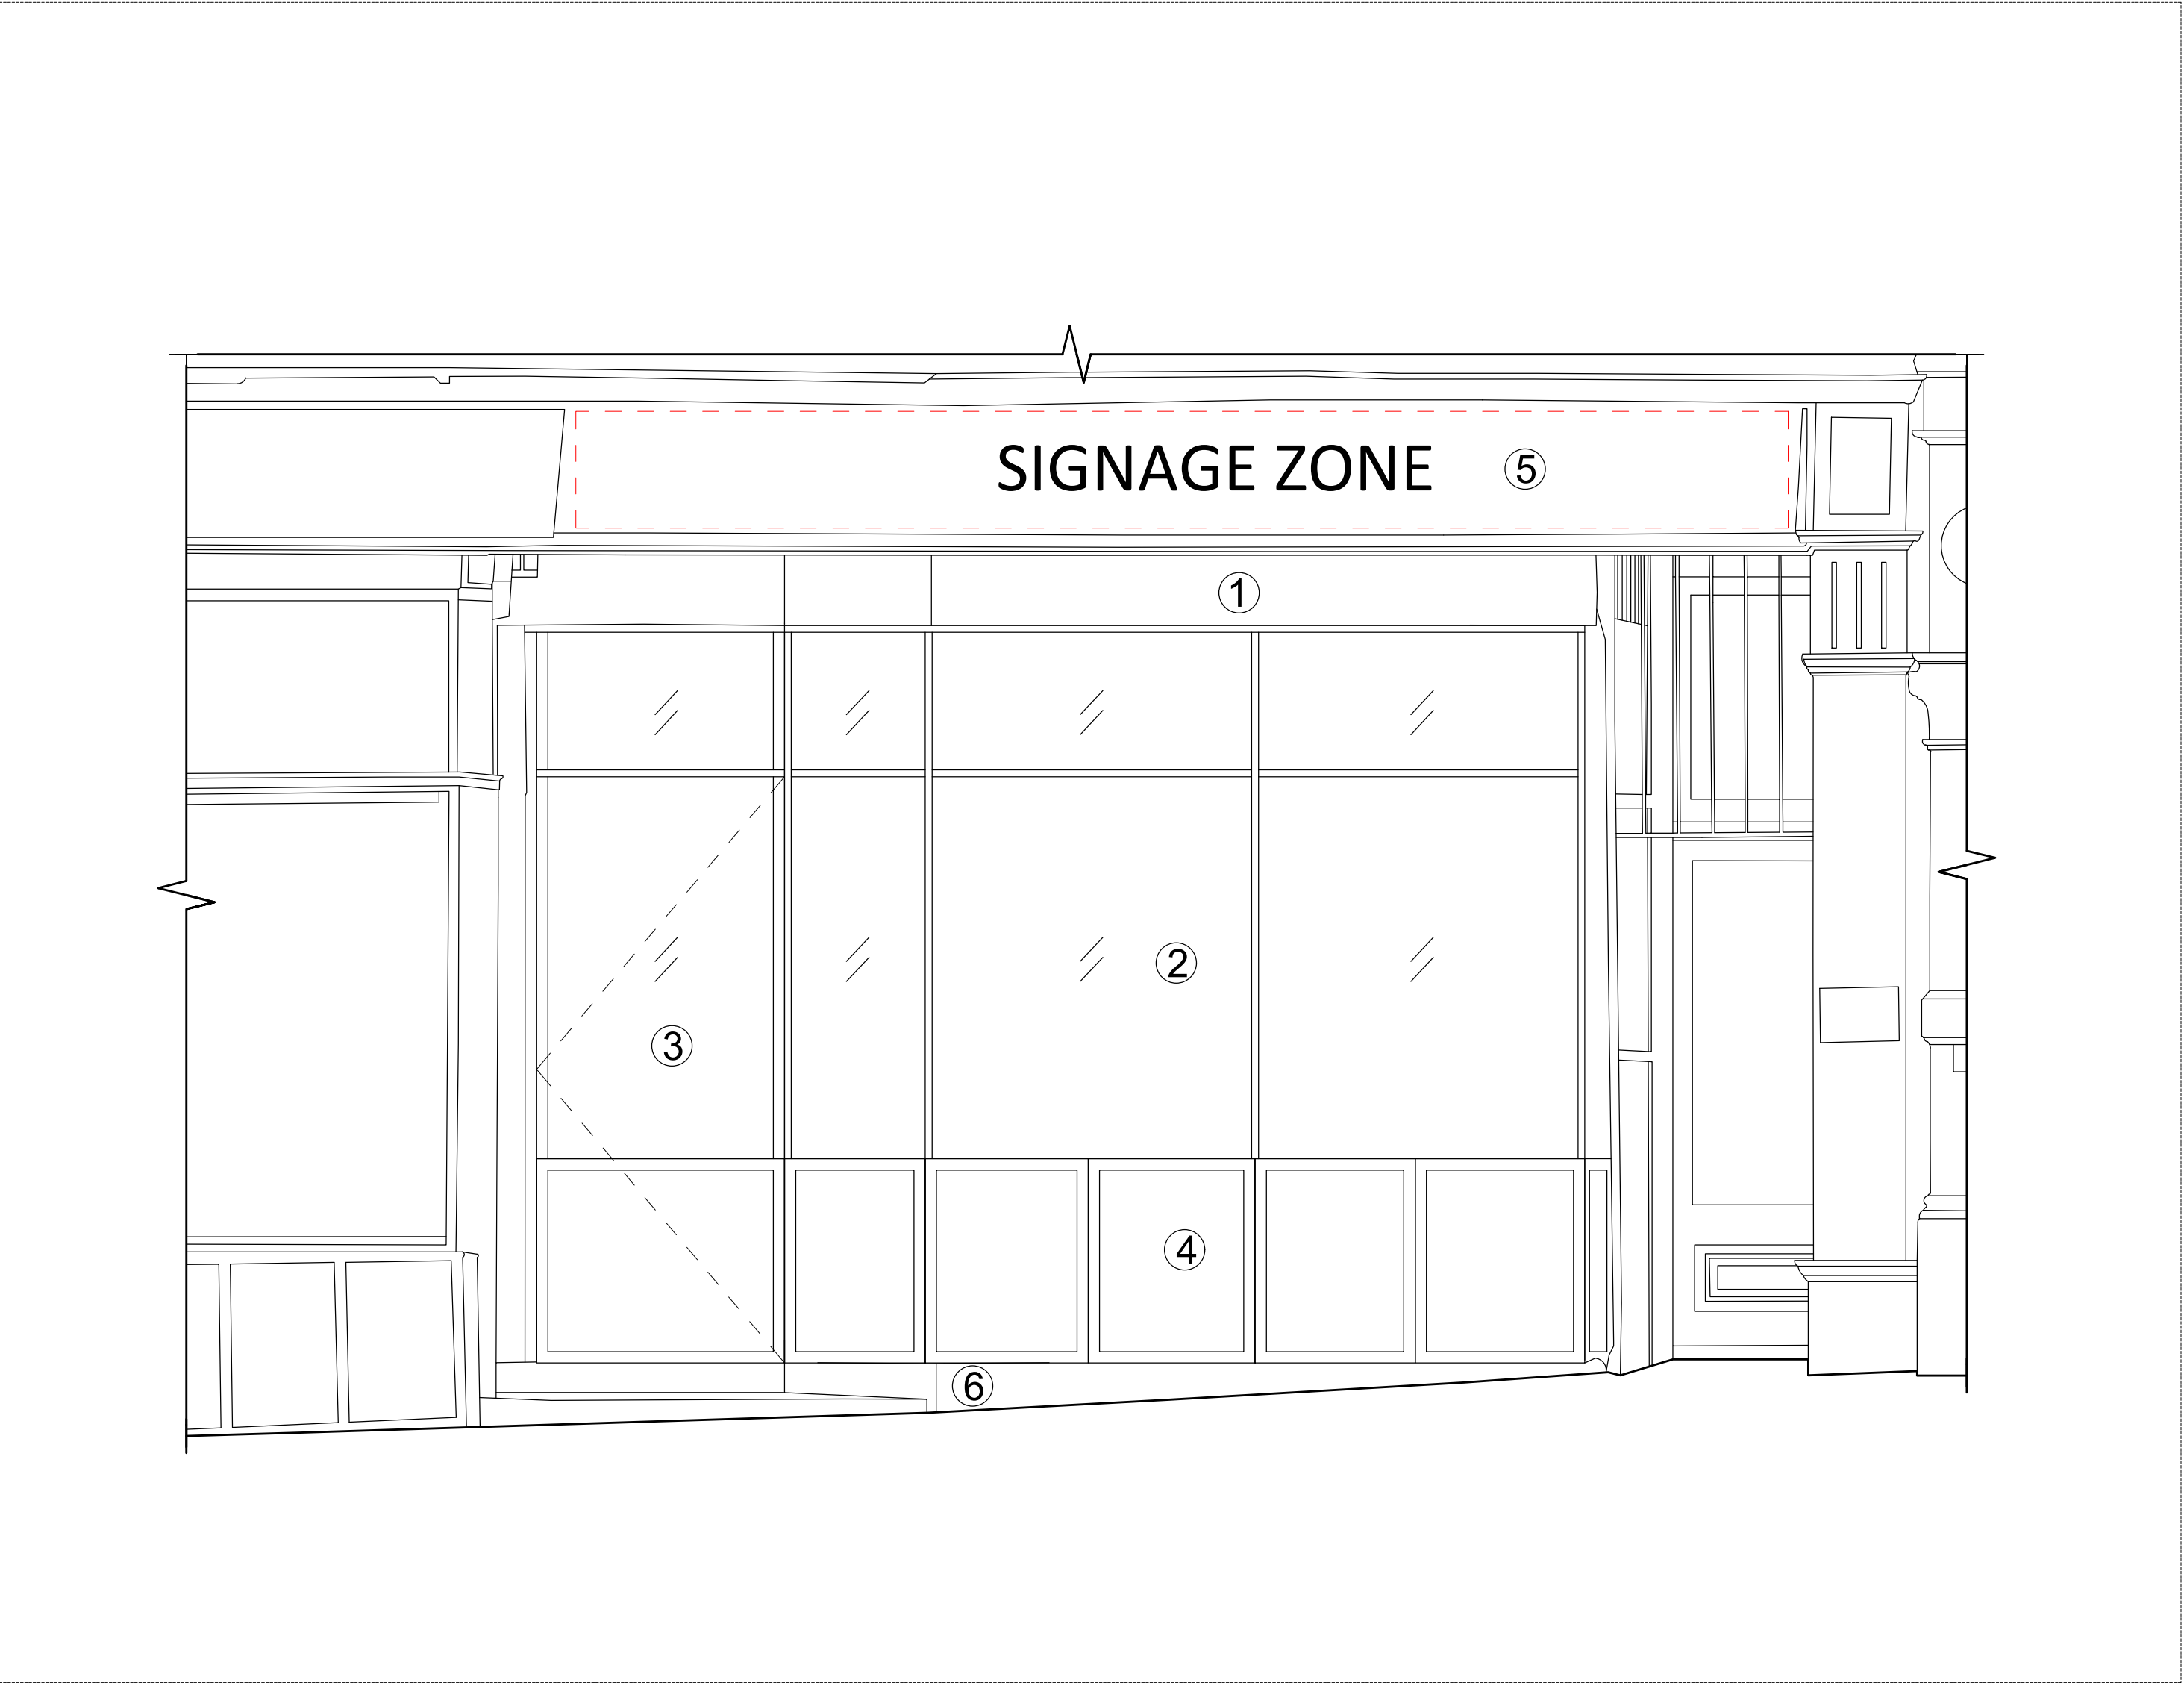

Proposed Principal Elevation

- 1. Timber bifold doors
- 2. Exposed column
- 3. Projecting bay without bay window
- 4. Raised step
- 5. Existing signage zone

- 1. Reinstated bay window
- 2. Fixed glazing
- 3. Glazed door
- 4. Timber panelling
- 5. Signage zone
- 6. Existing step

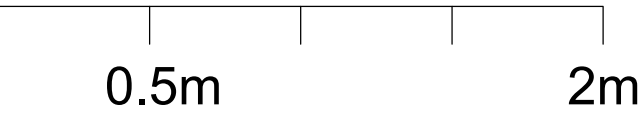

Do not scale from the drawing. All dimensions to be verified on site by contractor prior to commencement of any shop drawings and any works on site. Report all discrepancies to the Architect immediately.

This drawings is to be read in conjunction with all related consultant/engineers drawings and all other relevant information.

REV	DATE	DESCRIPTION	CKD
	18/01/2023	For information	AA

REV	DATE	DESCRIPTION	CKD

Studio AA Ltd.  
Suite 3 Grosvenor House  
London HA8 7TA  
07309789887  
info@studioaa.co.uk

telephone  
email

Studio AA JOB NO: 129

76a Chancery Lane, WC2A 1AA  
Existing and Proposed Elevation  
129-00-DR-100

Client: Thoma  
Scale: 1:25 @A1