

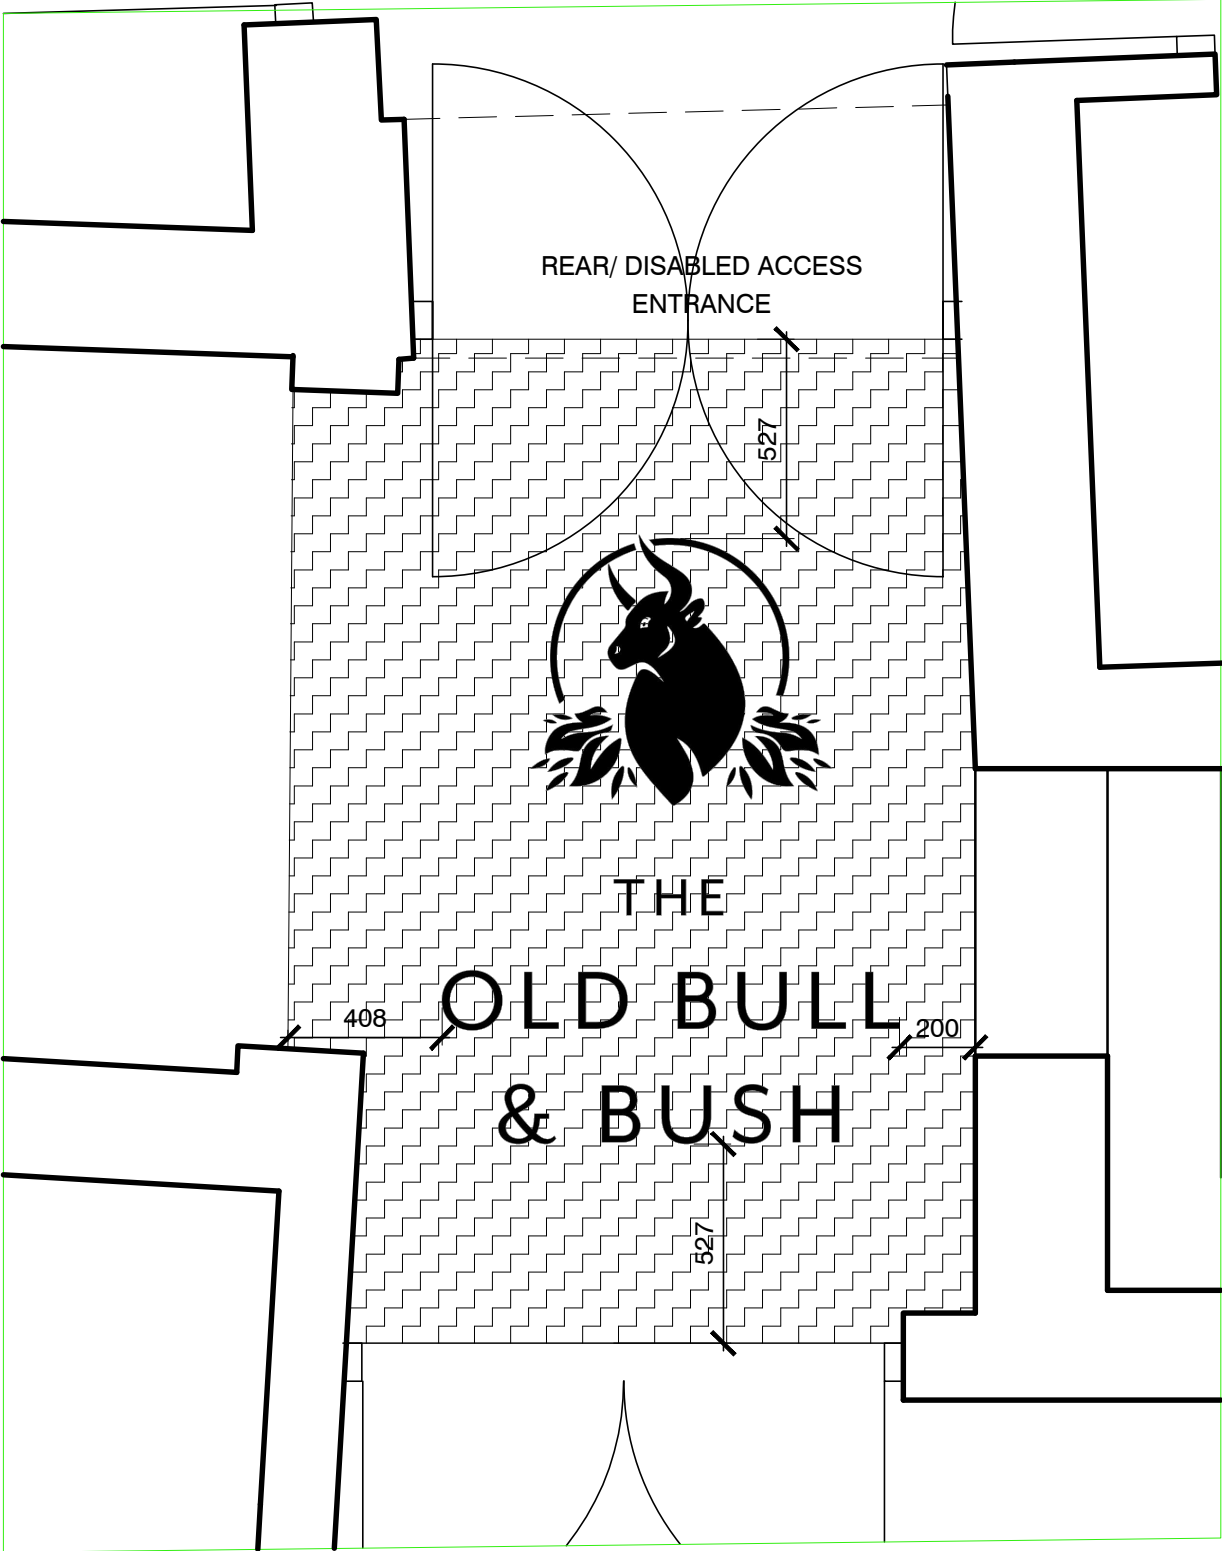



MAIN MATTING TO BE NATURAL COIR COLOUR, WRITING AND LOGO TO BE IN BLACK COIR MATTING.

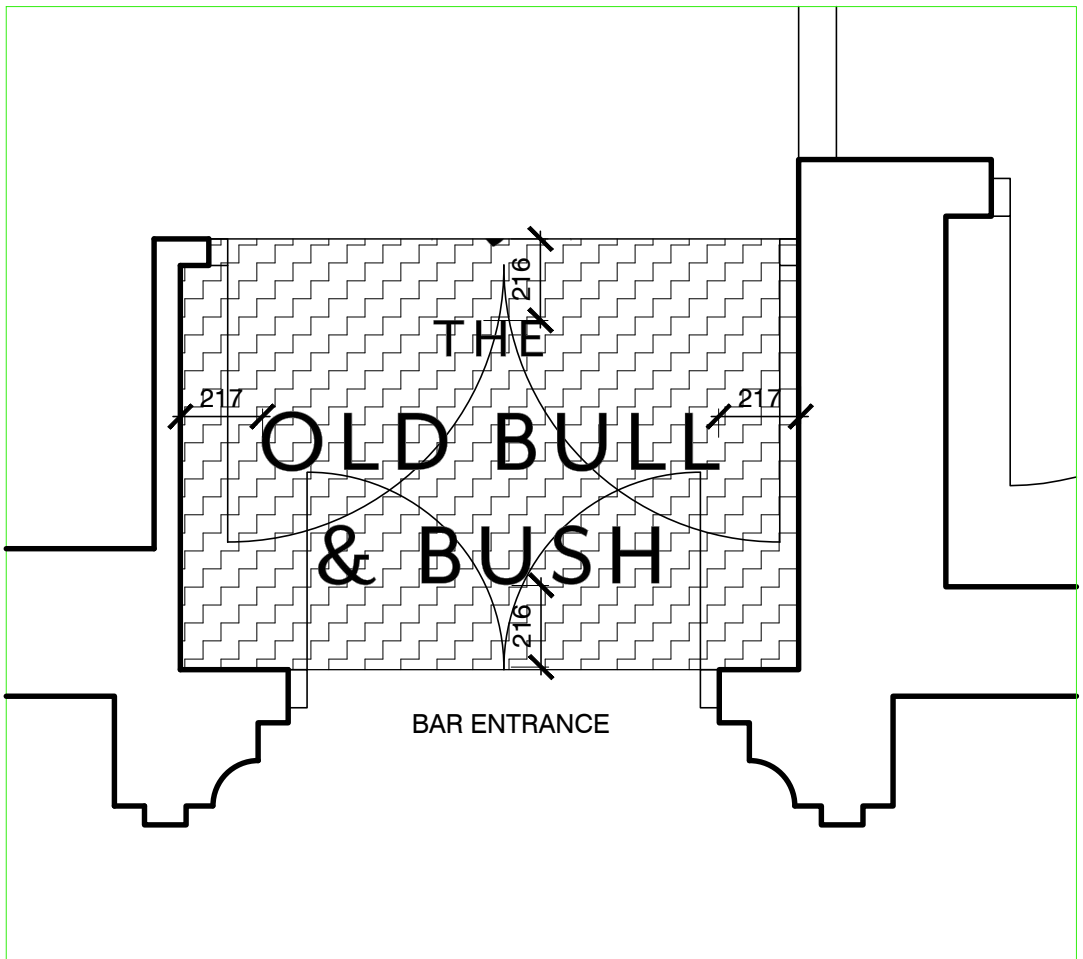


LOGO MATTING INFORMATION
All 3 at Scale 1:20 @ A1

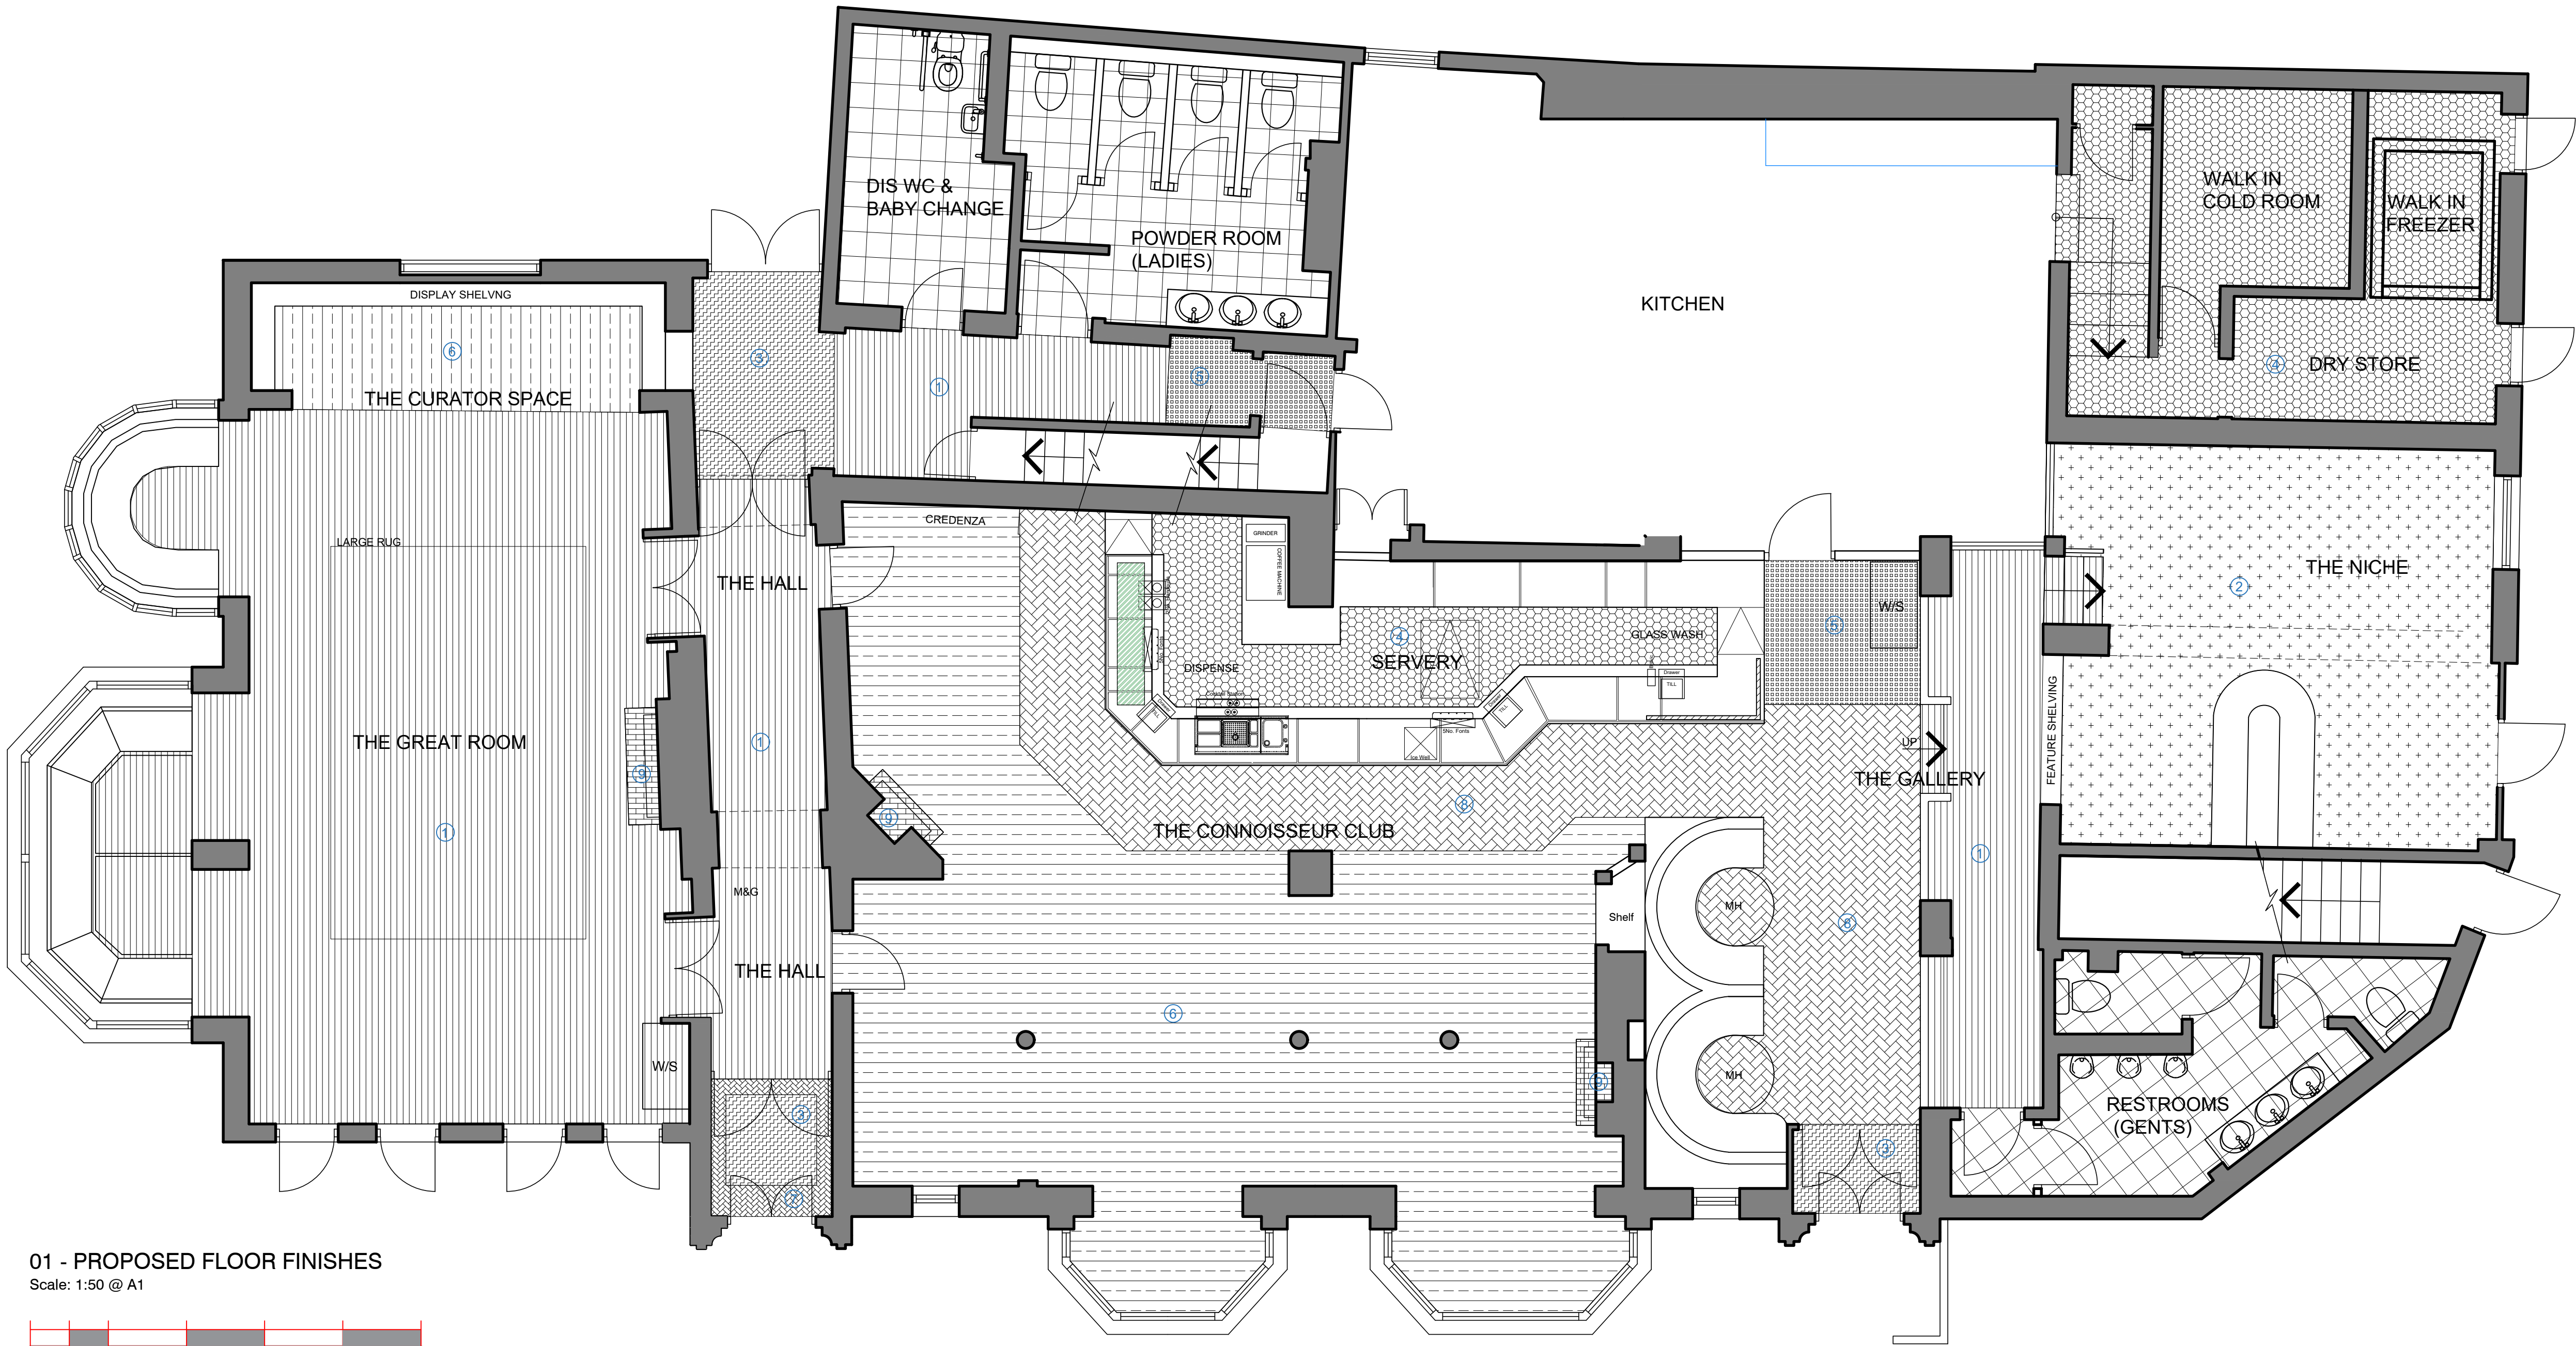

01 - PROPOSED FLOOR FINISHES
Scale: 1:50 @ A1

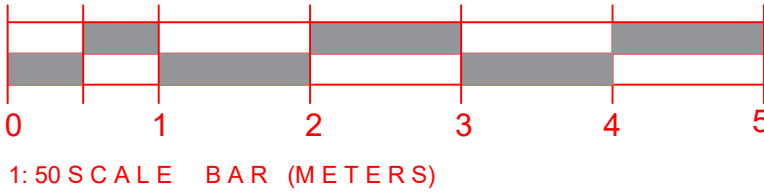

/	FIRST ISSUE	22.12.22	ERB
DO NOT SCALE. WRITTEN DIMENSIONS TO BE USED IN PREFERENCE TO SCALED DIMENSIONS. ALL DIMENSIONS TO BE CHECKED ON SITE BY CONTRACTOR & ALL DISCREPANCIES TO BE REPORTED TO JMDA			
JOB TITLE MITCHELLS & BUTLERS THE OLD BULL & BUSH HAMPSTEAD, LONDON, NW3 7HE			
DRAWING TITLE PROPOSED FLOOR FINISHES			
DRAWING NUMBER JMDA_1652_23_001			
SCALE 1:50 @ A1			
DATE 20.12.2022			
DRAWN BY ERB			
 JMDA LTD 2 The Holmes Skipwith, York, YO8 5SL T: 01757 288 399 info@jmdaltd.co.uk www.jmdaltd.co.uk			