

WALL FINISHES KEY

WHERE TWO FINISHES ARE SHOWN TOGETHER SYMBOL CLOSEST TO WALL INDICATES LOWER FINISH (E.G. TO DADO)
WHERE NO FINISH IS INDICATED WALLS ARE TO BE PAINTED IN DULUX DIAMOND MATT EMULSION. JMDA TO PRODUCE MARKED UP
DRAWING INDICATING FINISHES.
NOTES: ENSURE EXISTING WALL IS SUITABLE TO RECEIVE WALLPAPER FINISH. ENSURE TO REQUEST JMDA TRADE DISCOUNT.



NEW FEATURE WALLPAPER
TO CEILING. ALLOW TO
OVERBOARD IF NEEDED.

REF: PIERRE FREY, LUCILLE
FP957001, CREME

CONTACT: Richard Wall,
02073765599
richard.wall@pierrefrey.com



NEW FEATURE WALLPAPER.
ALLOW TO OVERBOARD IF
NEEDED.

REF: PIERRE FREY, LUCILLE
FP957001, CREME

CONTACT: Richard Wall,
02073765599
richard.wall@pierrefrey.com




NEW FEATURE WALLPAPER.
ALLOW TO OVERBOARD IF
NEEDED.

REF: LINWOOD L.A. SUNSET -
ONYX LW071/004
CONTACT: Steve MacDonald,
01425 461176



NEW FEATURE WALLPAPER.
ALLOW TO OVERBOARD IF
NEEDED.

REF: PIERRE FREY,
ARLESienne FP786001, NOIX
CONTACT: Richard Wall,
02073765599
richard.wall@pierrefrey.com

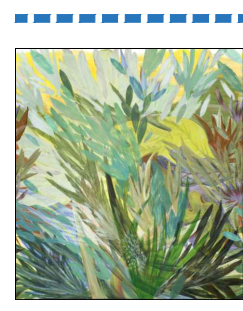

NEW FEATURE WALLPAPER.
ALLOW TO OVERBOARD IF
NEEDED.

REF: PIERRE FREY, ALOE
FP517001 CITRUS
CONTACT: Richard Wall,
02073765599
richard.wall@pierrefrey.com

TILING & CLADDING KEY

— ALTRO WHITEROCK PVC WALLCLADDING OR
APPROVED ALTERNATIVE.
TO BE IN GREY TO GLASH WASH/BAR, WHITE TO
KITCHEN & BOH, WITH ALL APPROPRIATE FIXINGS AND
JOINT COVERS



— HALF HEIGHT TILING
— FULL HEIGHT TILING

SPEC - WAXMAN CERAMICS, MAINZU
COLLECTION, MURAL BLUE LEAVES,
200 x 200mm

CONTACT - JADE WHITESIDE, 07921
473202 jade.w@waxmanceramics.co.uk

GROUT - MAPEI 169 STEEL BLUE

CUSHION KEY:

TBC

CURTAIN KEY

— NEW FULLY LINED FULL LENGTH WORKING ROMAN
BLINDS - FABRIC TO DESIGNERS APPROVAL

— NEW FULLY LINED FULL LENGTH WORKING PENCIL
PLEAT PUDDLE CURTAINS - FABRIC TO DESIGNERS'
APPROVAL

— NEW DOUBLE SIDED FULL LENGTH WORKING PENCIL
PLEAT PUDDLE CURTAINS - FABRIC TO DESIGNER'
APPROVAL

CURTAIN/BLIND FABRICS:

1. LINWOOD OMEGA 174 TAWNY
2. LINWOOD 163 TURMERIC
3. KIRKBY, SMOOTH, KHAKI

**CURTAIN/BLIND SUPPLIER TO CONSIDER RADIATOR
POSITIONS UNDER WINDOWS. ALL CURTAINS TO WINDOWS
WITH RADIATORS UNDERNEATH TO BE DRESS ONLY & NOT
TO OBSTRUCT RADIATOR**

WALL COLOUR KEY

— DULUX HERITAGE WAXED KHAKI

— DULUX HERITAGE SAGE GREEN

— DULUX HERITAGE BISCUIT BEIGE

— DULUX HERITAGE MIDNIGHT TEAL

— DULUX HERITAGE CHERRY TRUFFLE

— DULUX 40YY 41/152

— DULUX HERITAGE RAVENS FLIGHT

— DULUX HERITAGE PANEL WHITE



HATCH INDICATES SCUFF SHIELD FINISH

CEILING COLOUR KEY

— DULUX HERITAGE PANEL WHITE

— DULUX HERITAGE BISCUIT BEIGE

— DULUX HERITAGE MIDNIGHT TEAL

— DULUX HERITAGE SAGE GREEN

— DULUX HERITAGE RAVENS FLIGHT

INTERNAL DECORATIONS

ALL BOH AREAS TO BE PAINTED DULUX HERITAGE
PANEL WHITE


ALL PAINTED INTERNAL WOODWORK AND WINDOWS
TO BE PAINTED IN DULUX HERITAGE PANEL WHITE
UNLESS OTHERWISE STATED ON DRAWING

ALL EXISTING STAINED INTERNAL WOODWORK TO
RECEIVE NEW WAX FINISH TO DARKEN TO
APPROVED STAIN SAMPLE
REF: MEDIUM WALNUT. DISTRESSED/ AGED EDGES.
UNLESS OTHERWISE STATED ON DRAWING

ANY HIGH TRAFFIC AREAS TO BE PAINTED IN DULUX
SCUFF SHIELD TO MATCH REF ON DWG,

EXTERNAL DECORATIONS

REFER TO SIGNAGE SCHEME FOR FURTHER DETAILS
ALL WINDOWS & DOORS PAINTED IN DULUX
WEATHERSHIELD GLOSS PAINT

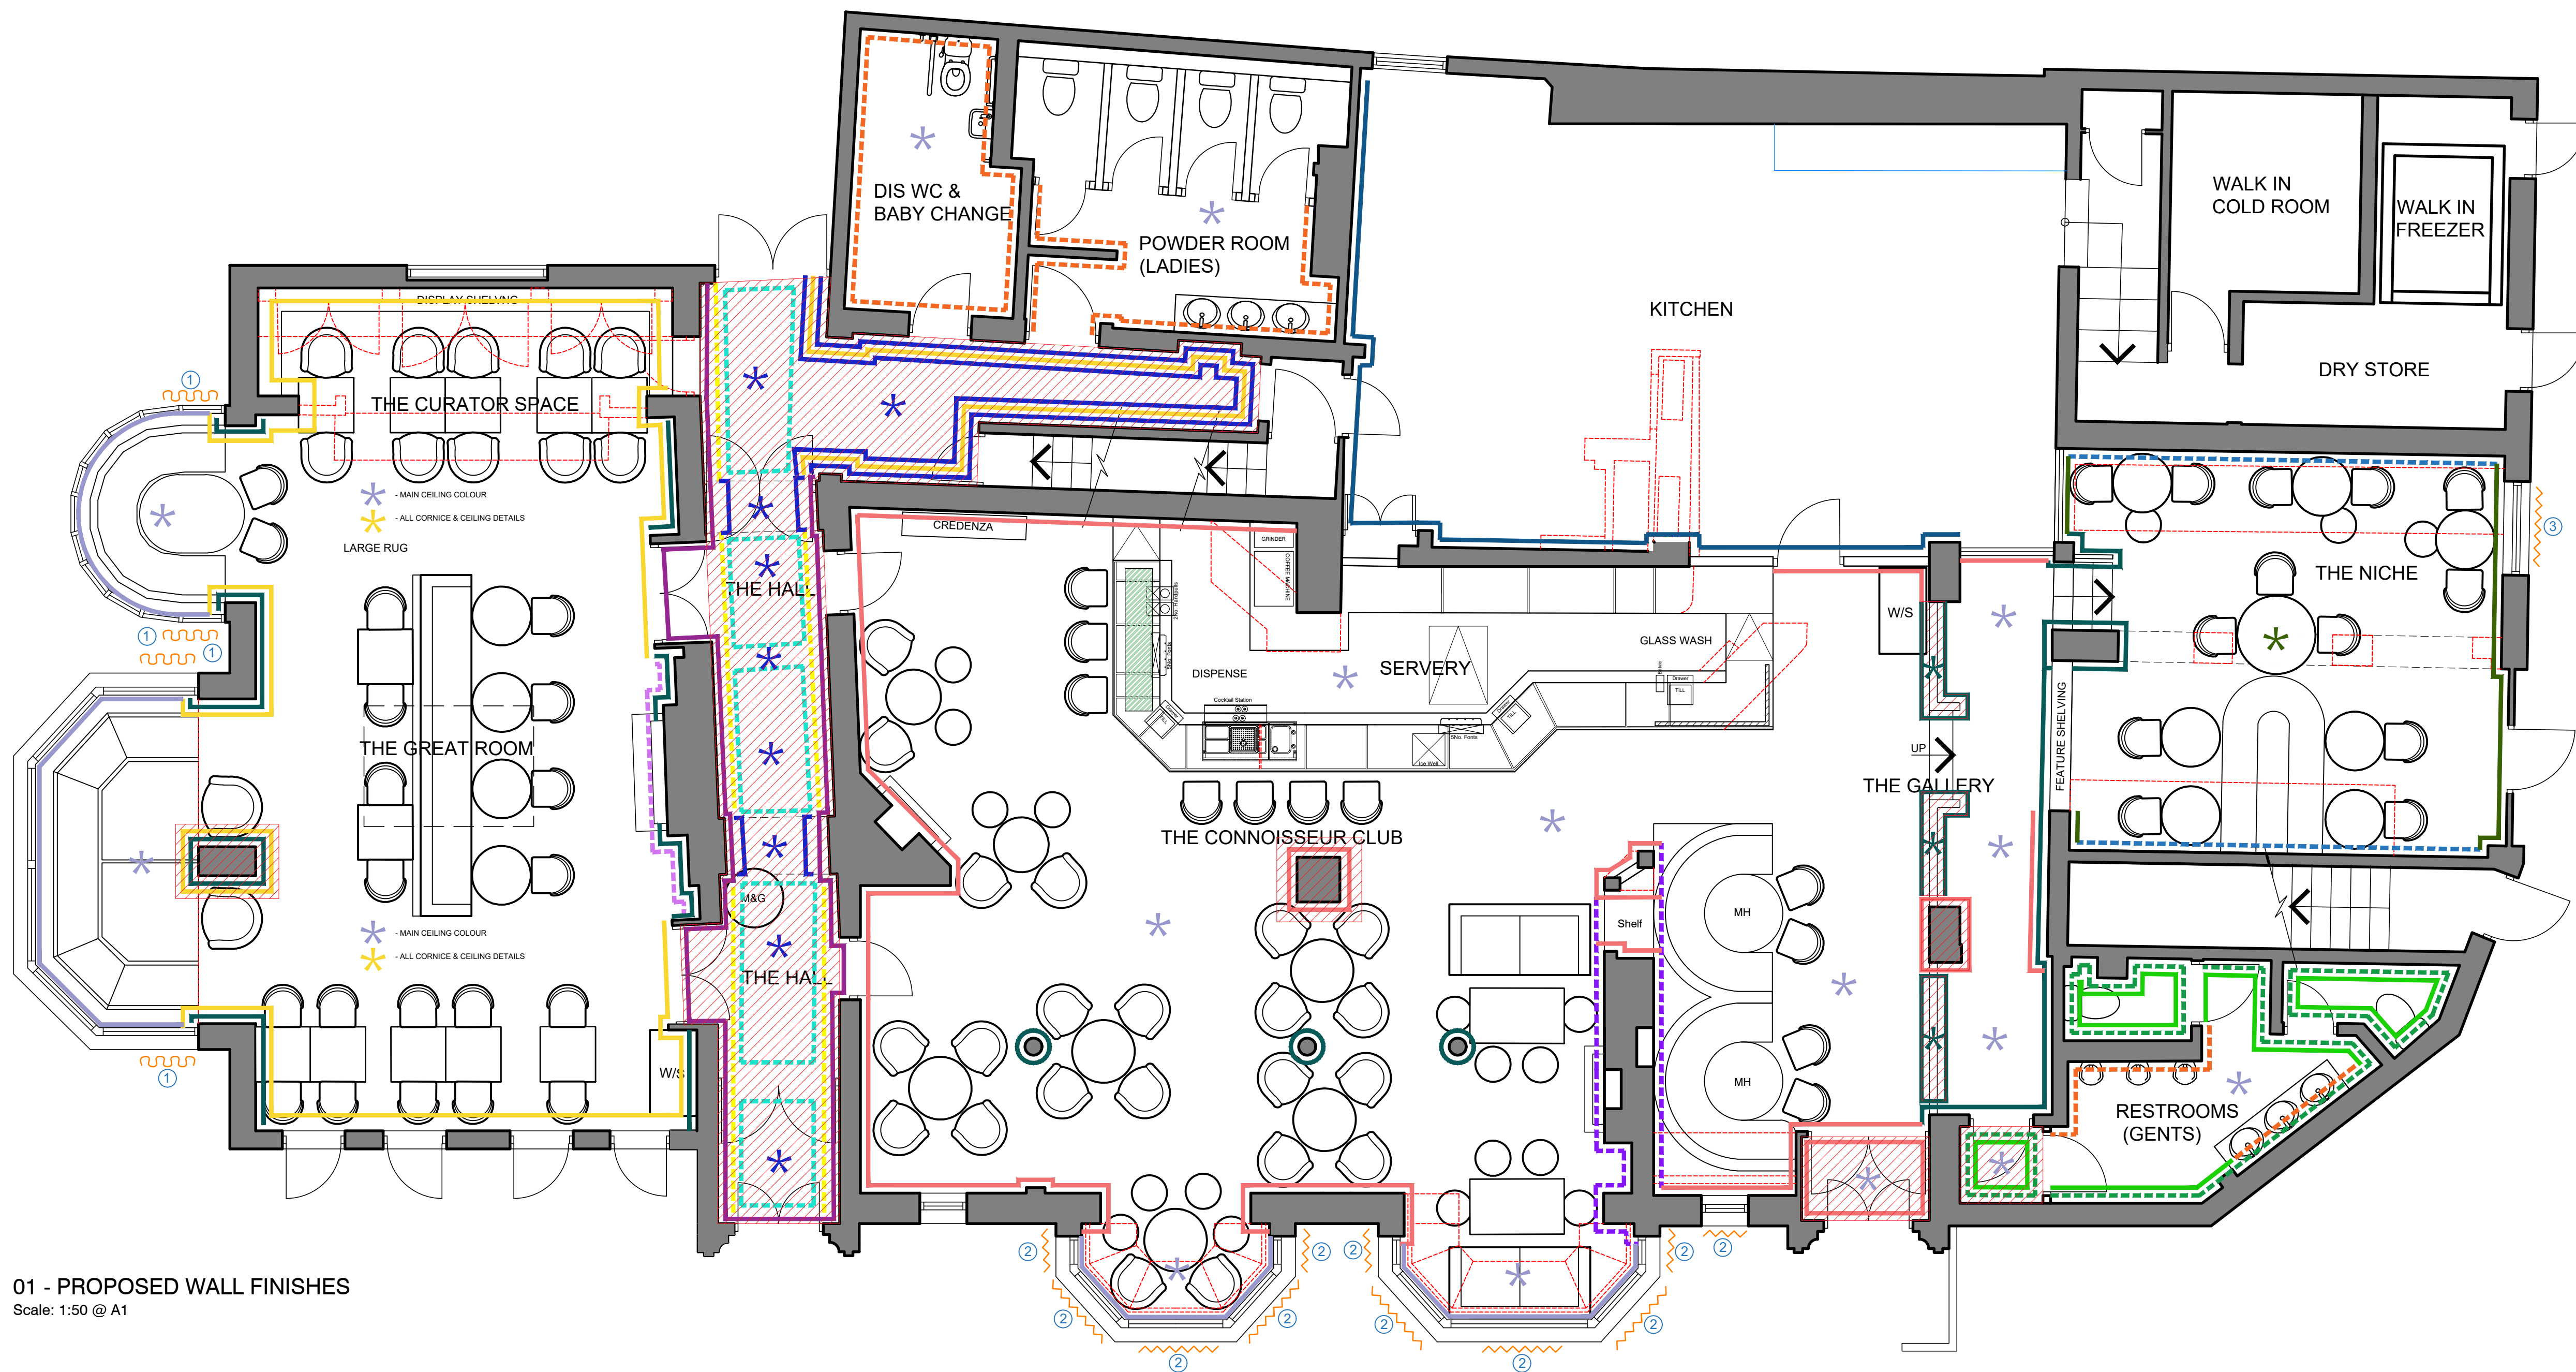

01 - PROPOSED WALL FINISHES

Scale: 1:50 @ A1

/	FIRST ISSUE	22.12.22	ERB
DO NOT SCALE. WRITTEN DIMENSIONS TO BE USED IN PREFERENCE TO SCALED DIMENSIONS. ALL DIMENSIONS TO BE CHECKED ON SITE BY CONTRACTOR & ALL DISCREPANCIES TO BE REPORTED TO JMDA			
JOB TITLE MITCHELLS & BUTLERS THE OLD BULL & BUSH HAMPSTEAD, LONDON, NW3 7HE			
DRAWING TITLE PROPOSED WALL FINISHES			
DRAWING NUMBER JMDA_1652_08_001			
SCALE 1:50 @ A1			
DATE 19.12.2022			
DRAWN BY ERB			
 JMDA LTD 2 The Holmes Skipwith, York, YO8 5SL T: 01757 288 399 info@jmdaltd.co.uk www.jmdaltd.co.uk			