



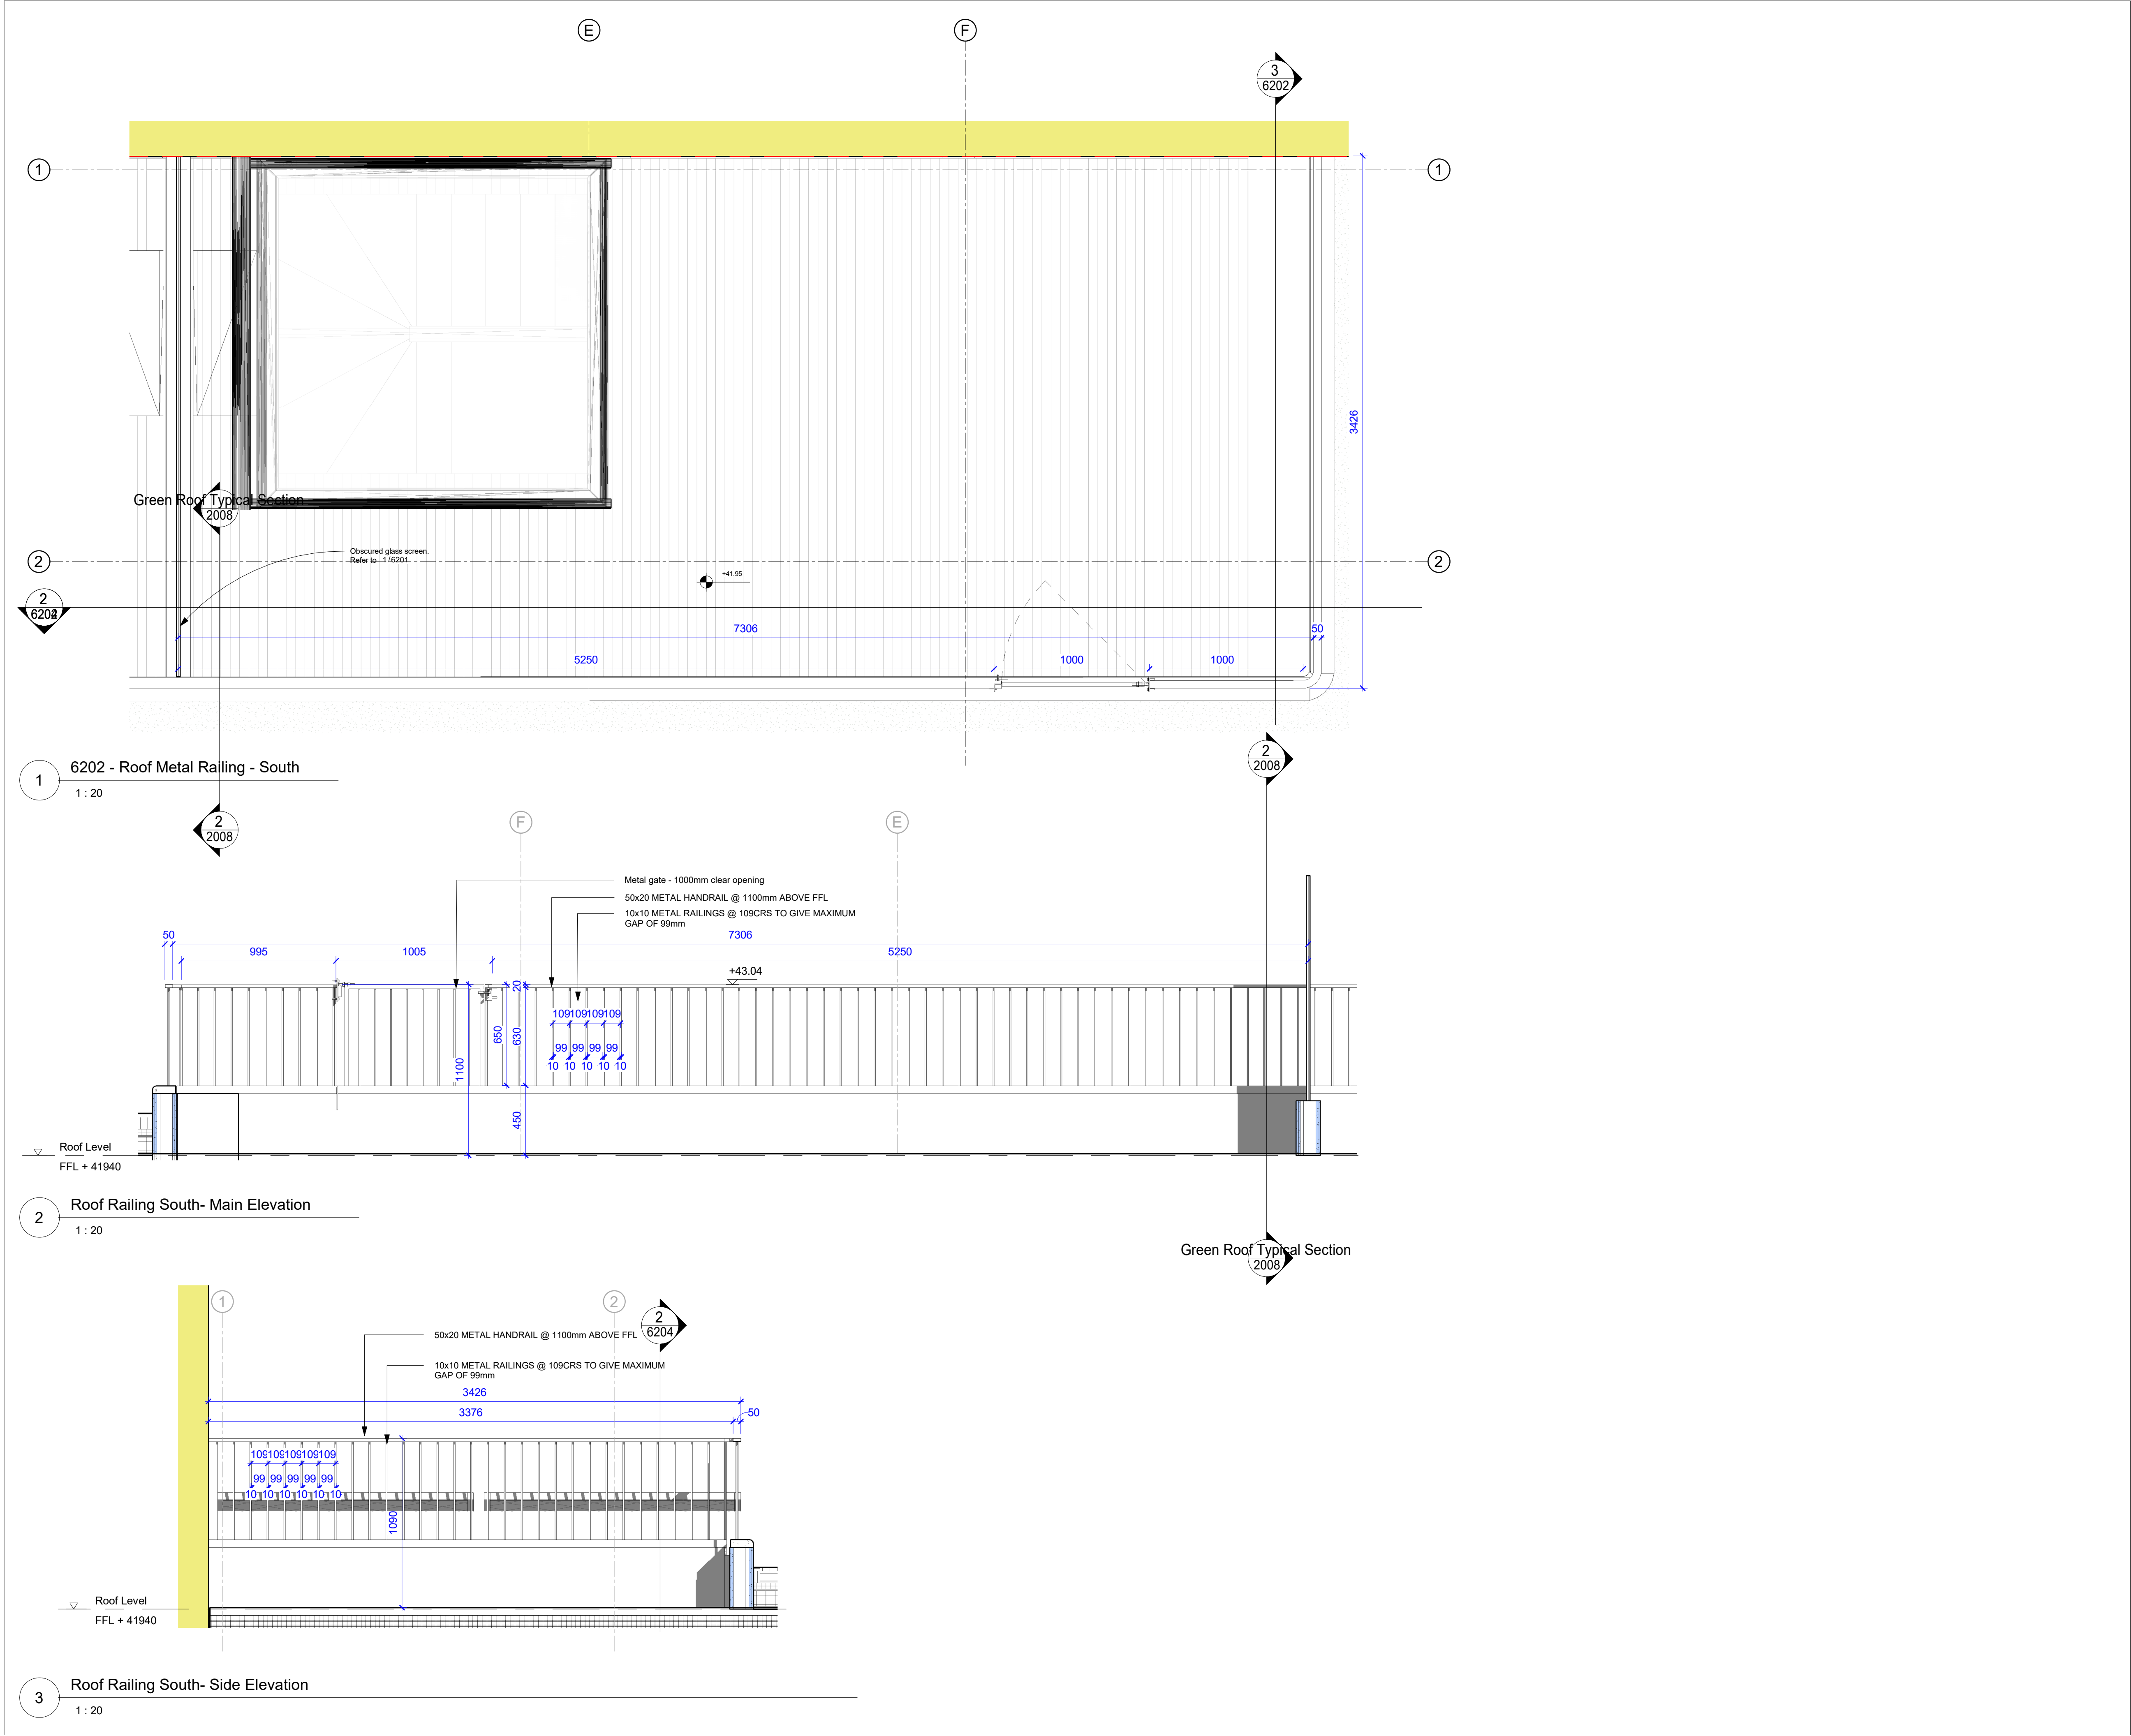

Note: Revision clouds colours
○ Denotes 'changed / Revised' information
○ Denotes 'On hold / In abeyance' information

PRINT IN COLOUR

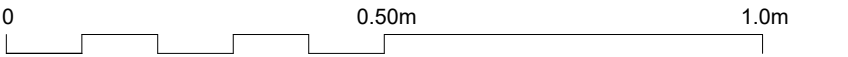

Project Stage
[3] Spatial Design

Client
Elleric LTD

Project
18STU

Title
Roof Metal Railing - South

REV	DATE	PURPOSE	BY
3-00	30.03.2022	Initial Design	MH
3-01	15.06.2022	Tender Design	MH
3-02	25.08.2022	GA's Update	MH
3-03	06.09.2022	GA's Update	MH
3-04	29.12.2022	Design Coordination	MH

Drawing No.
18STU-6202

Rev.
3-04

Project No.
123

Scale
1 : 20 @ A1 1 : 40 @ A3

Drawn
MH

Checked
MH

Date
06/29/22

Do not scale from this drawing. All dimensions should be checked and confirmed on site before the commencement of work. All discrepancies must be reported. Subcontractors must verify all dimensions on site before making a shop drawing or commencing manufacturing. This drawing is subject to copyright. ©