
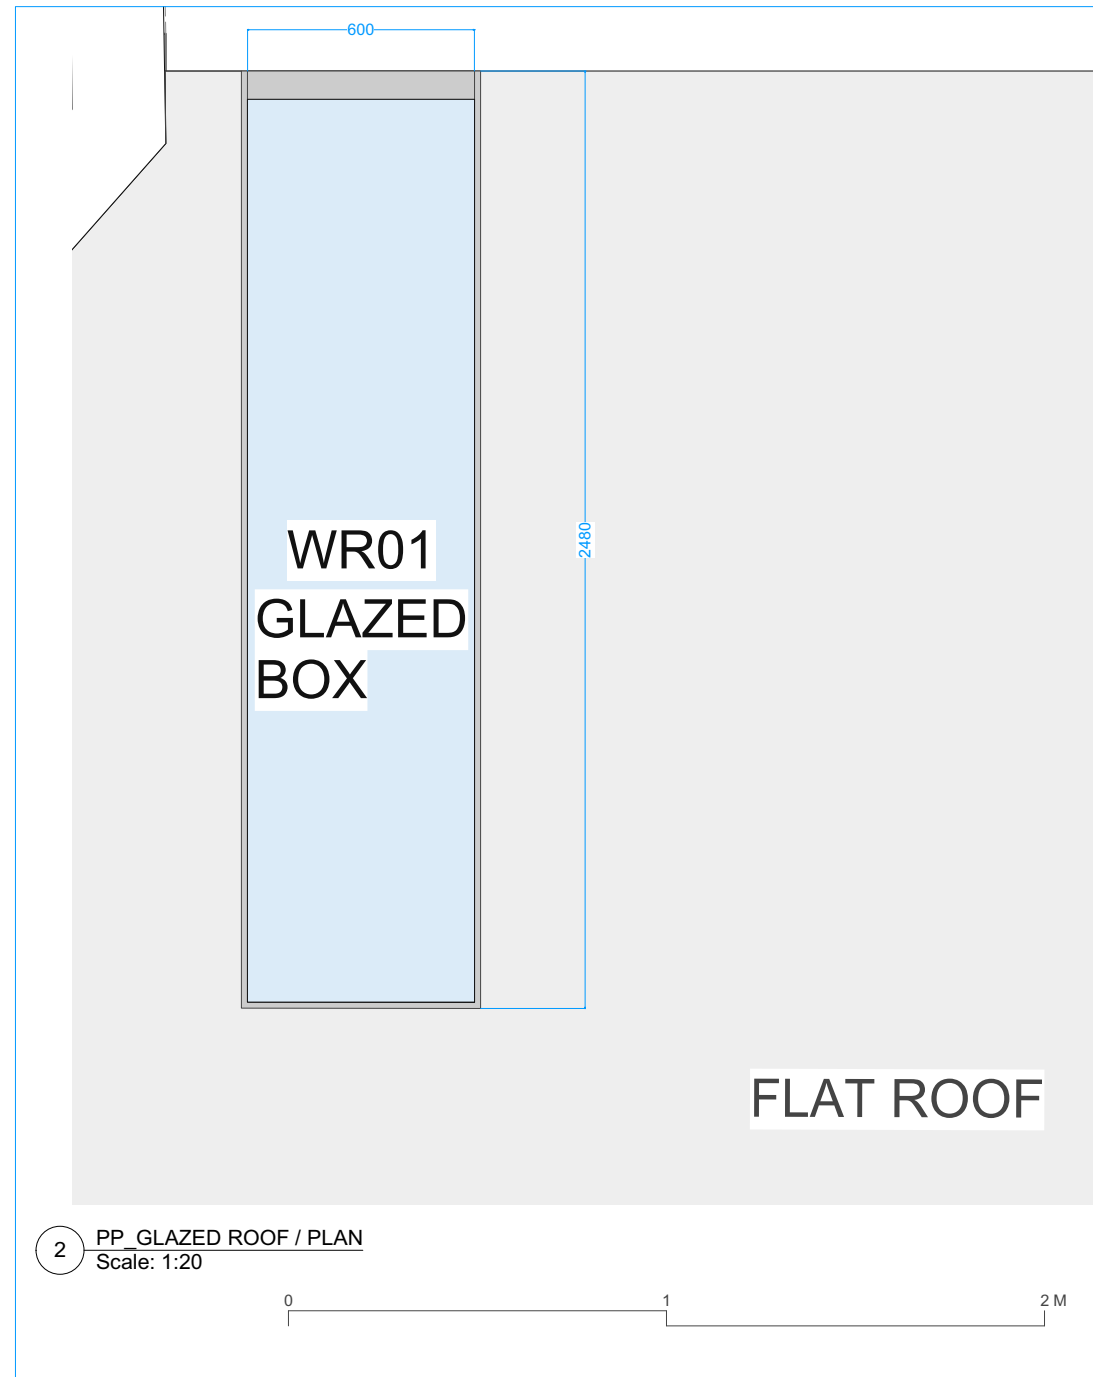


ACHIEVE A MINIMUM U-VALUE OF 1.6W/m2k
ALL DOORS TO CONFORM TO PAS 24:2016 FOR SECURE BY DESIGN.
ALL DOORS WITH GLAZING WITHIN 1500mm OF FINISHED FLOOR LEVEL TO BE TOUGHENED AND LAMINATED GLASS.

NOTES: The drawing must not be scaled and all dimensions are to be checked on site before work is commenced.
The drawing is to be read in conjunction with all other Structural Engineers and Service Engineers drawings and written specifications.

SPECIFICATIONS:

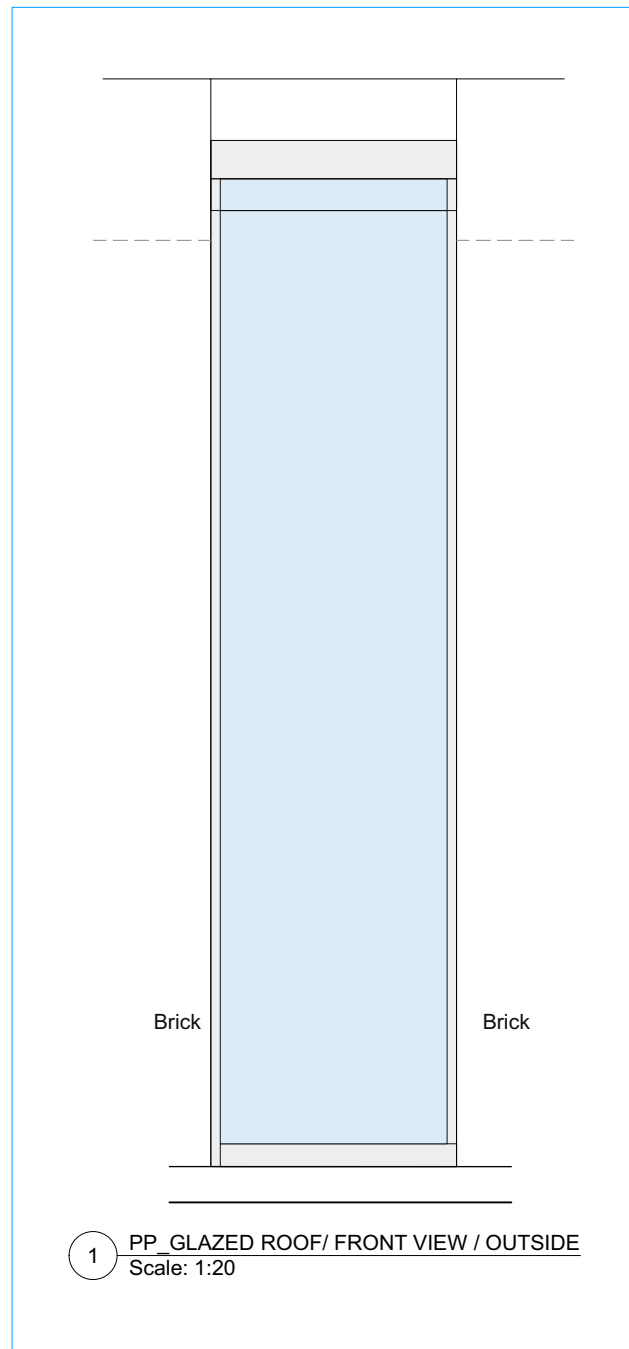

REVISION		
N	DATE	NOTES
—	—	—

PROJECT:
22A Harley Road

DRAWING N:
APP02-A-50-201

DRAWING:
PROPOSED DETAILS
GLAZED ROOF

- PRELIMINARY
- PLANNING APPROVAL
- CONSTRUCTION
- DESIGN INFORMATION
- TENDER
- AS BUILT

CLIENT:
PRIVATE

LOCATION: 22A Harley Road,
Nw3 3bn - London

DATE:
12.12.2022

REV:
—

SCALE:
@A3

DESIGN TEAM:



Studio 9, 17 Berkeley Street, W1J 8EA / London
DESIGNER: Marco Ferrara-Bardile
marco@rmfstudio.com
M. 0797 5644556 - O. 0207 4355008