


0140
03

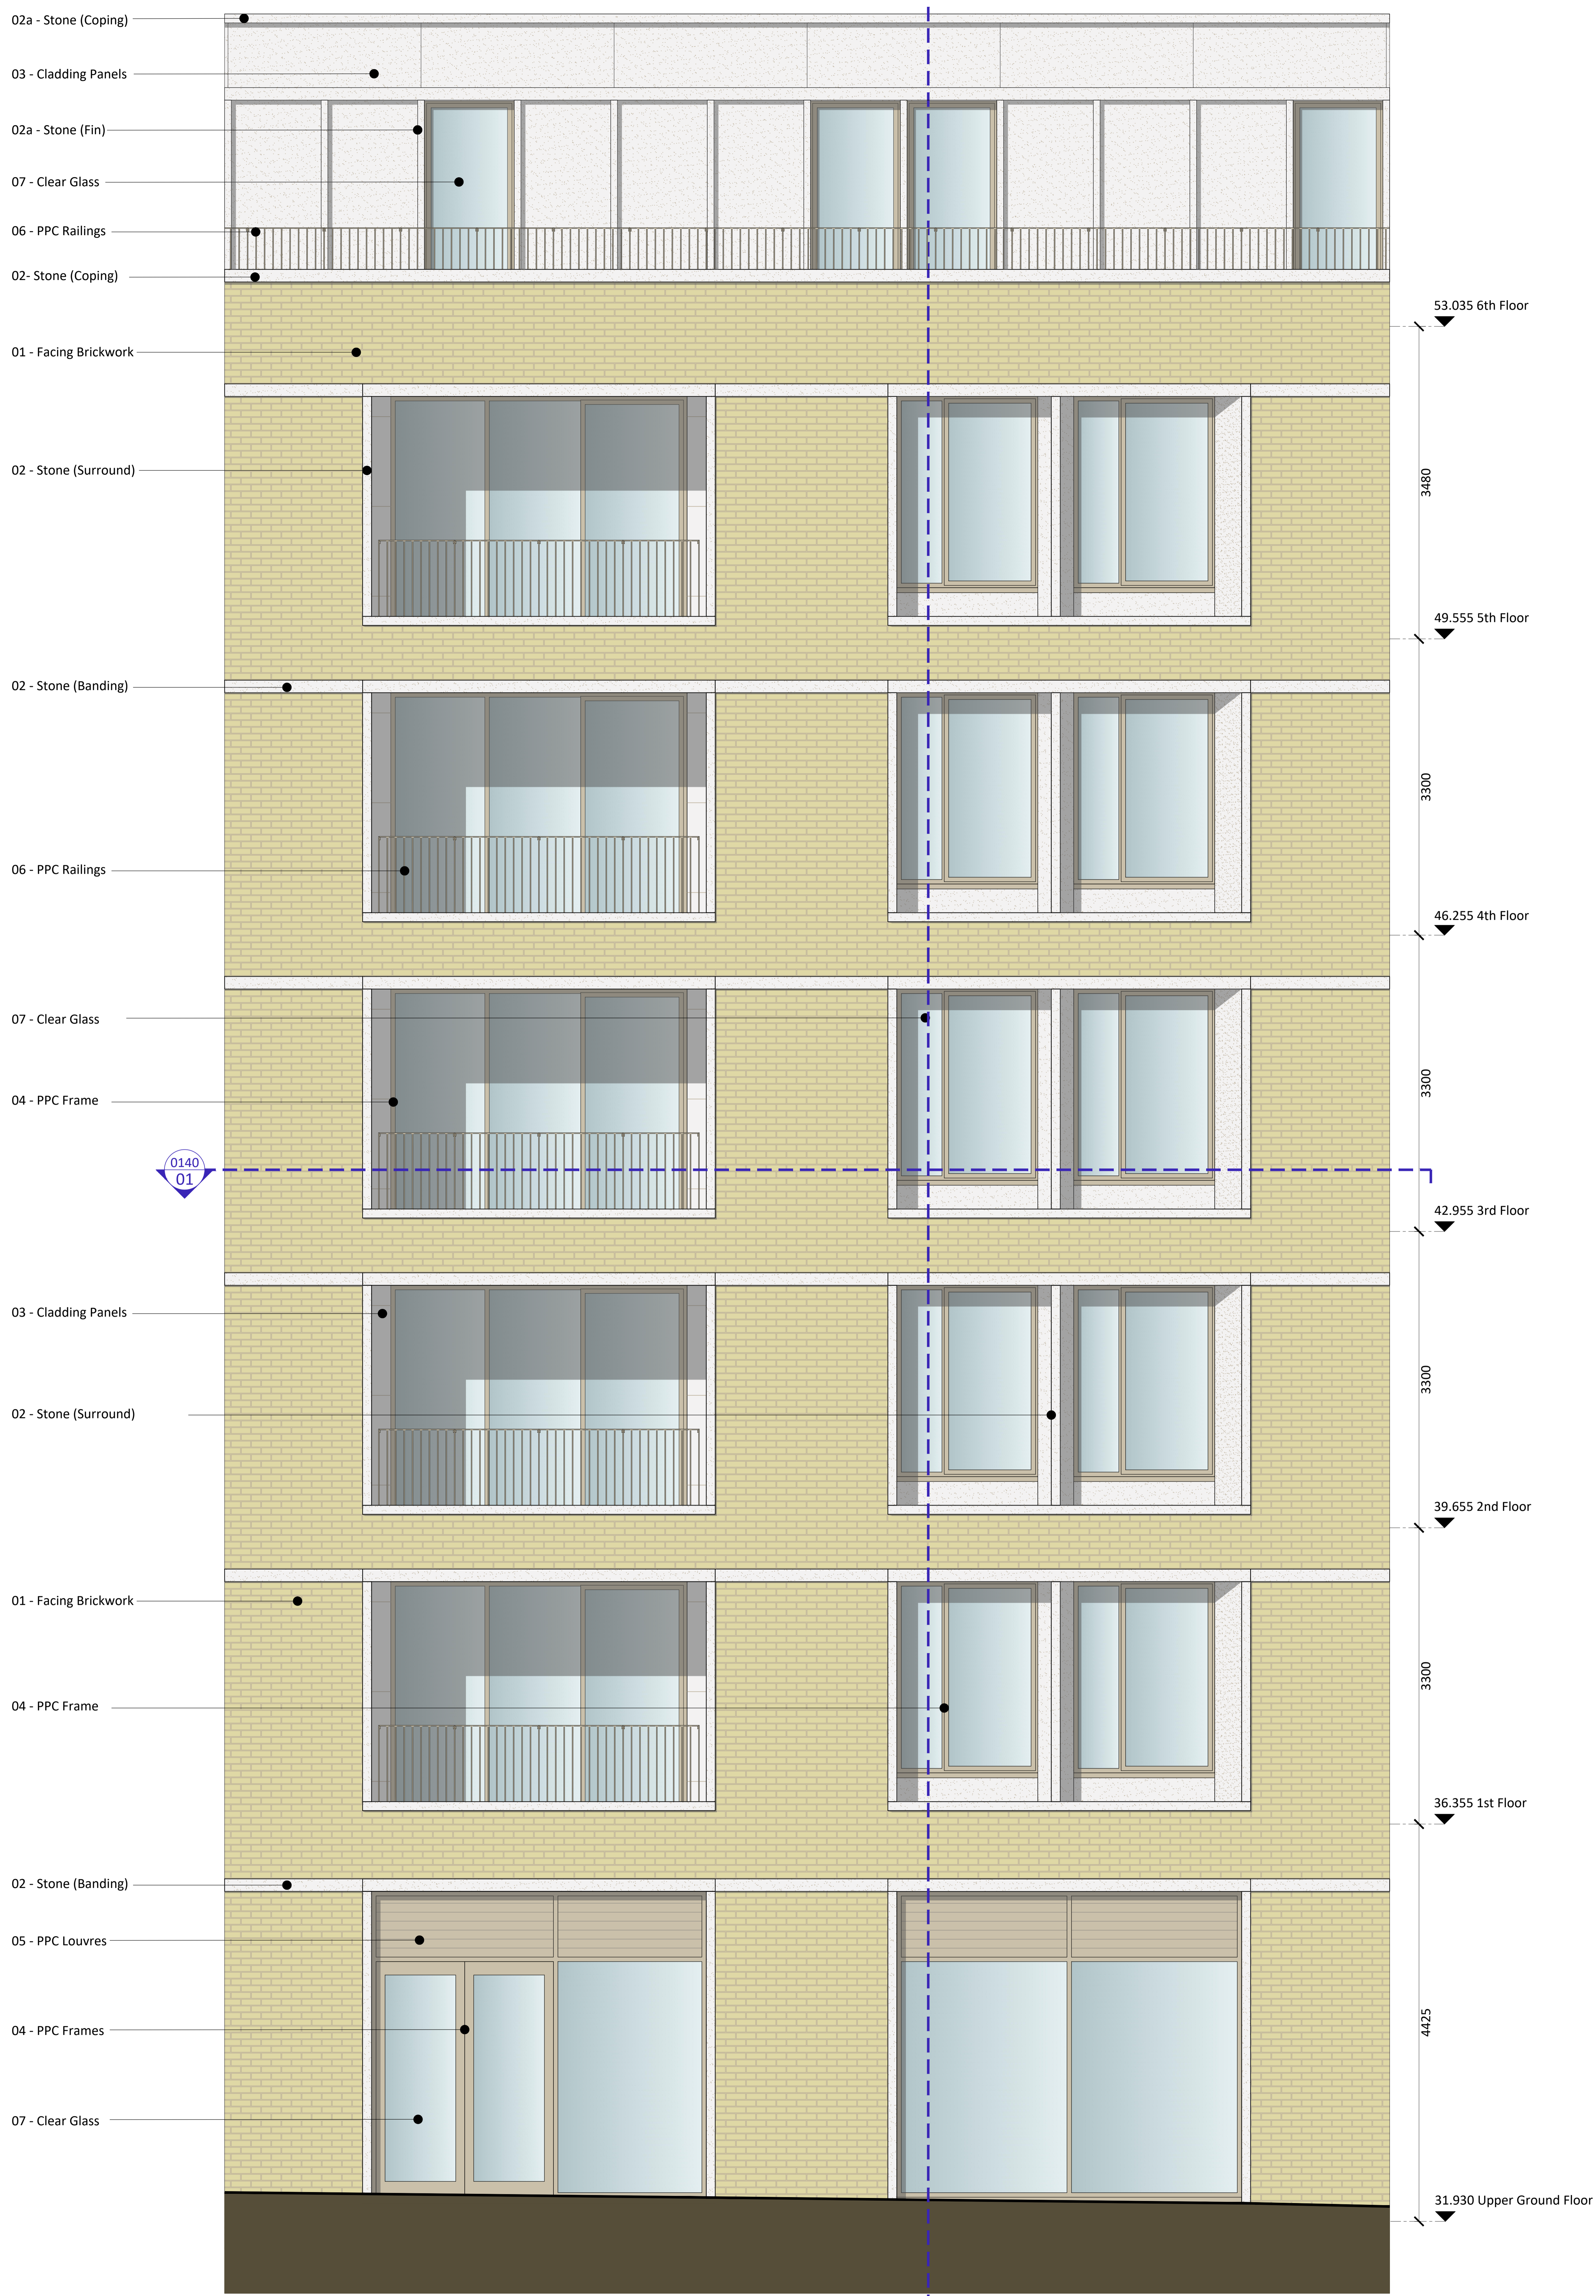


02 - Elevation - South (AR)

Rev	Comments	Date	Dr	Ch
G1	Planning Issue	08-12-2022	SP	PD
G2	Planning Issue	22-02-2023	SP	PD

PWA Code: 22014

Notes: Use annotated dimensions only. All dimensions in millimetres unless otherwise stated. This drawing is to be read in conjunction with all other related material. Any discrepancies, conflicts or errors must be reported to Piper Whitlock Architecture before commencing work.

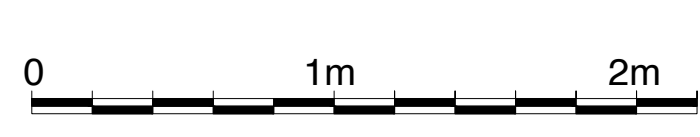

Drawing Title:
**Planning Condition 3a & 3b
South (AR) Bay Elevation**

Client:
OD Camden Hotel Ltd

Project Ref: HHCAM - PWA-00 - ZZ-DR-A-0141 - G2
Orig: Zone: Lev: Type: Role: Num: Rev:
PLANNING 4 1:25

Project Name:
**Haverstock Hill,
Camden**

PW PIPER WHITLOCK

©Piper Whitlock Architecture Ltd.
2nd Floor, Anglo St, Sarnel House, 23a Southgate Street, Winchester, Hampshire, SO23 9EH
Tel: 01962 843266, Email: enquiries@piperwhitlock.co.uk, www.piperwhitlock.co.uk