



08 - Elevation - East (Int. Courtyard)

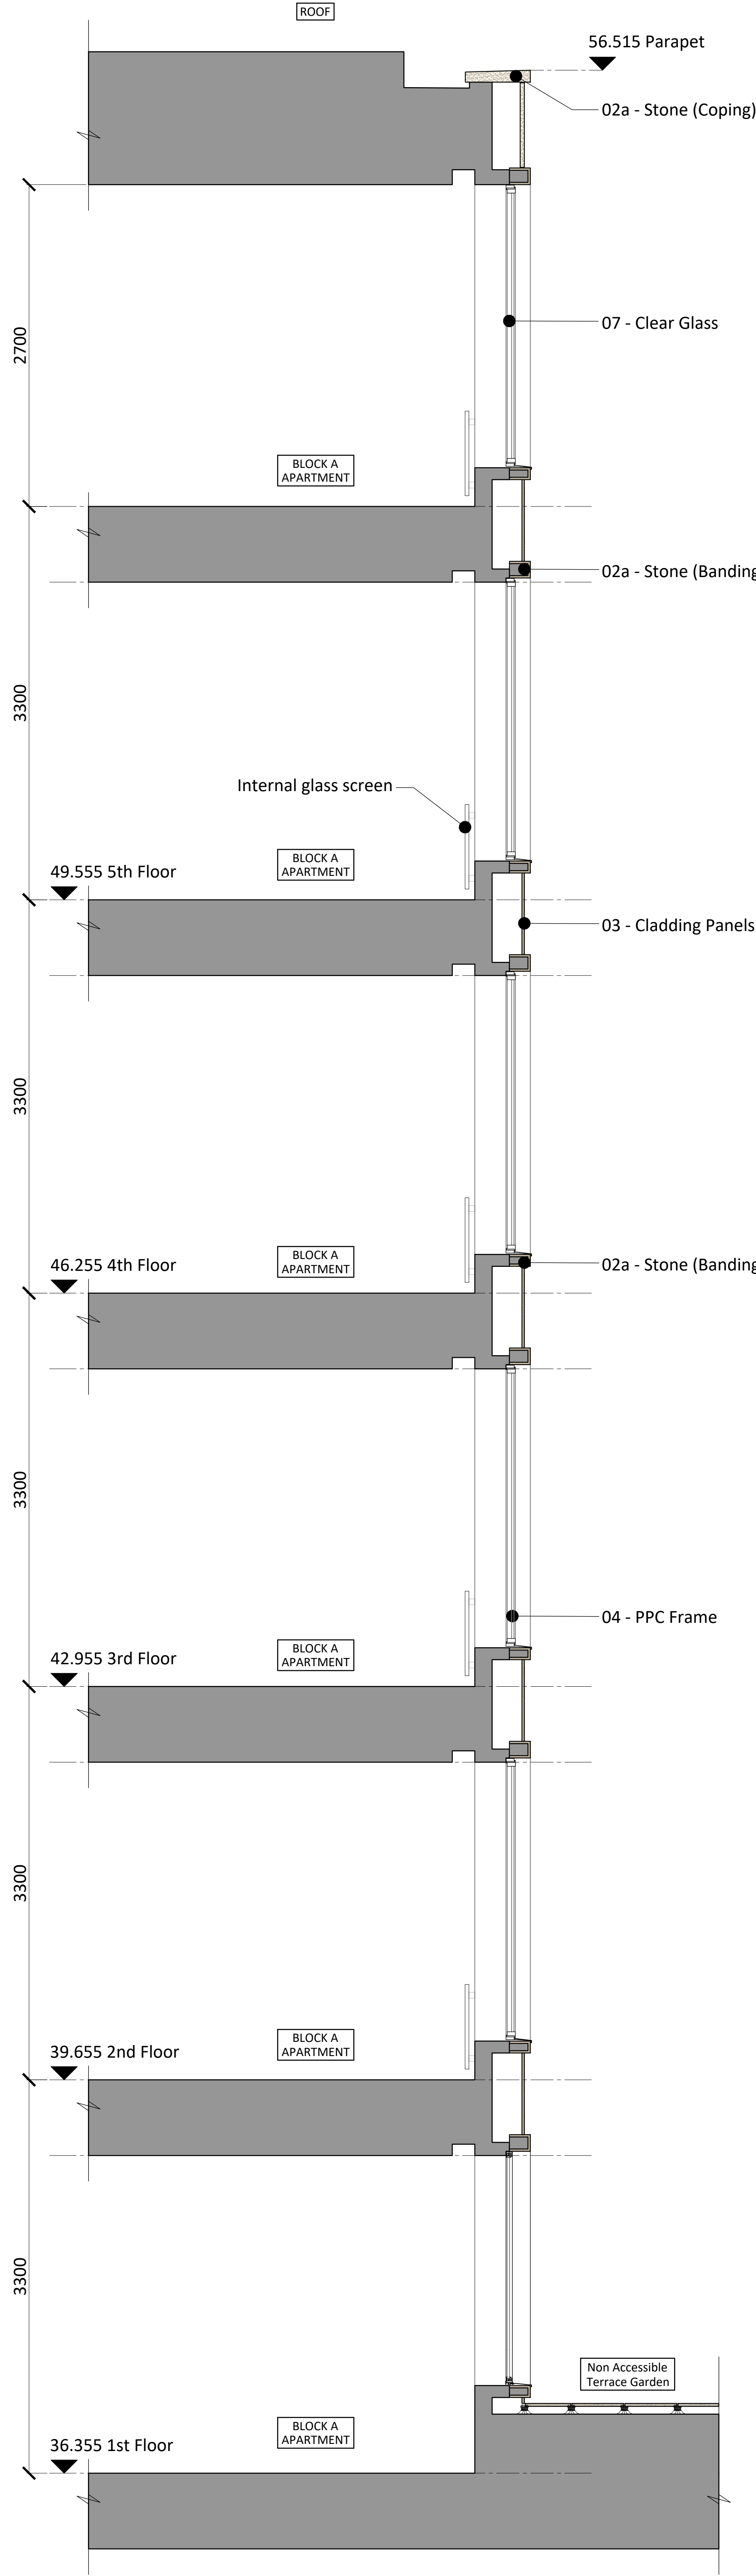


09 - Section

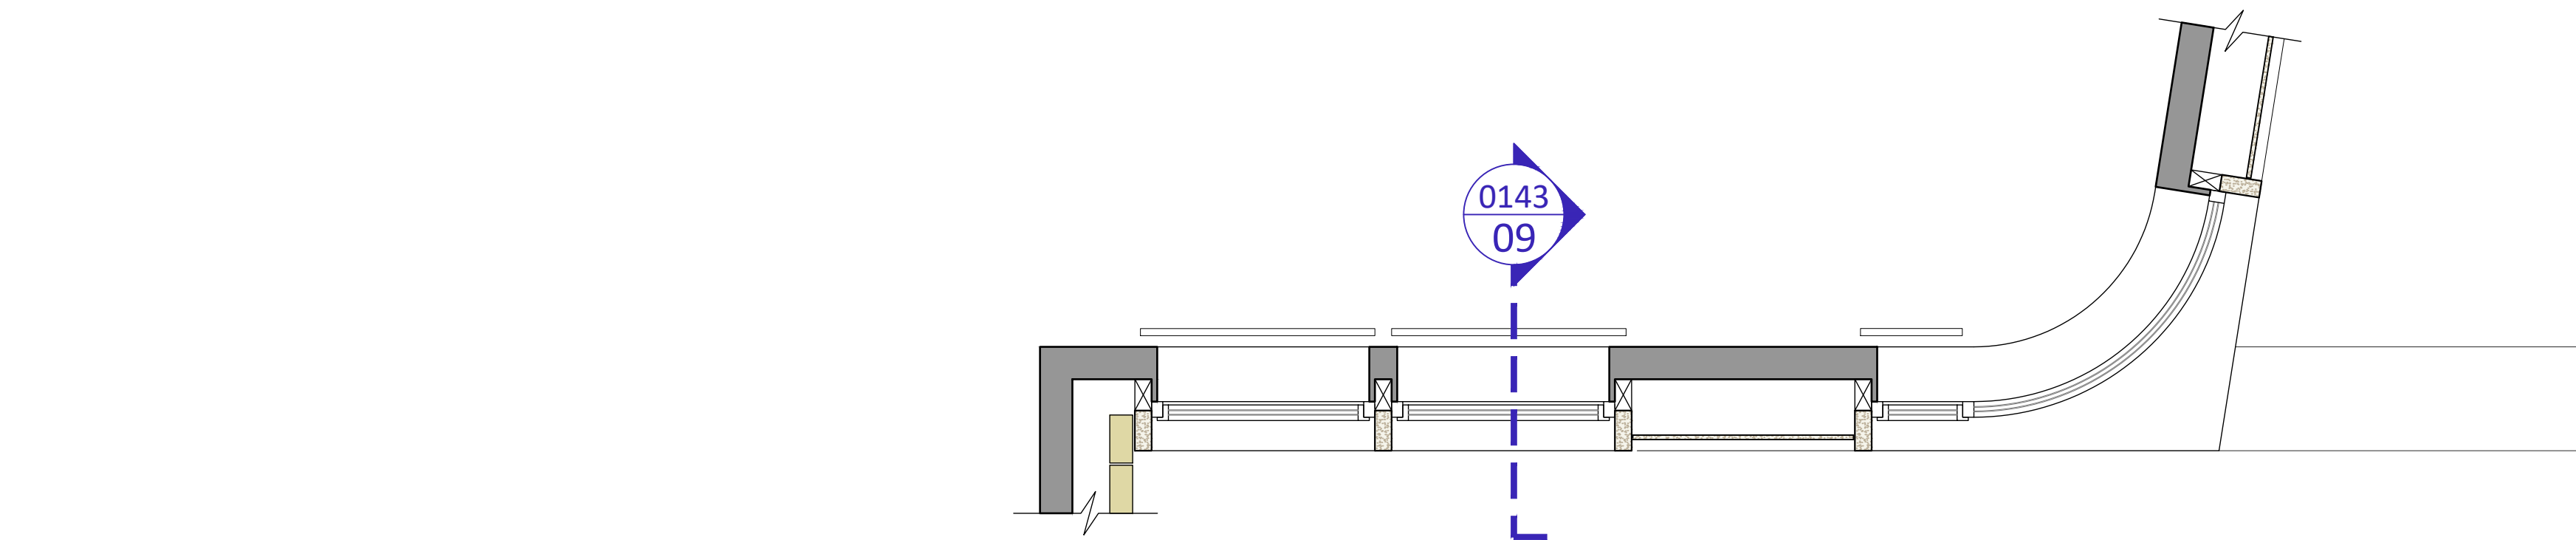

07 - Plan

Rev	Comments	Date	Dr	Ch
G1	Planning Issue	08-12-2022	SP	PD
G2	Planning Issue	23-02-2023	SP	PD

PWA Code:	Notes: Use annotated dimensions only. All dimensions in millimeters unless otherwise stated. This drawing is to be read in conjunction with all other related material. Any discrepancies, conflicts or errors must be reported to Piper Whitlock Architecture before commencing work.
22014	

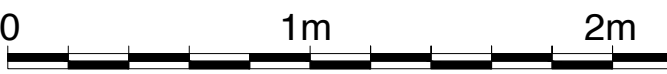

Drawing Title:	Planning Condition 3a & 3b East (Int. Courtyard) Bay Study
Client:	OD Camden Hotel Ltd
Project Ref:	HHCAM - PWA-00 - ZZ-DR- A -0143 - G2
Status:	PLANNING
Stage:	4
Scale @ A0:	1:25

Project Name:	Haverstock Hill, Camden
Client:	OD Camden Hotel Ltd
Project Ref:	HHCAM - PWA-00 - ZZ-DR- A -0143 - G2
Status:	PLANNING
Stage:	4
Scale @ A0:	1:25



©Piper Whitlock Architecture Ltd, 2nd Floor, Anglo St, James House, 30a Southgate Street, Winchester, Hampshire, SO23 8DH Tel: 01962 843500, Email: enquiries@piperwhitlock.co.uk, www.piperwhitlock.co.uk