
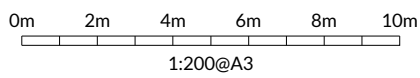


No.	CA.	Species	Height	Trunk Dia.	Radial Crown Spread	Crown Clearance	Height to 1st Branch	Life Stage	Physiology	Structure	Landscape Value	Est. Years	Comments	Category
7	CA	Leyland Cypress	16m	630mm	N5.5m E5.5m W5.5m NW4.5m	2m	2.5m	Semi-mature	Below average	Average	Moderate	10-20	Slightly leaning trunk; slightly sparsely foliated; no significant structural defects found at time of survey; of limited potential due to current size and location.	C (12.1)

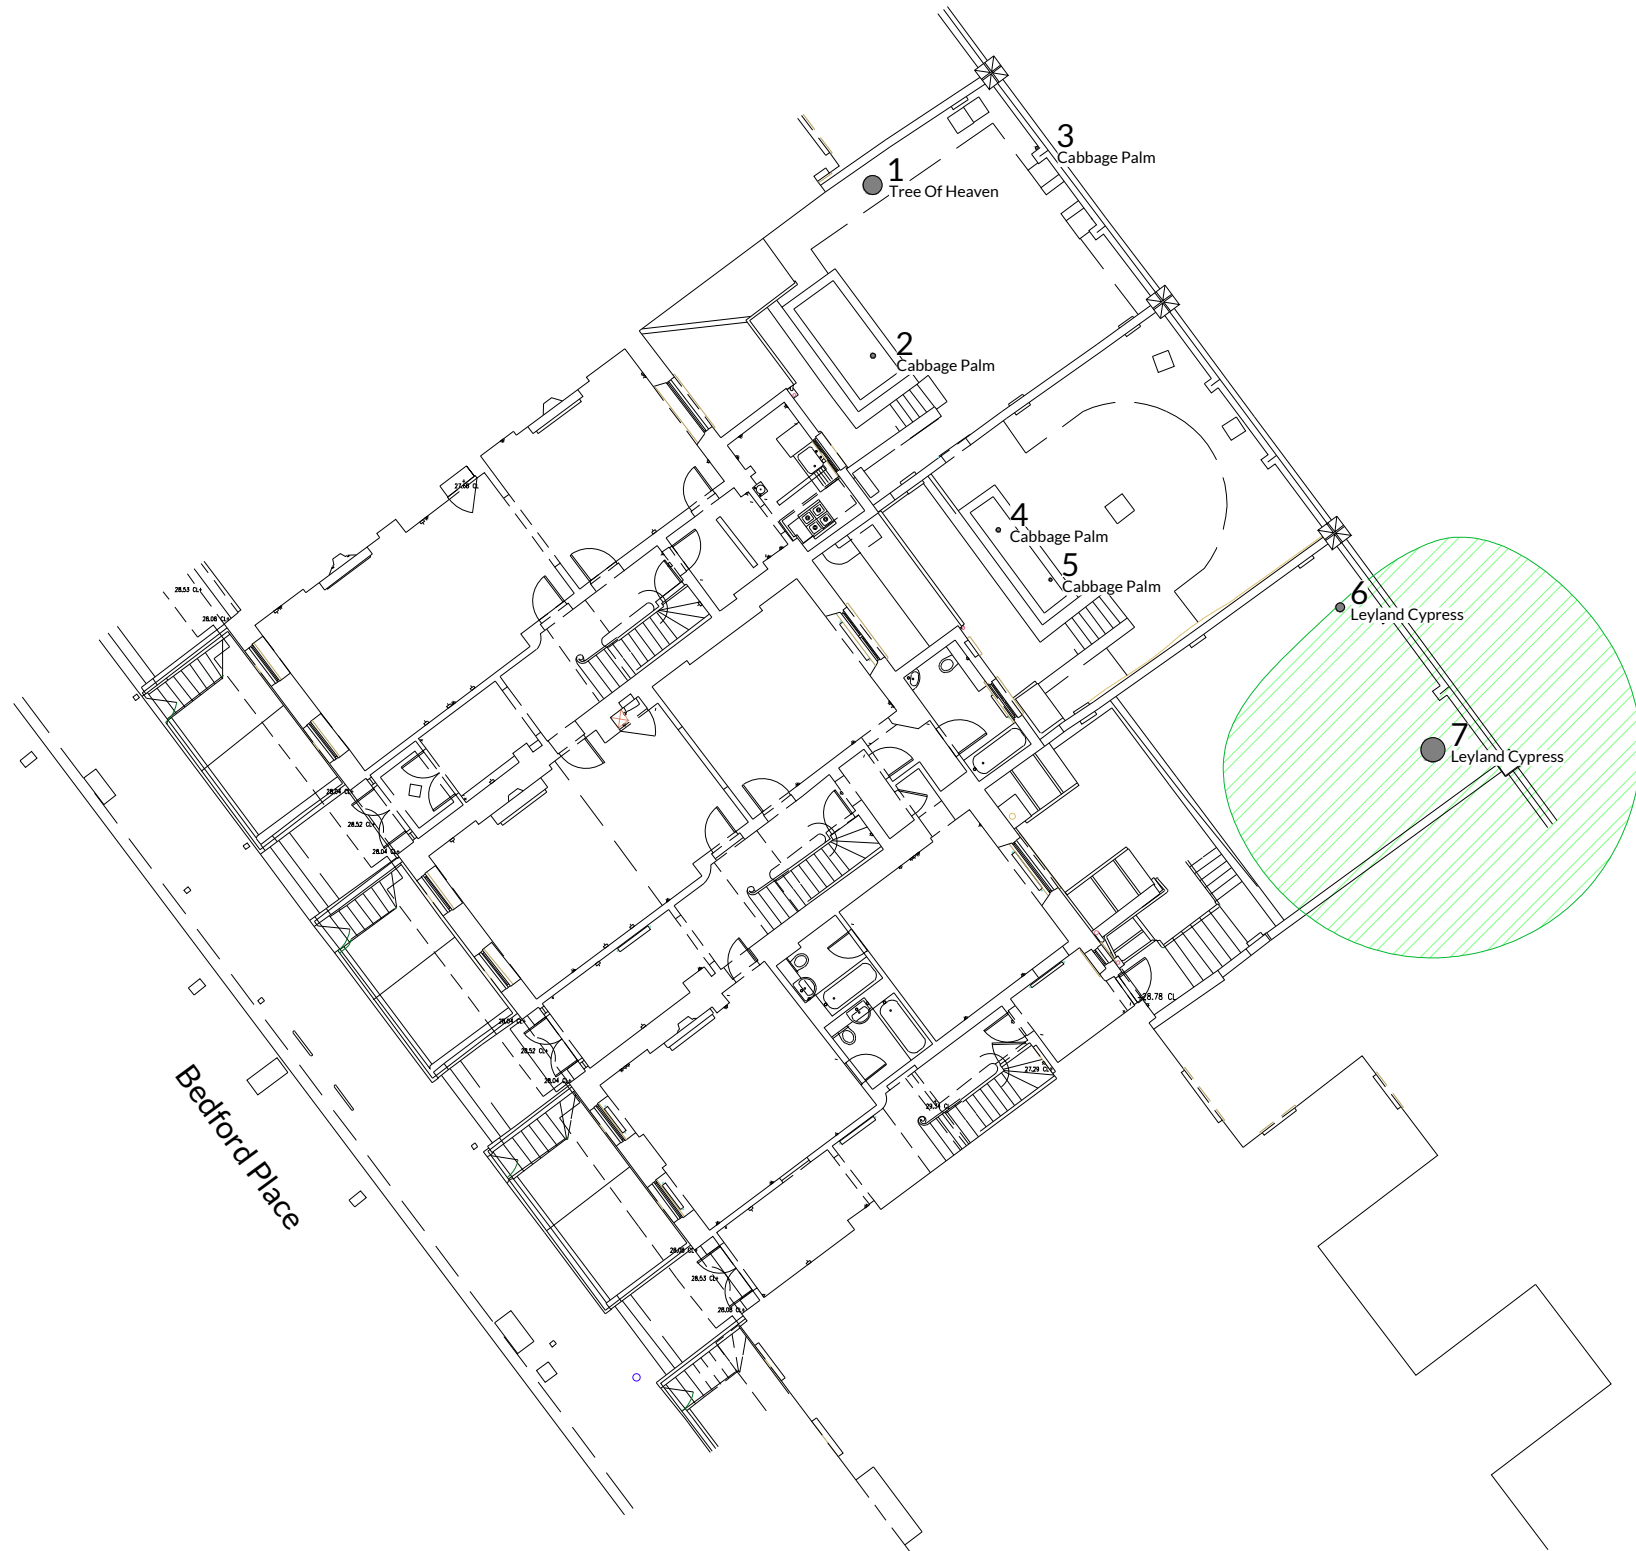

ARBORICULTURE | ECOLOGY | LANDSCAPE

Project: 4-6 Bedford Place
Mayfair
London
WC1B 5JA

Drawing:
TREE LOCATIONS PLAN

Based on:
Topographic survey

Drawing No: TLP 01 Rev:

Date: Feb 2023 Scale: 1:200 @ A3 Drawn: MR

Tree nos.: ● 1 Canopies of trees:

David Archer Associates. info@davidarcherassociates.co.uk
OS data © Crown copyright. 2022. OS Licence 100061674 The original of this drawing was produced in colour - a monochrome copy should not be relied upon. © This drawing is copyright & must not be reproduced without consent from David Archer Associates.