
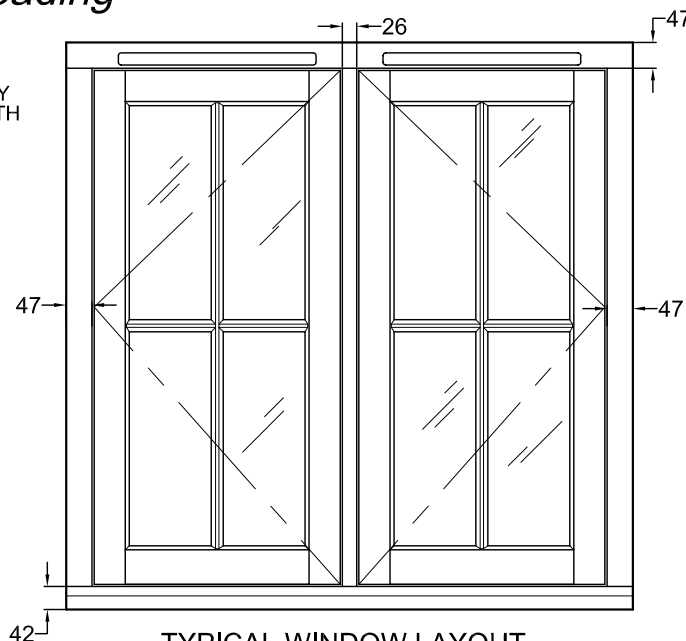


# CONSERVATION CASEMENT SIDE SWING SYSTEM

12/12/2014 REVISION C

FILE: SW1-01SX

*Ovolo Profile on Frame and Beading*

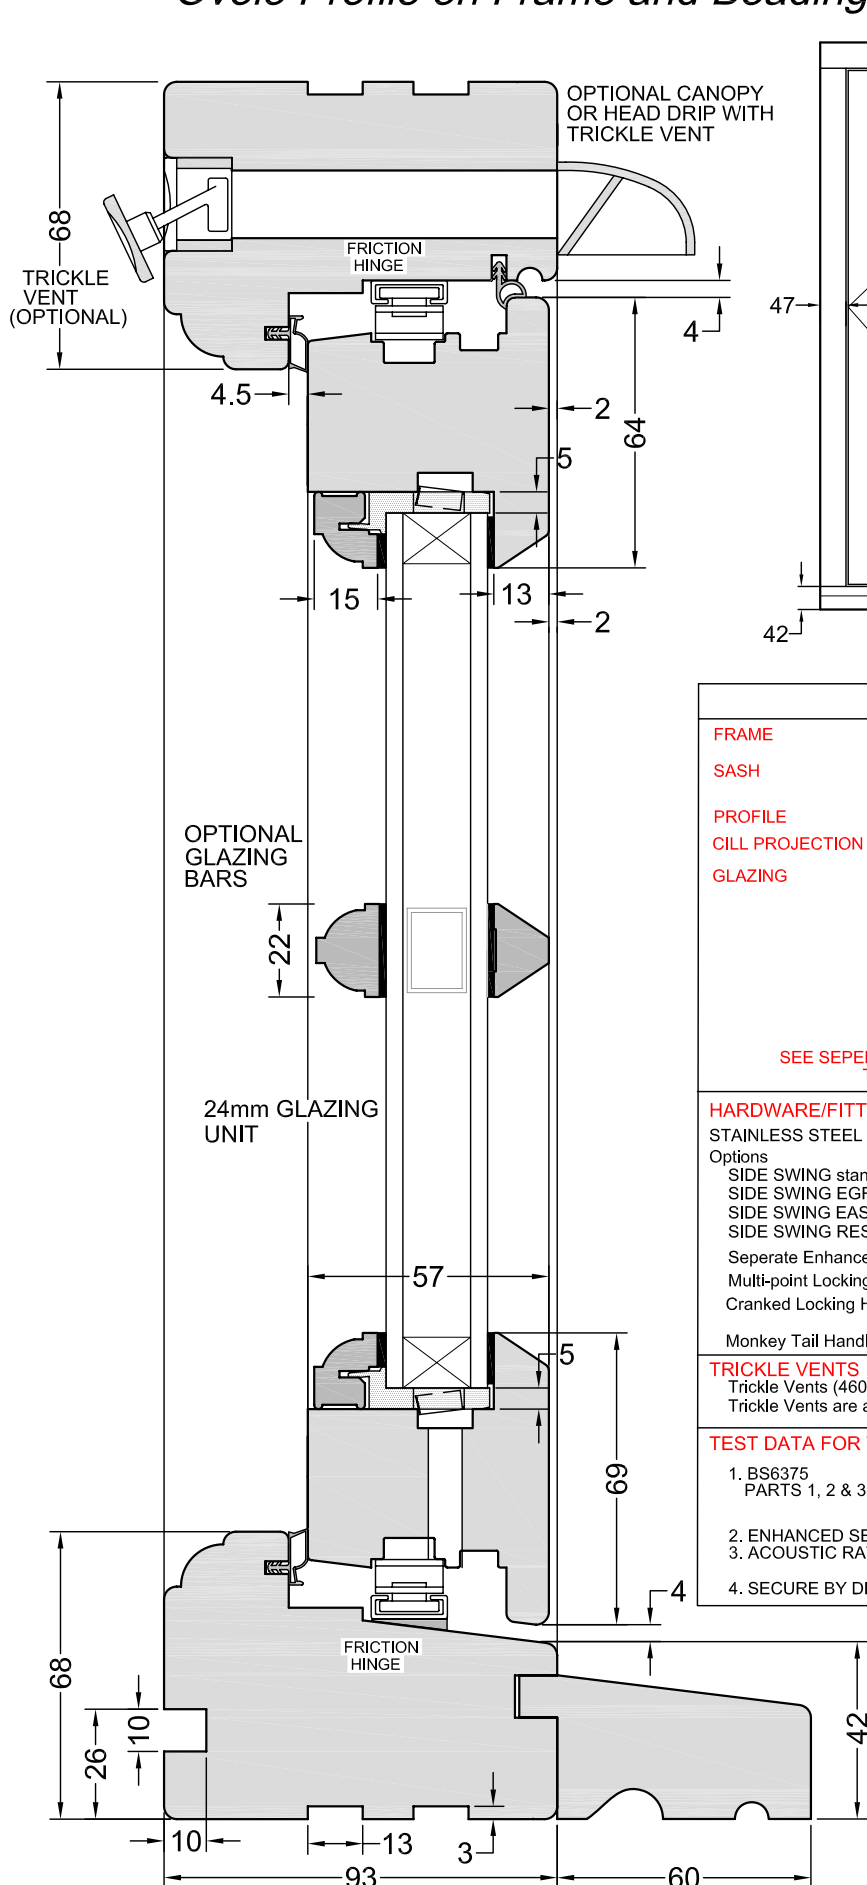

TYPICAL WINDOW LAYOUT

## SPECIFICATIONS

<b>FRAME</b>	68x93mm HEAD, JAMBS, CILL, MULLION & TRANSOM.
<b>SASH</b>	64x57mm TOP RAIL & STILES, . 69x57mm BOTTOM RAIL, Drained and Vented.
<b>PROFILE</b>	OVOLO (shown) LAMBS TONGUE or SQUARE EDGE
<b>CILL PROJECTION</b>	60mm (shown) Additional Options: Flush, 35mm or 85mm.
<b>GLAZING</b>	24mm Low E Sealed Unit. (4mm/16mm Warm Edge Spacer/4mm) Obscure, Sound Control, Toughened and Laminated Options available, Argon filled cavity. Outer perimeter has Standard Warm Edge Spacer, colour WHITE, Optional BLACK. Clip & Bead glazing bead system.  Additional glazing units include 12mm and 14mm options.  Curved Glass and Units with less than 12mm cavity will have Aluminium Spacer in place of Warm Edge Spacer.
<b>SEE SEPARATE DATA SHEET FOR ENERGY RATINGS APPLICABLE TO FRAME AND GLAZING OPTIONS USED.</b>	

## HARDWARE/FITTINGS

STAINLESS STEEL CONCEALED FRICTION HINGE.

Options

- SIDE SWING standard Friction Hinge.
- SIDE SWING EGRESS for escape openings.
- SIDE SWING EASY CLEAN Hinge
- SIDE SWING RESTRICTOR with Restrictor built into Hinge.

Separate Enhanced Restrictor option available.

Multi-point Locking System.

Cranked Locking Handles, available in Polished Brass, Polished Chrome, Satin Chrome  
Bright Bronze, Satin Bronze, Black or White.

Monkey Tail Handles available in Black

## TRICKLE VENTS

Trickle Vents (4600EA) can be fitted to Head. Timber Head Drip or canopy fitted.  
Trickle Vents are available in White or Brown only.

## TEST DATA FOR THIS WINDOW

- BS6375 PARTS 1, 2 & 3 EN1026:2000 AIR PERMEABILITY CLASS 4  
EN 1027:2000 WATERTIGHTNESS CLASS 9A  
EN 12211:2000 RESISTANCE TO WIND LOAD CLASS 5
- ENHANCED SECURITY BS7950
- ACOUSTIC RATING  $RW(C;Ctr) = 40$  (-2;6) db with sound control glass.  
 $RW(C;Ctr) = 36$  (-2;6) db with standard 4/14/4 glass
- SECURE BY DESIGN BADGE.

**DUE TO PROGRESSIVE DEVELOPMENT  
MUMFORD & WOOD LIMITED RESERVE  
THE RIGHT TO MODIFY OR CHANGE  
SPECIFICATIONS WITHOUT PRIOR NOTICE**

THIS DRAWING & SPECIFICATIONS ARE THE PROPERTY OF MUMFORD & WOOD Ltd. THEY ARE ISSUED IN STRICT CONFIDENCE AND SHALL NOT BE REPRODUCED, COPIED OR USED AS THE BASIS FOR MANUFACTURING WITHOUT WRITTEN PERMISSION.



TOWER BUSINESS PARK,  
KELVEDON ROAD  
TIPTREE, ESSEX  
CO5 0LX  
Tel: 01621 818155 FAX: 01621 818175  
EMAIL: sales@mumfordwood.com  
WEB: www.mumfordwood.com