





Location Plan Scale 1:1250

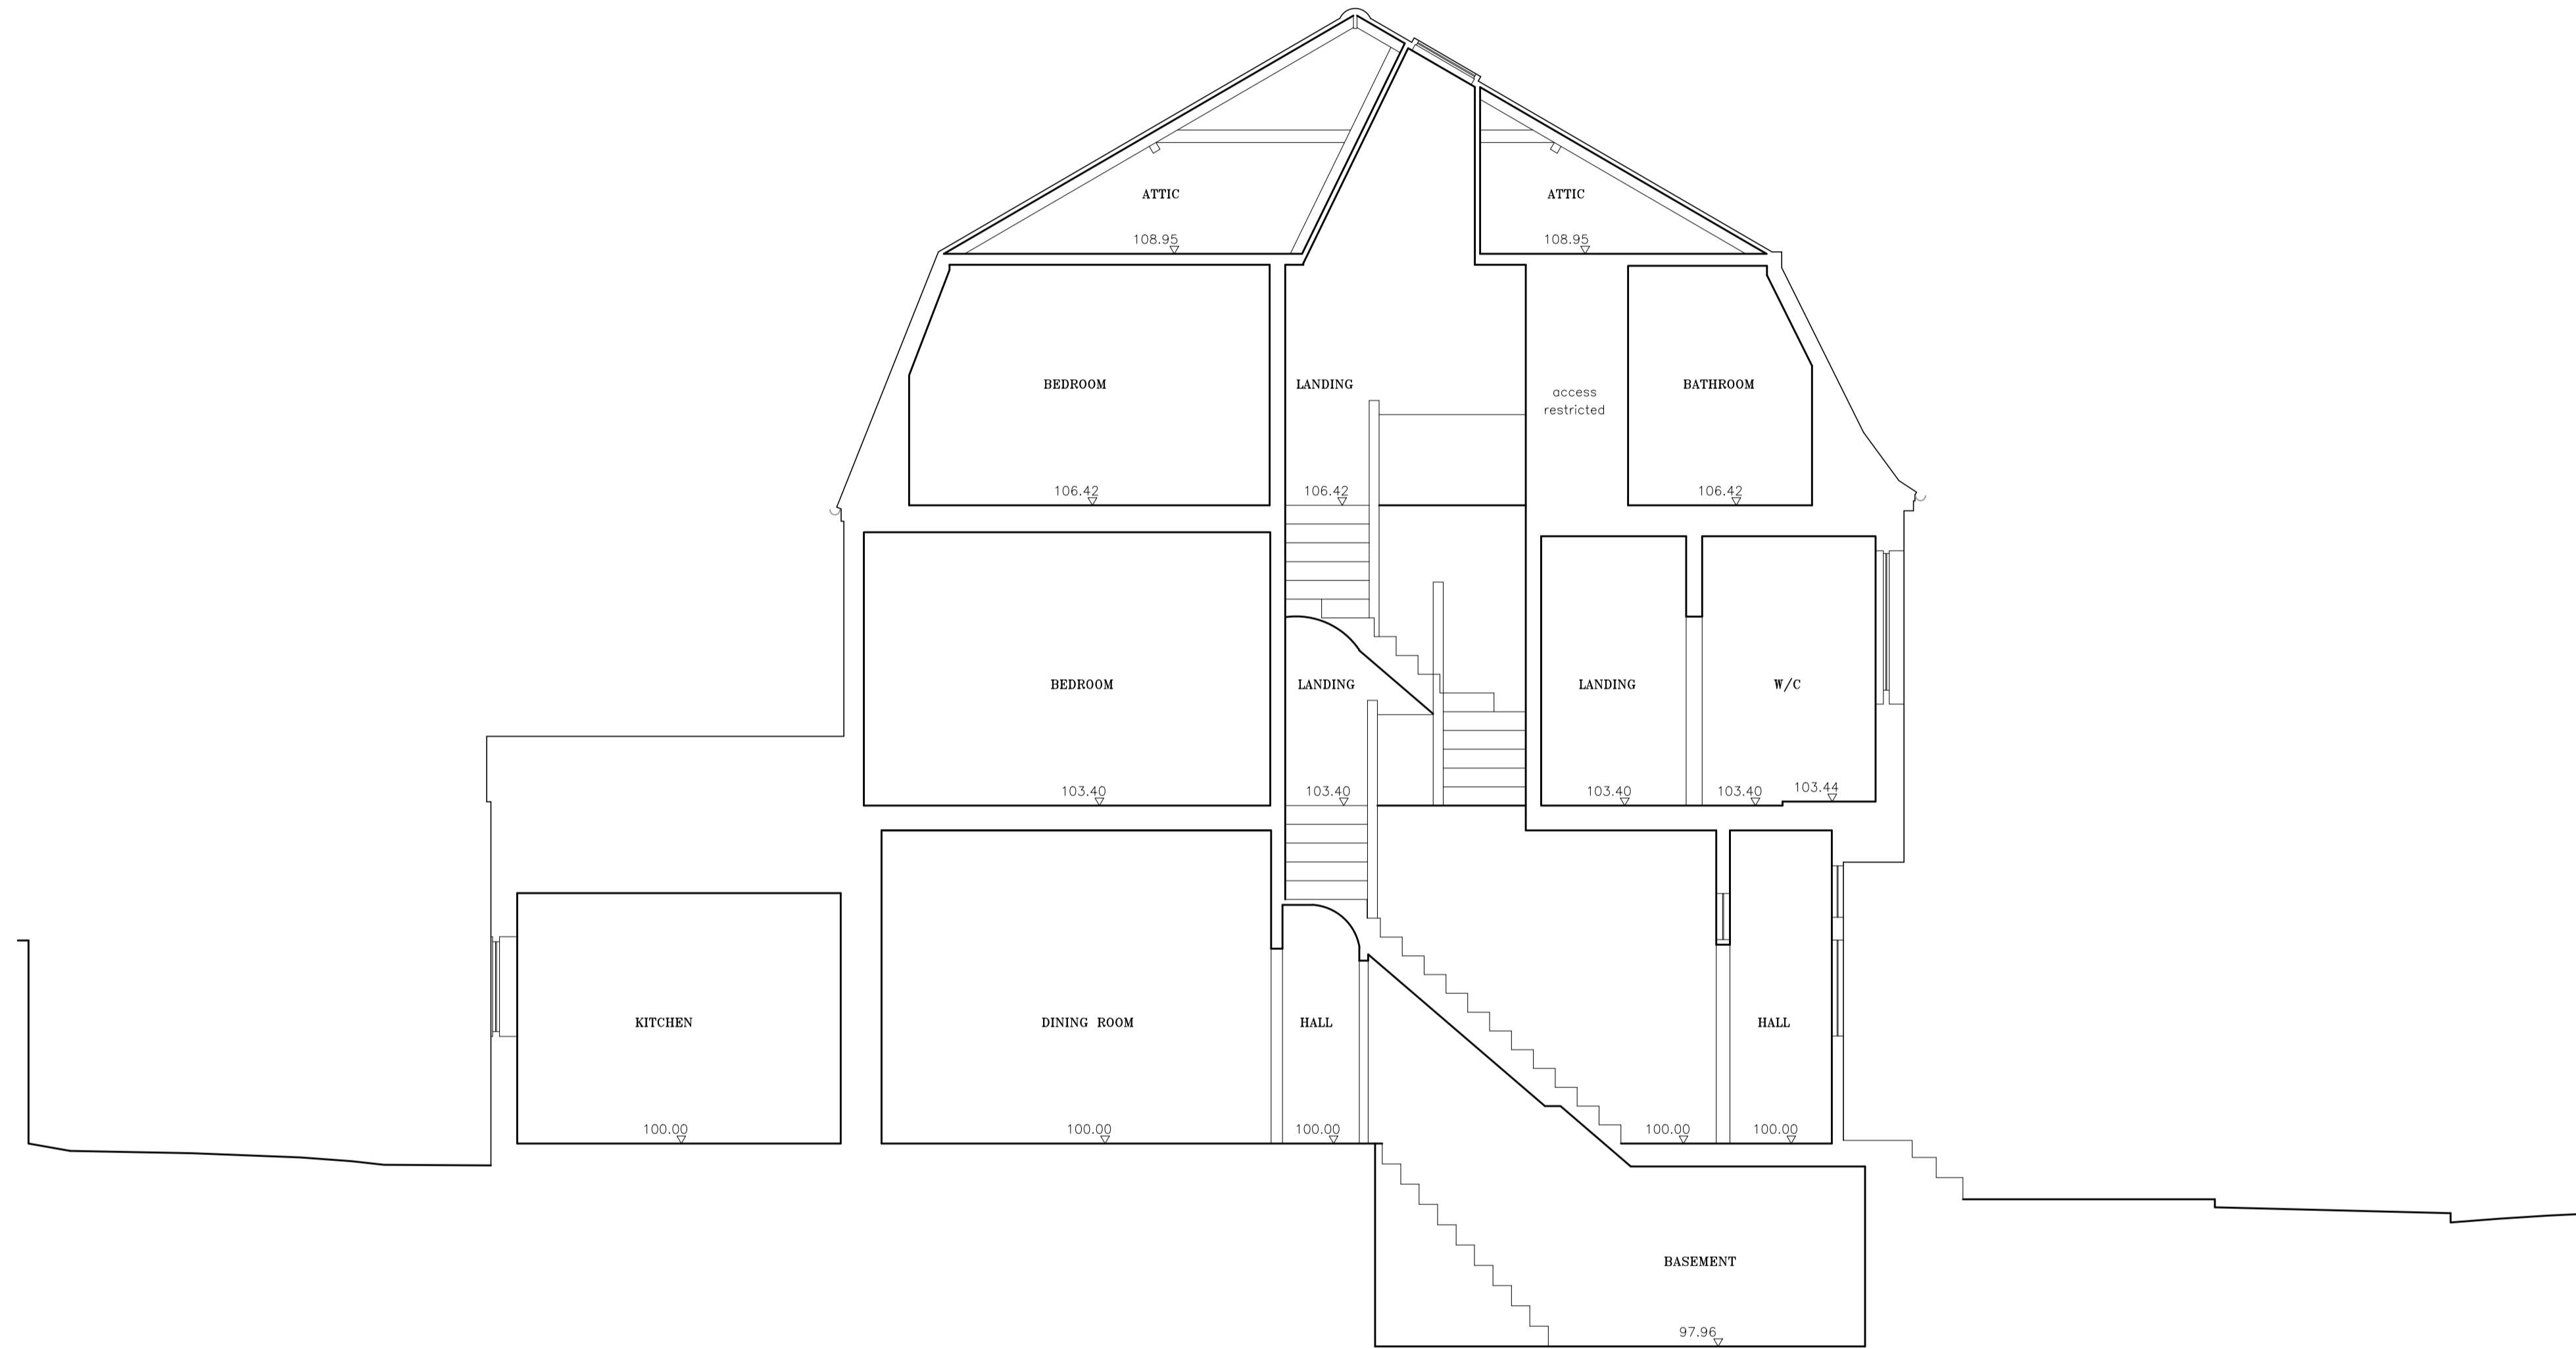

1 Existing Section B

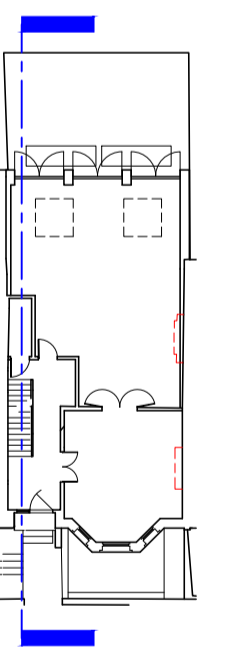

Planning (Preliminary)

Revisions

Ko Architects
 2/F, 7 Mulgrave Chambers
 26-28 Mulgrave Road | Sutton SM2 6LE
 T 020 8780 3397
 E postbox@koandpartners.co.uk

Client: **J Faith**
 Project: **20 Howitt Road, London, NW3 4LL**
 Dwg: **LOCATION PLAN, EXISTING SECTION B**

Dwg No: **522-E05**
 Date: **OCT 2022**
 Scale: **1:50 @A1**

Revision: -