


① SECTION A

B D

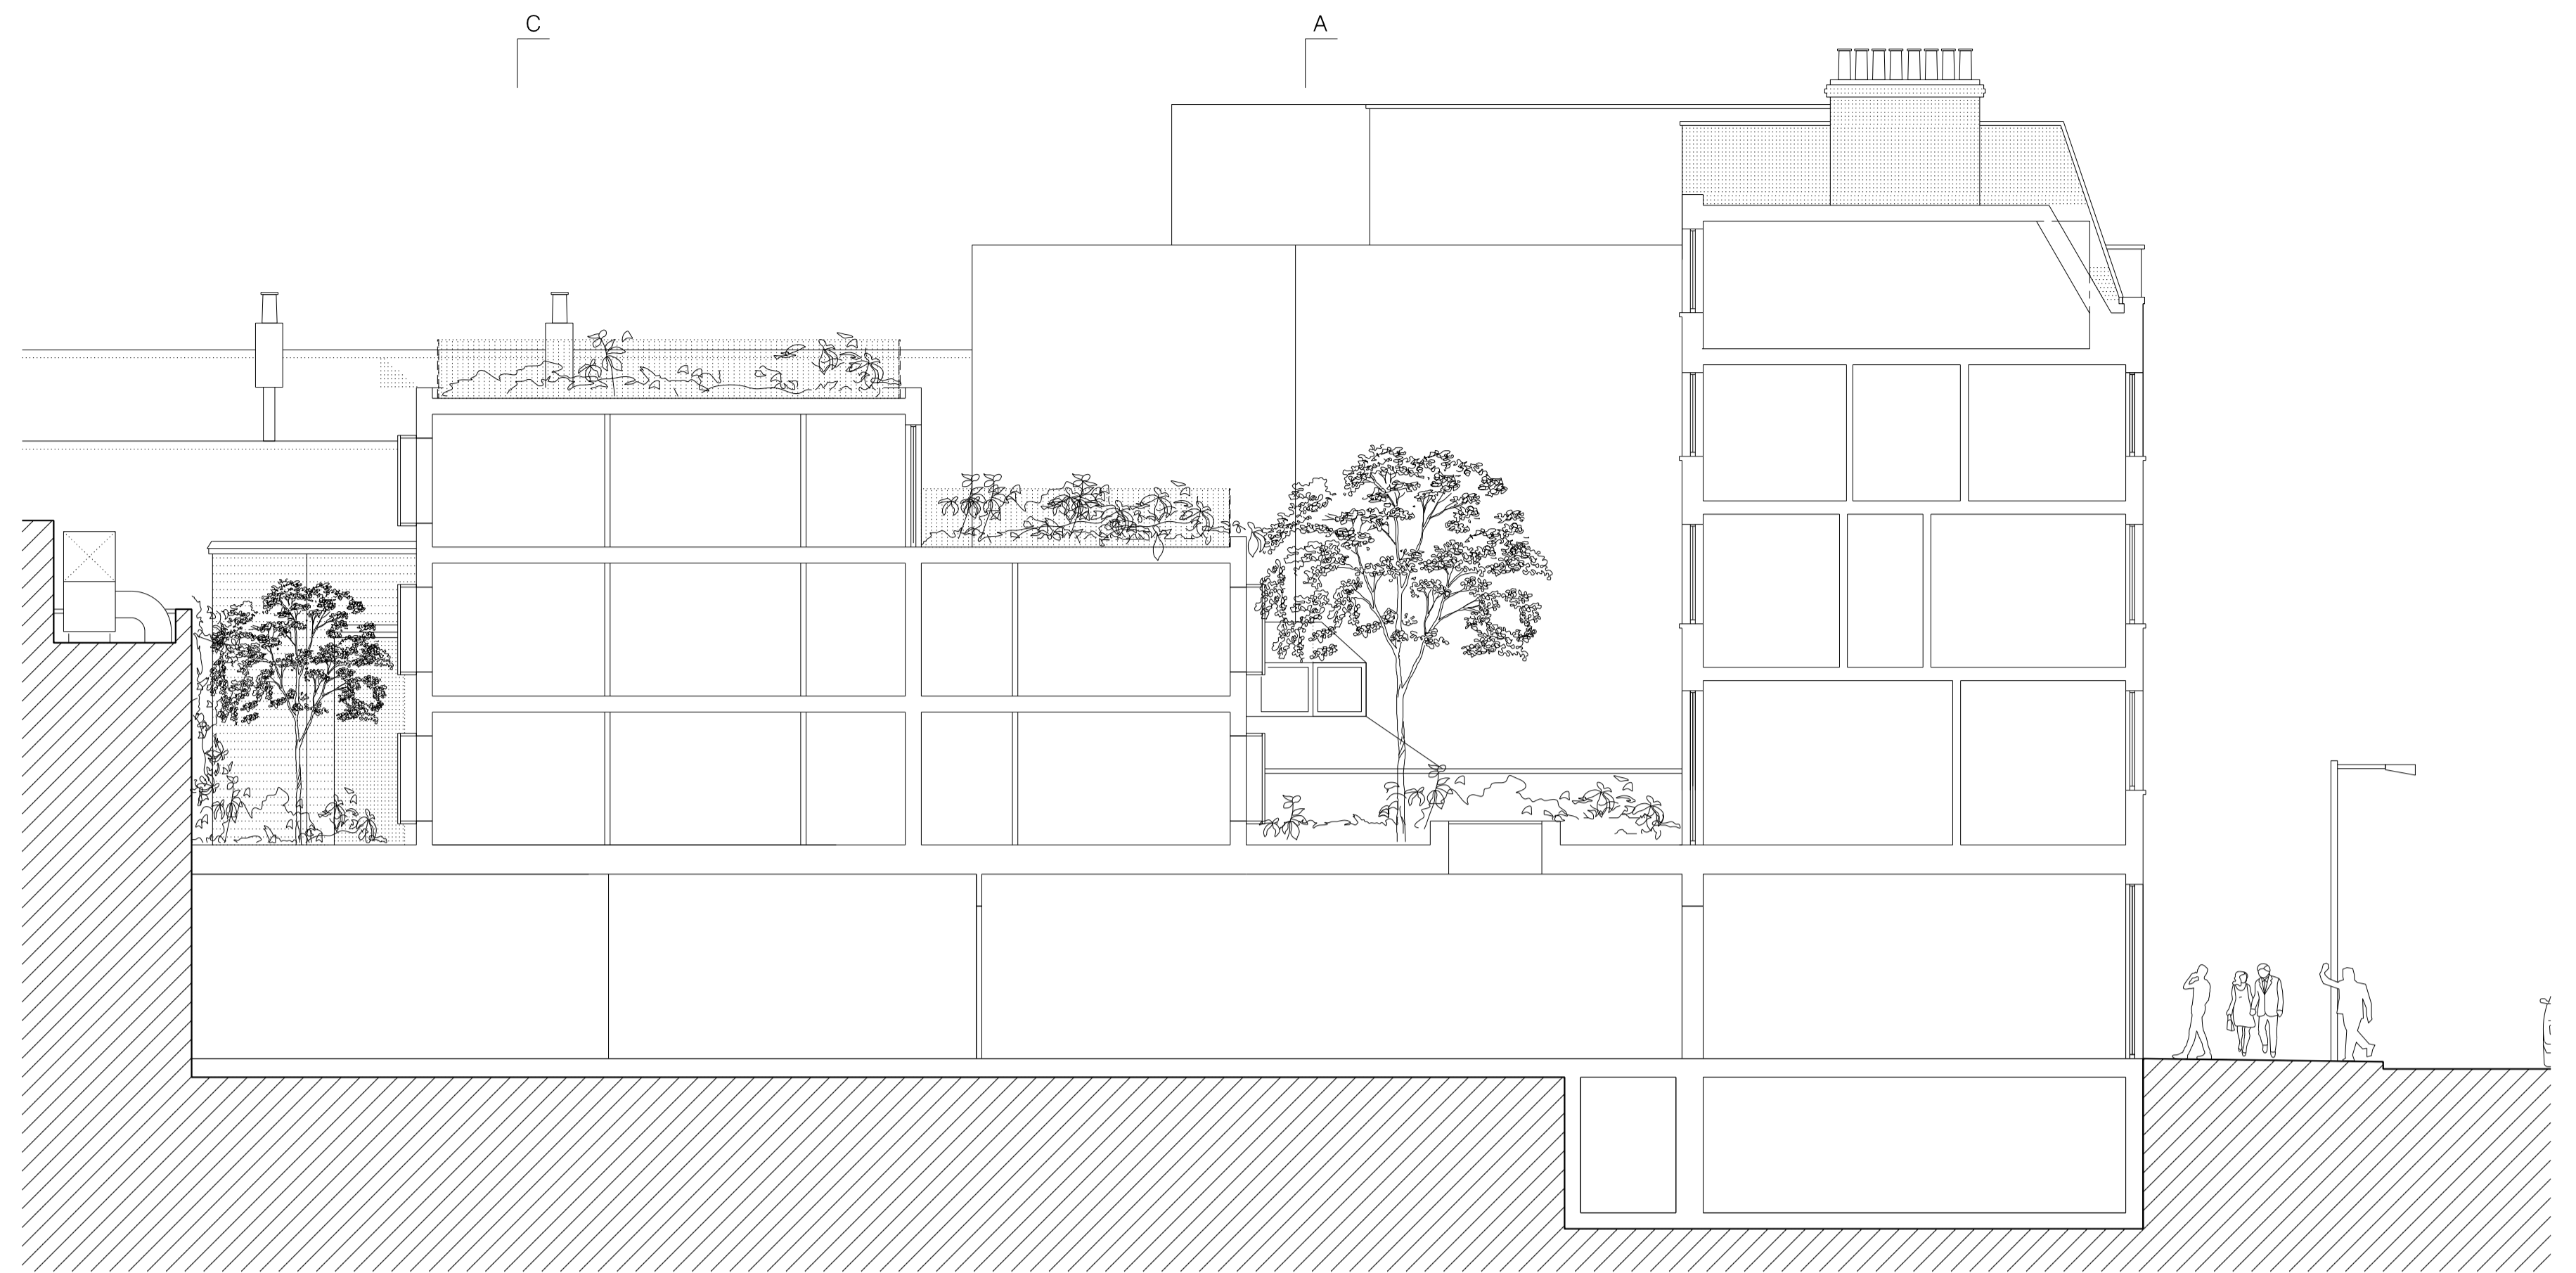


② SECTION B

C A



③ SECTION C

B D

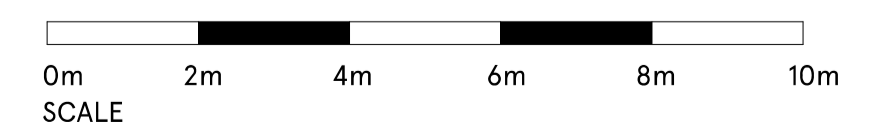

REVISION:	PURPOSE:	DATE:
E	Issued for planning application	23.02.2023

Notes:  
 1. Contractors are not to directly scale off this drawing. Dimensions should be obtained from the Engineer or Architect, site checked and any discrepancy between drawings reported.  
 2. The design and these drawings are the sole copyright of Arin Taha Architects 15 Clerkenwell Close London EC1R 0AA, T: 020 7253 8444 F: 020 7253 9555.

Purpose of Issue:  
 I=Information  
 C=Comment  
 P=Planning  
 T=Tender  
 S=Construction

**GROUPWORK**  
 15A CLERKENWELL CLOSE, LONDON, EC1R 0AA

CLIENT:  
**Arcabas Ltd**

PROJECT:  
**9 PARKWAY**

DWG TITLE:  
**Proposed Sections**

REVISION:	DATE:	SCALE:
E	FEB 23	@ A1 1:100 @ A3 1:200
DWG No: 274 - 601	PURPOSE OF ISSUE: P	DB: AC CB: AT