





① FRONT (PARKWAY) ELEVATION

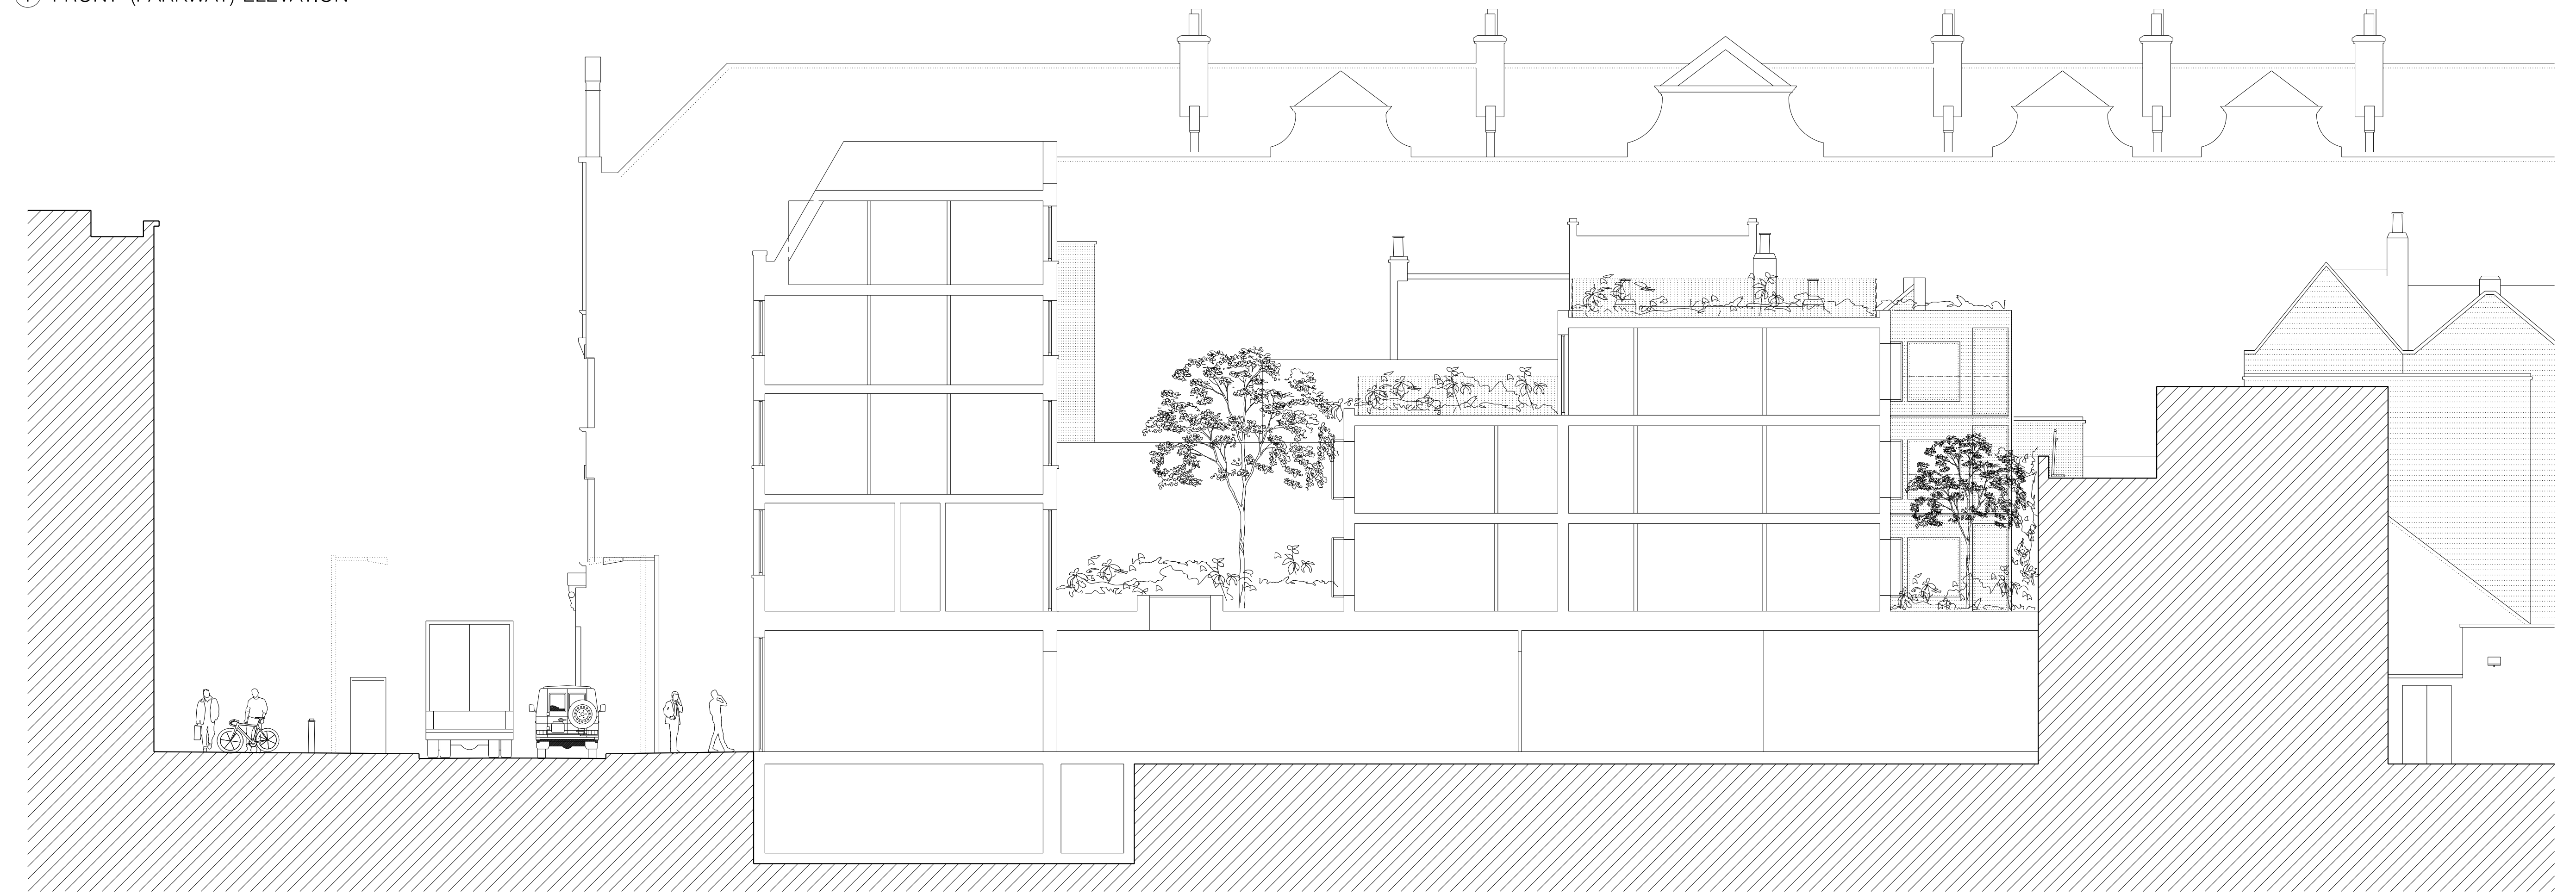

② SECTION E

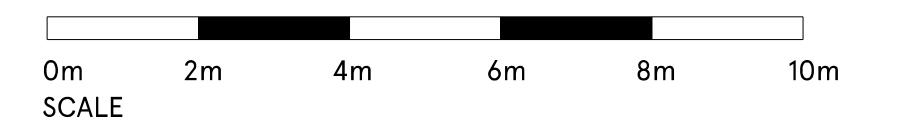

REVISION: G	PURPOSE: Issued for planning application	DATE: 23.02.2023	Notes: 1. Contractors are not to directly scale off this drawing. Dimensions should be obtained from the Engineer or Architect, site checked and any discrepancy between drawings reported. 2. The design and these drawings are the sole copyright of Armin Taha Architects, 15 Clerkenwell Close, London, EC1R 0AA, T: 020 7253 9444 F: 020 7253 9565.	Purpose of Issue: I=Information, C=Comment, P=Planning, T=Tender, S=Construction	CLIENT: Arcabas Ltd	PROJECT: 9 PARKWAY	DWG TITLE: Proposed Sections	REVISION: G	DATE: FEB 23	SCALE: @ A1 1:100 @ A3 1:200
								DWG No: 274 - 602	PURPOSE OF ISSUE: P	DB: AC CB: AT