




① SECTION A

B E

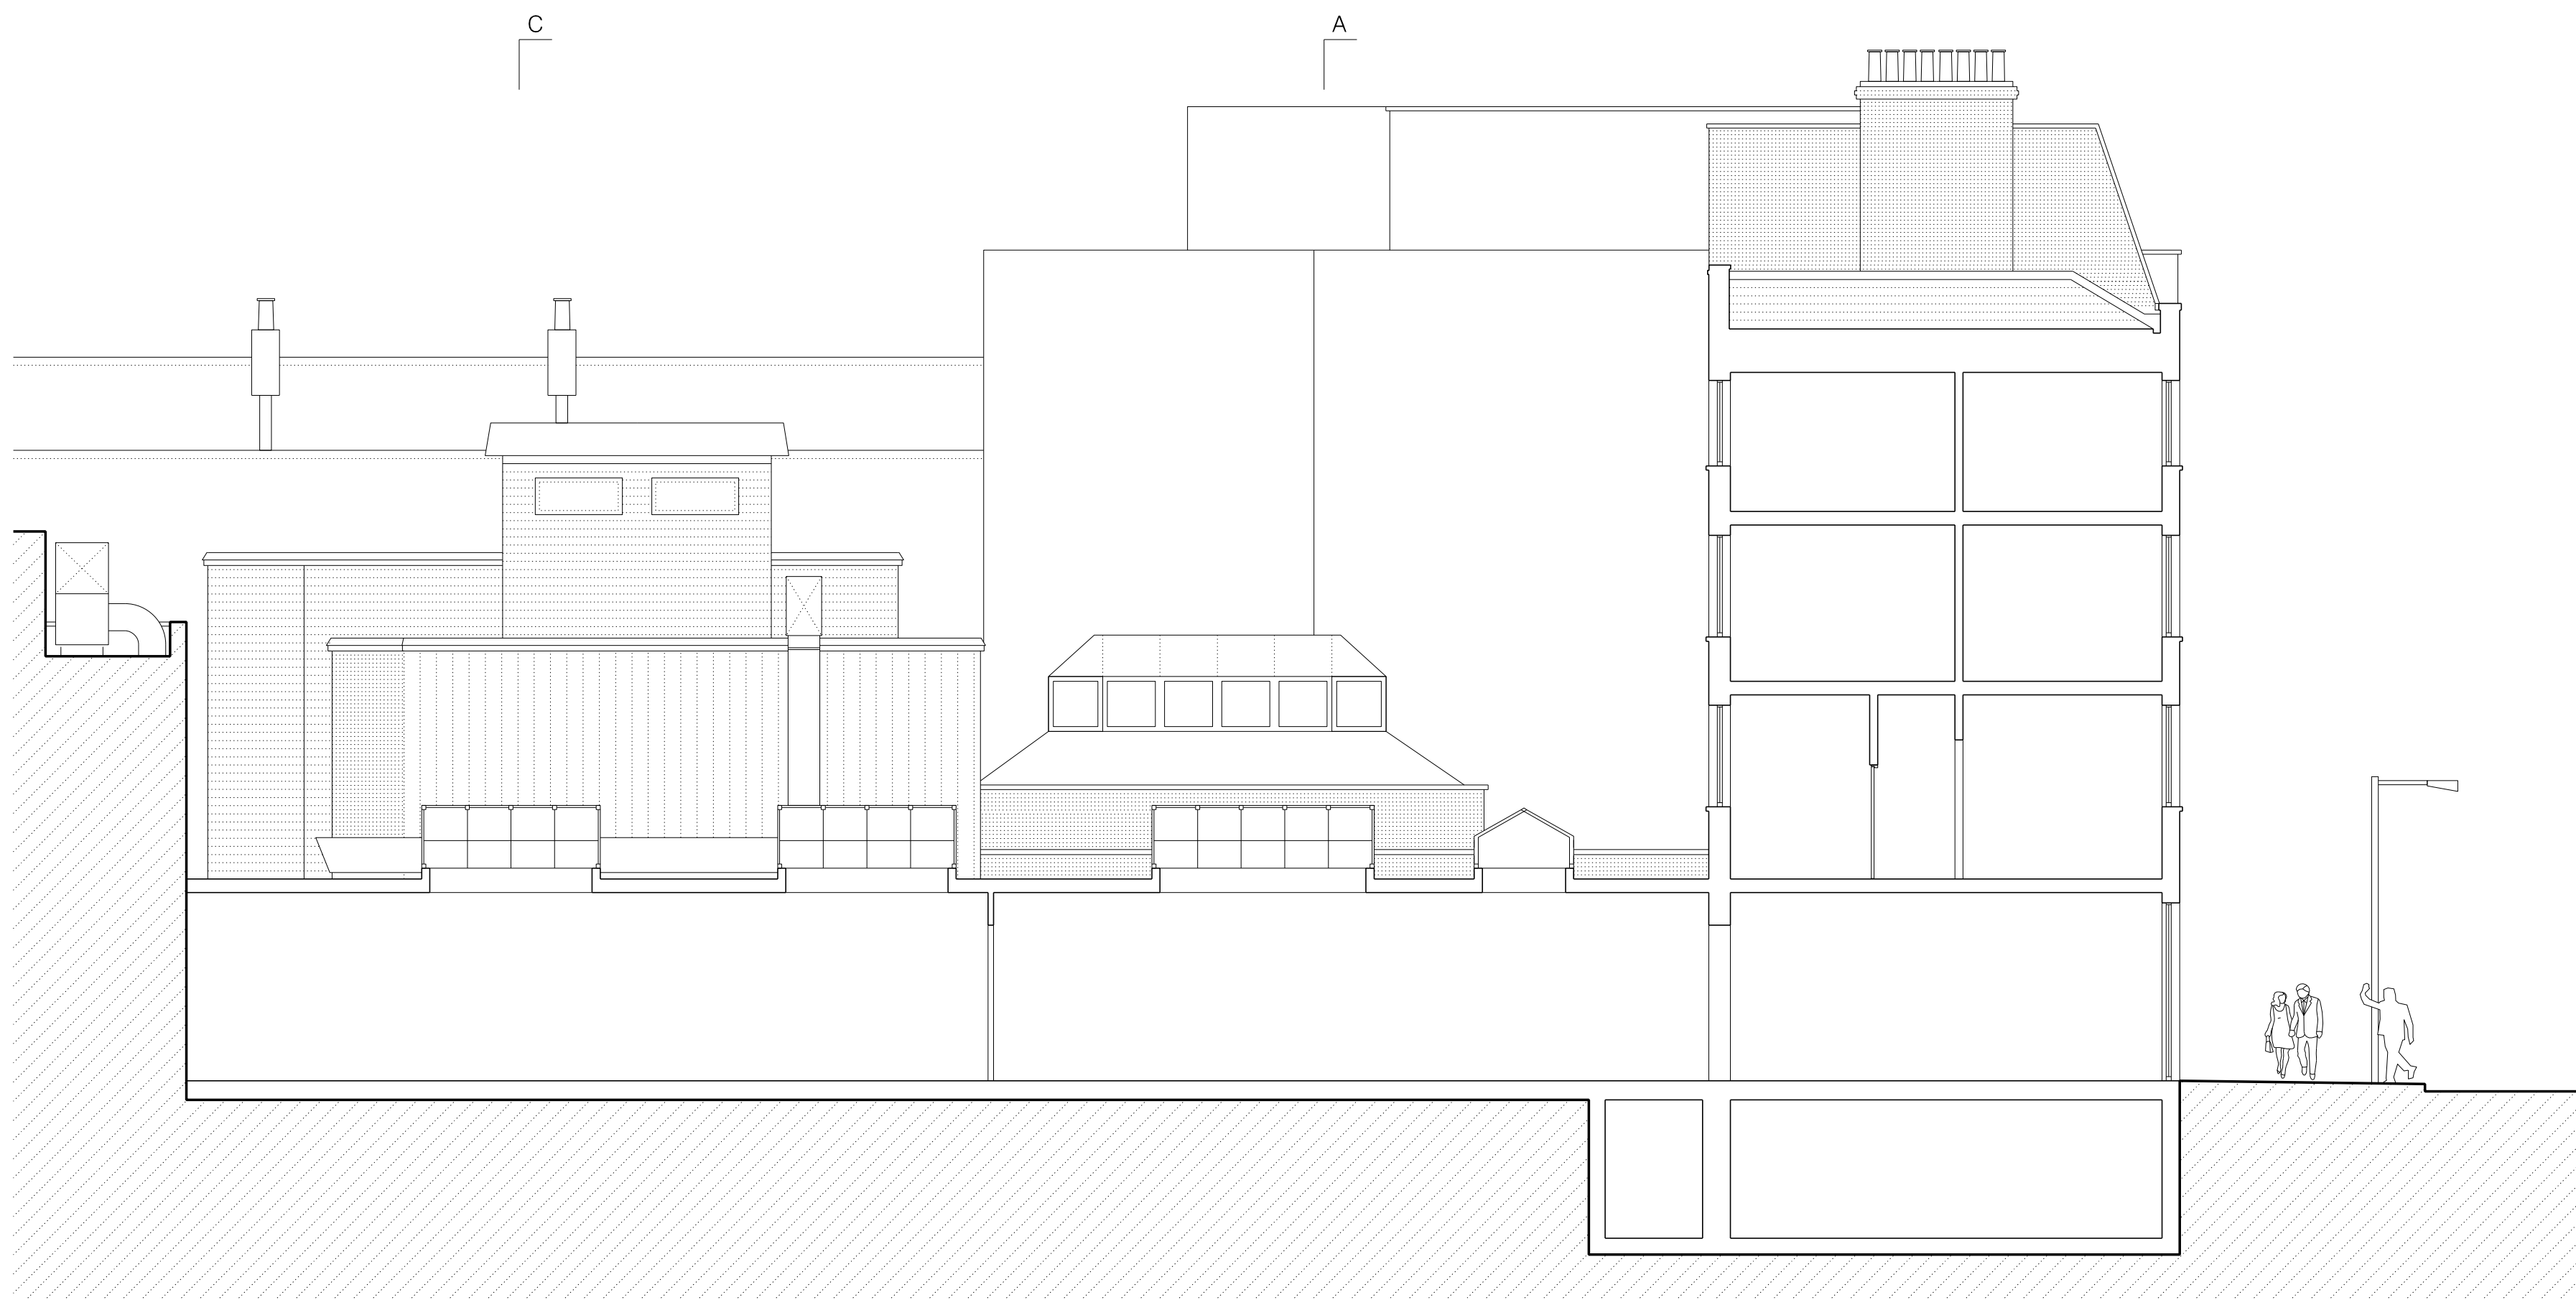


② SECTION B

C A



③ SECTION C

B D

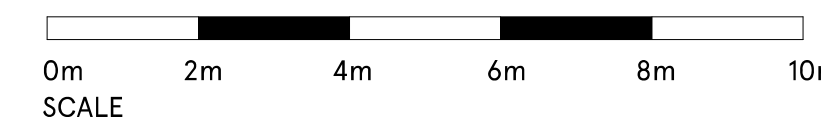

REVISION:	PURPOSE:	DATE:	Notes:	Purpose of Issue:	CLIENT:	PROJECT:	DWG TITLE:	REVISION:	DATE:	SCALE:
D	Issued for planning application	23.02.2023	1. Contractors are not to directly scale off this drawing. Dimensions should be obtained from the Engineer or Architect, site checked and any discrepancy between drawings reported. 2. The design and these drawings are the sole copyright of Armin Taha Architects, 15 Clerkenwell Close, London EC1R 0AA, T: 020 7253 9444 F: 020 7253 9555.	I=Information, C=Comment, P=Planning, T=Tender, S=Construction	Arcabas Ltd	9 PARKWAY	Existing Sections	D	FEB 23	@ A1 1:100 @ A3 1:200
								DWG No: 274 – 201	PURPOSE OF ISSUE: P	DB: AC CB: AT