





① FRONT (PARKWAY) ELEVATION

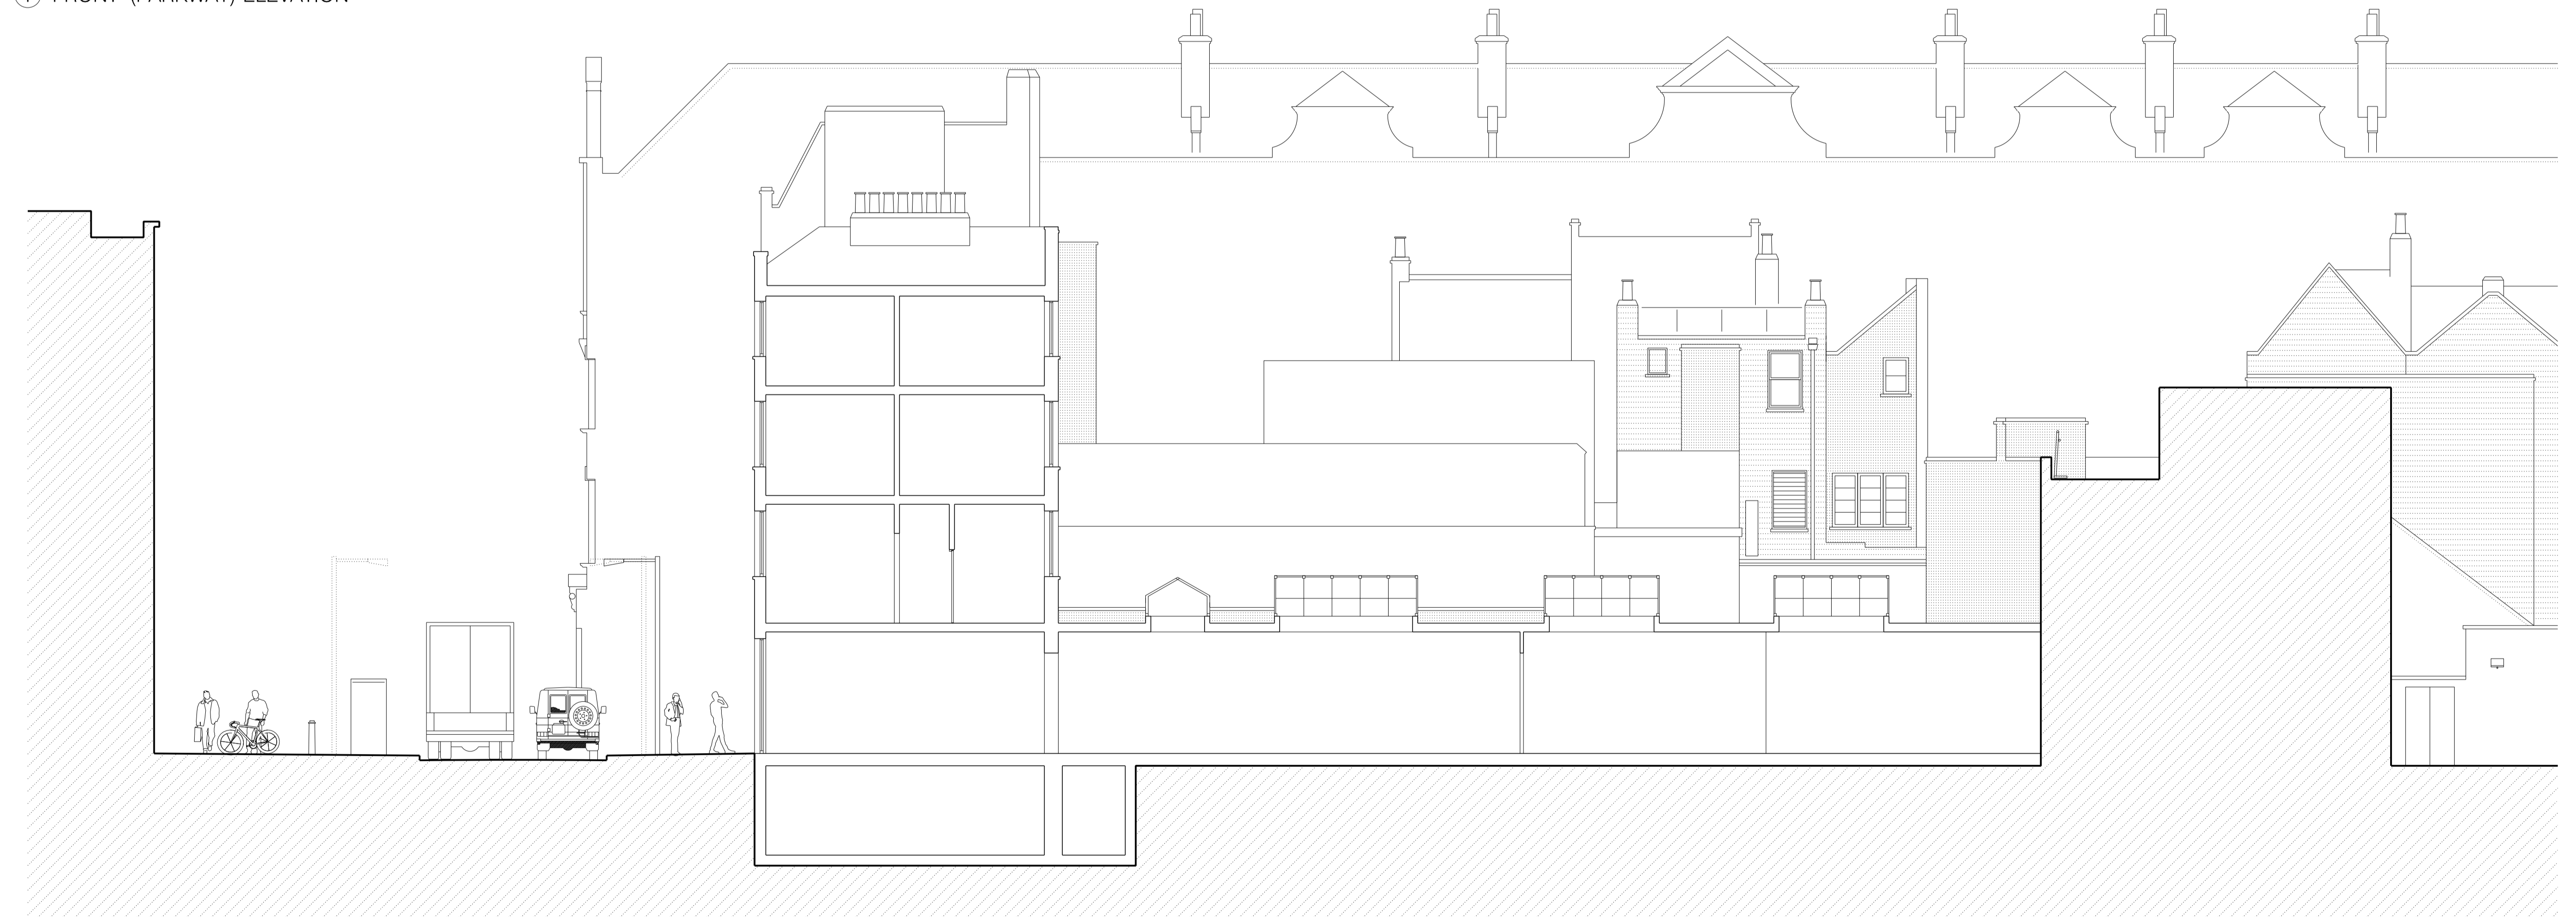

② SECTION D

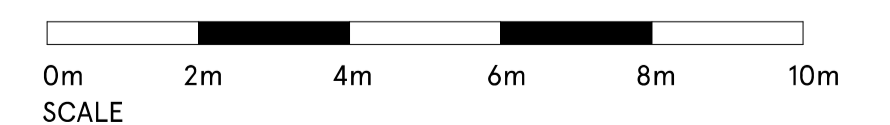

| REVISION: | PURPOSE: | DATE: |
|-----------|---------------------------------|------------|
| E | Issued for planning application | 23.02.2023 |

Notes:
 1. Contractors are not to directly scale off this drawing. Dimensions should be obtained from the Engineer or Architect, site checked and any discrepancy between drawings reported.
 2. The design and these drawings are the sole copyright of Amin Taha Architects, 15 Clerkenwell Close, London, EC1R 0AA, T: 020 7253 9444 F: 020 7253 9565.

Purpose of Issue:
 I=Information
 C=Comment
 D=Drawing
 T=Tender
 S=Construction

GROUPWORK
 15A CLERKENWELL CLOSE, LONDON, EC1R 0AA

CLIENT:
Arcabas Ltd

PROJECT:
9 PARKWAY

DWG TITLE:
Existing Sections

| REVISION: | DATE: | SCALE: |
|-------------------|----------------------|-----------------------|
| E | FEB 23 | @ A1 1:100 @ A3 1:200 |
| DWG No: 274 - 202 | PURPOSE OF ISSUE: PC | DB: AC CB: AT |