





1 EXISTING SECTION AA
Scale: 1:50 @ A1 / 1:100 @ A3

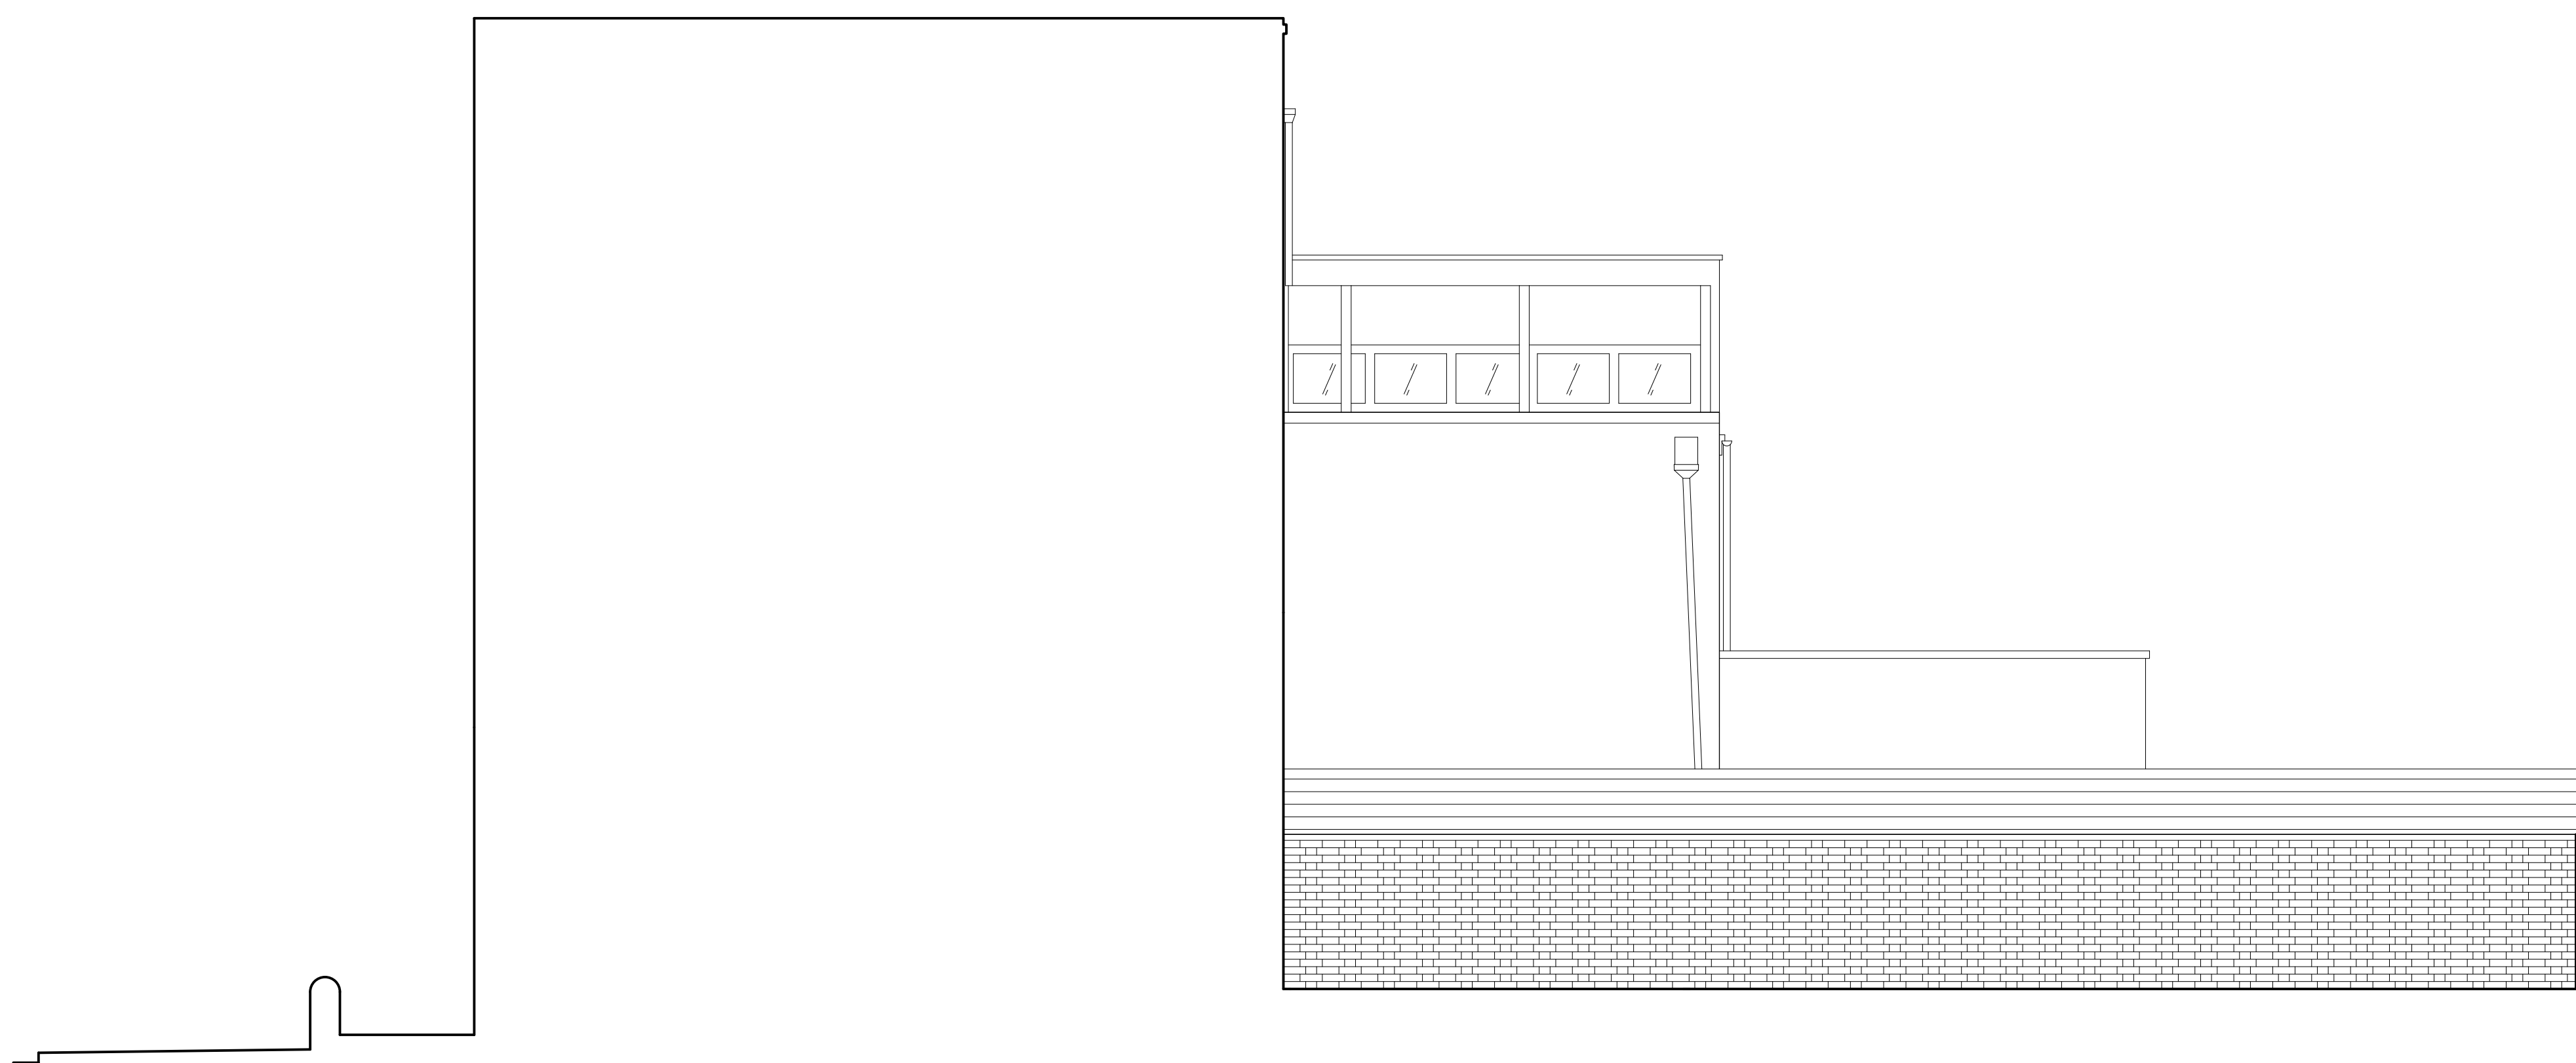

2 EXISTING SIDE ELEVATION (FROM No.97 YORK WAY)
Scale: 1:50 @ A1 / 1:100 @ A3

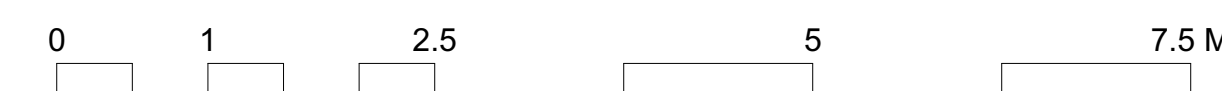

Rev	Description	Drawn	Date

CAKE

Project 95A York Way
For Ivan Knapp & Federica Bonacasa
Drawing Title Existing Section AA
Existing Side Elevation

Scale 1:50 @ A1 Date 03/05/2022

Drwg. No. 015_DWG_02_002 REV -

Do not scale. All dimensions to be confirmed on site. Information contained in this drawing is the sole copyright of CAKE design & architecture and is not to be reproduced without permission.