


1 PROPOSED SECTION AA
Scale: 1:50 @ A1 / 1:100 @ A3

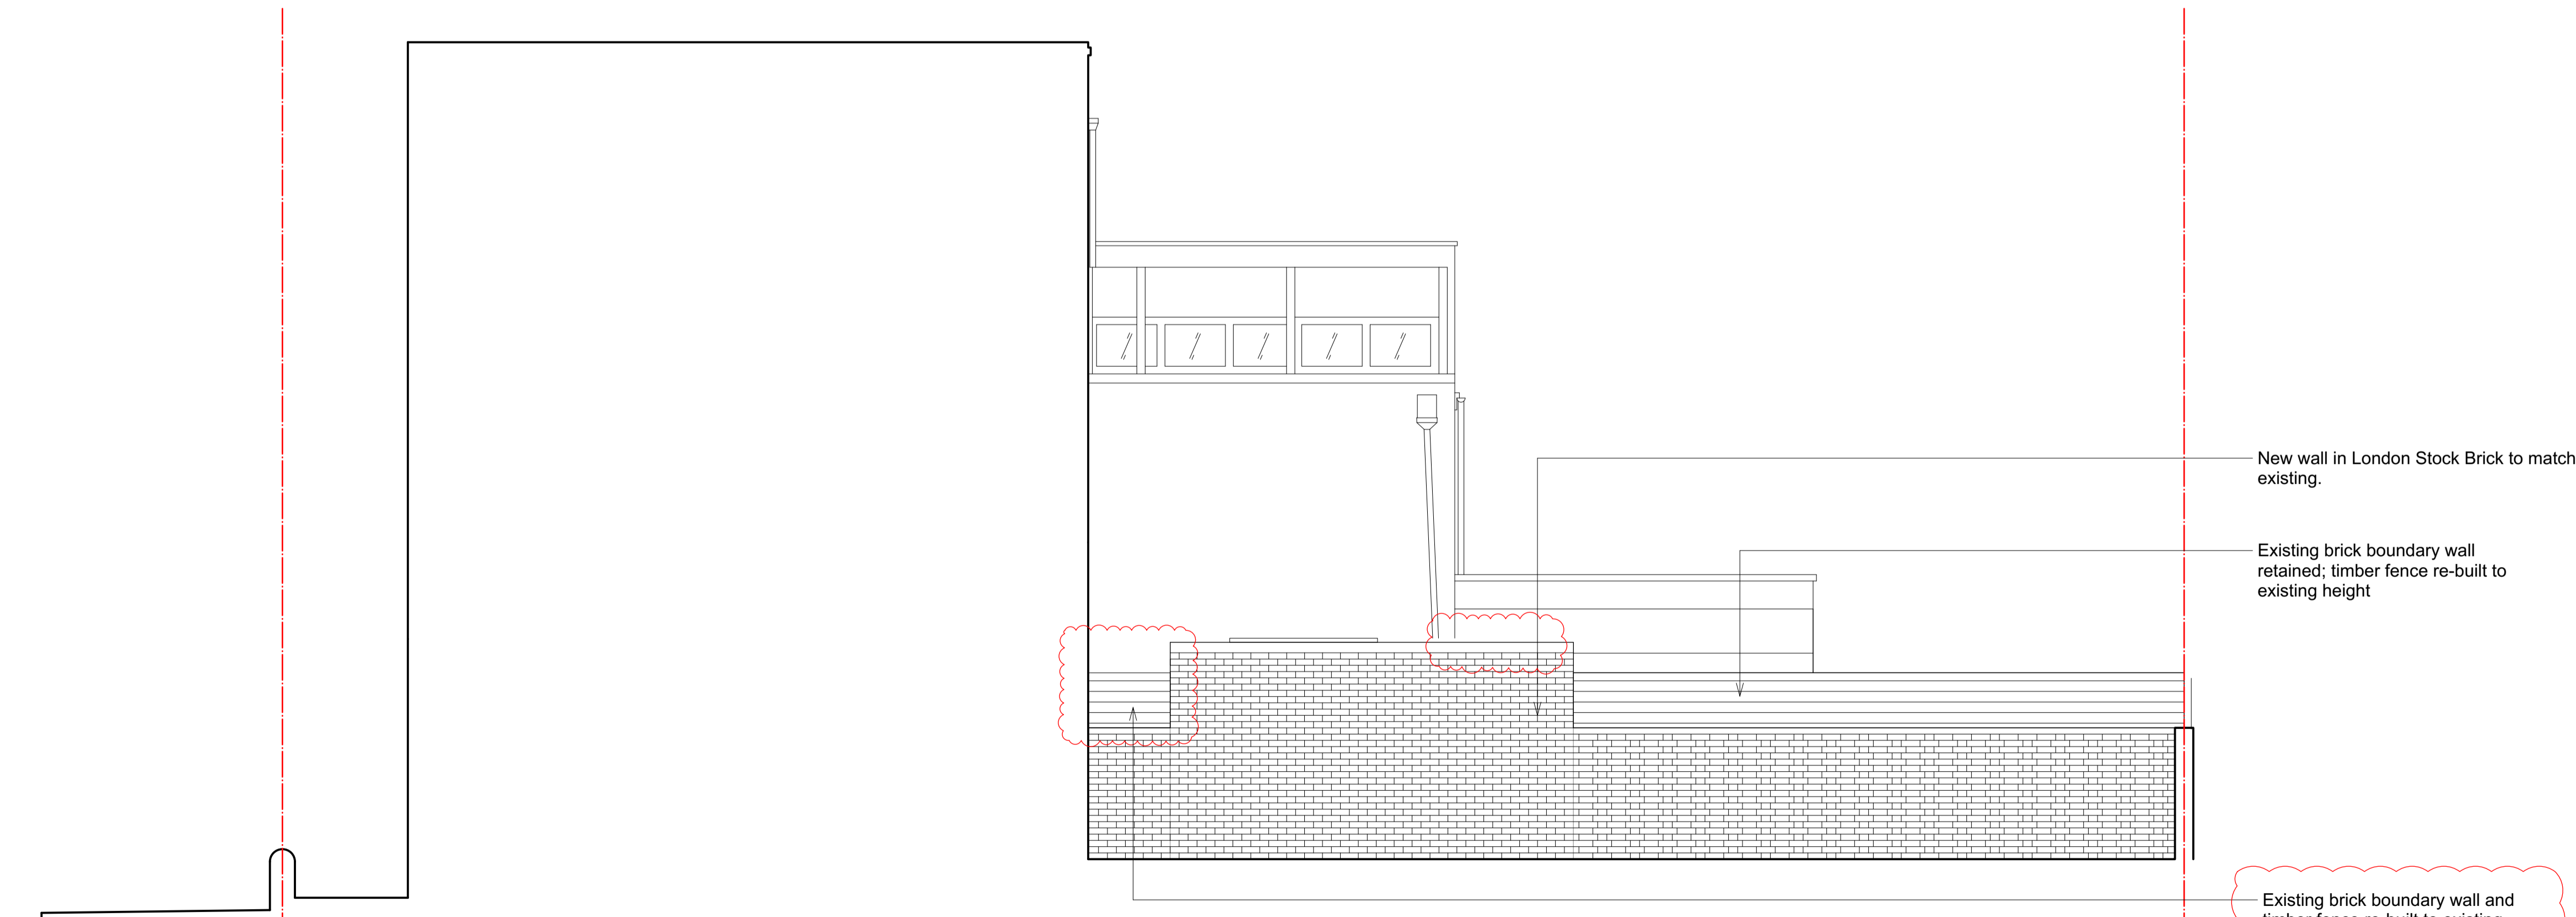

2 PROPOSED SIDE ELEVATION (FROM No.97 YORK WAY)
Scale: 1:50 @ A1 / 1:100 @ A3

Rev	Description	Drawn	Date
A	Roof lights and door to garden revised	C.F.	27.02.23

CAKE

Project 95A York Way
For Ivan Knapp & Federica Bonacasa
Drawing Title Proposed Section AA
Proposed Side Elevation

Scale 1:50 @ A1 Date 24.02.2022
Drwg. No. 015_DWG_02_011 REV A

Do not scale. All dimensions to be confirmed on site. Information contained in this drawing is the sole copyright of CAKE design & architecture and is not to be reproduced without permission.