

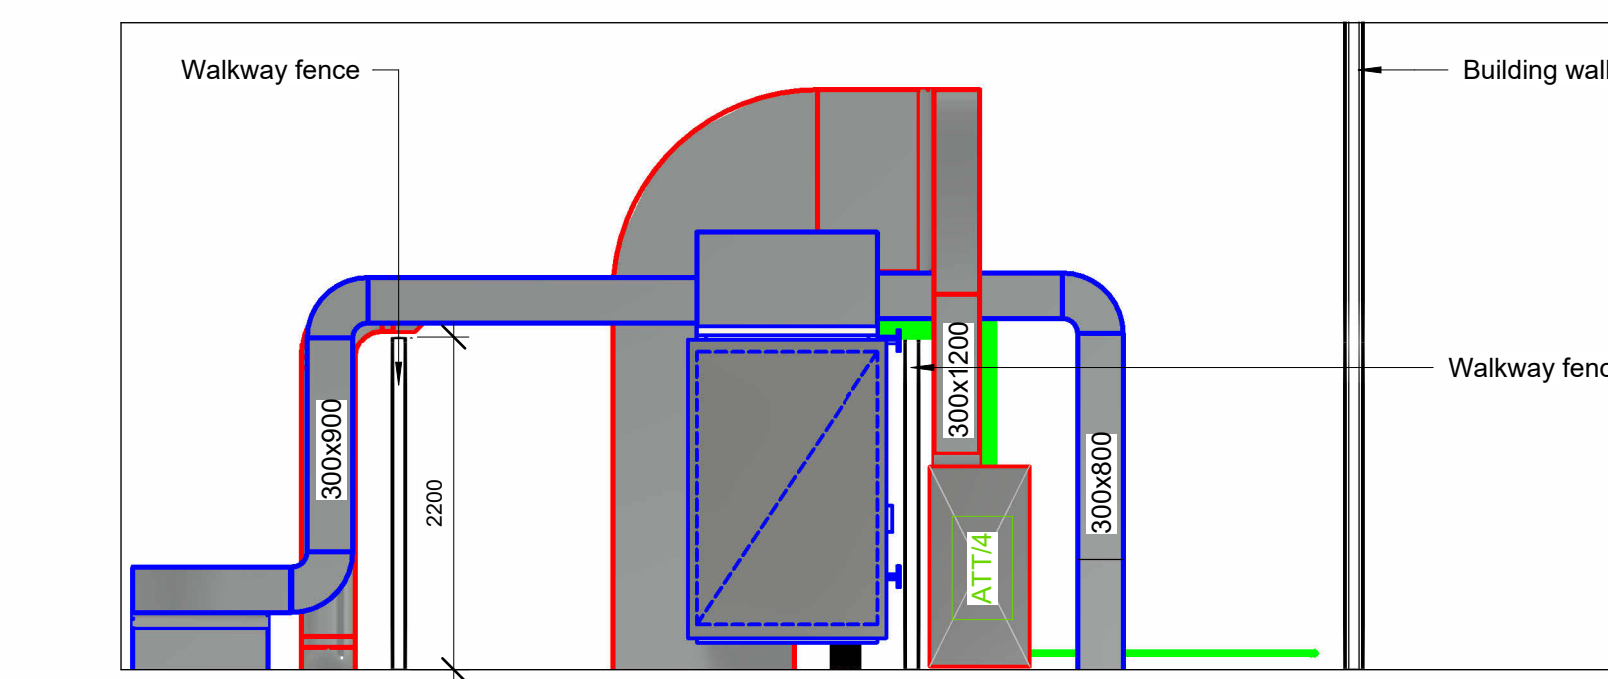


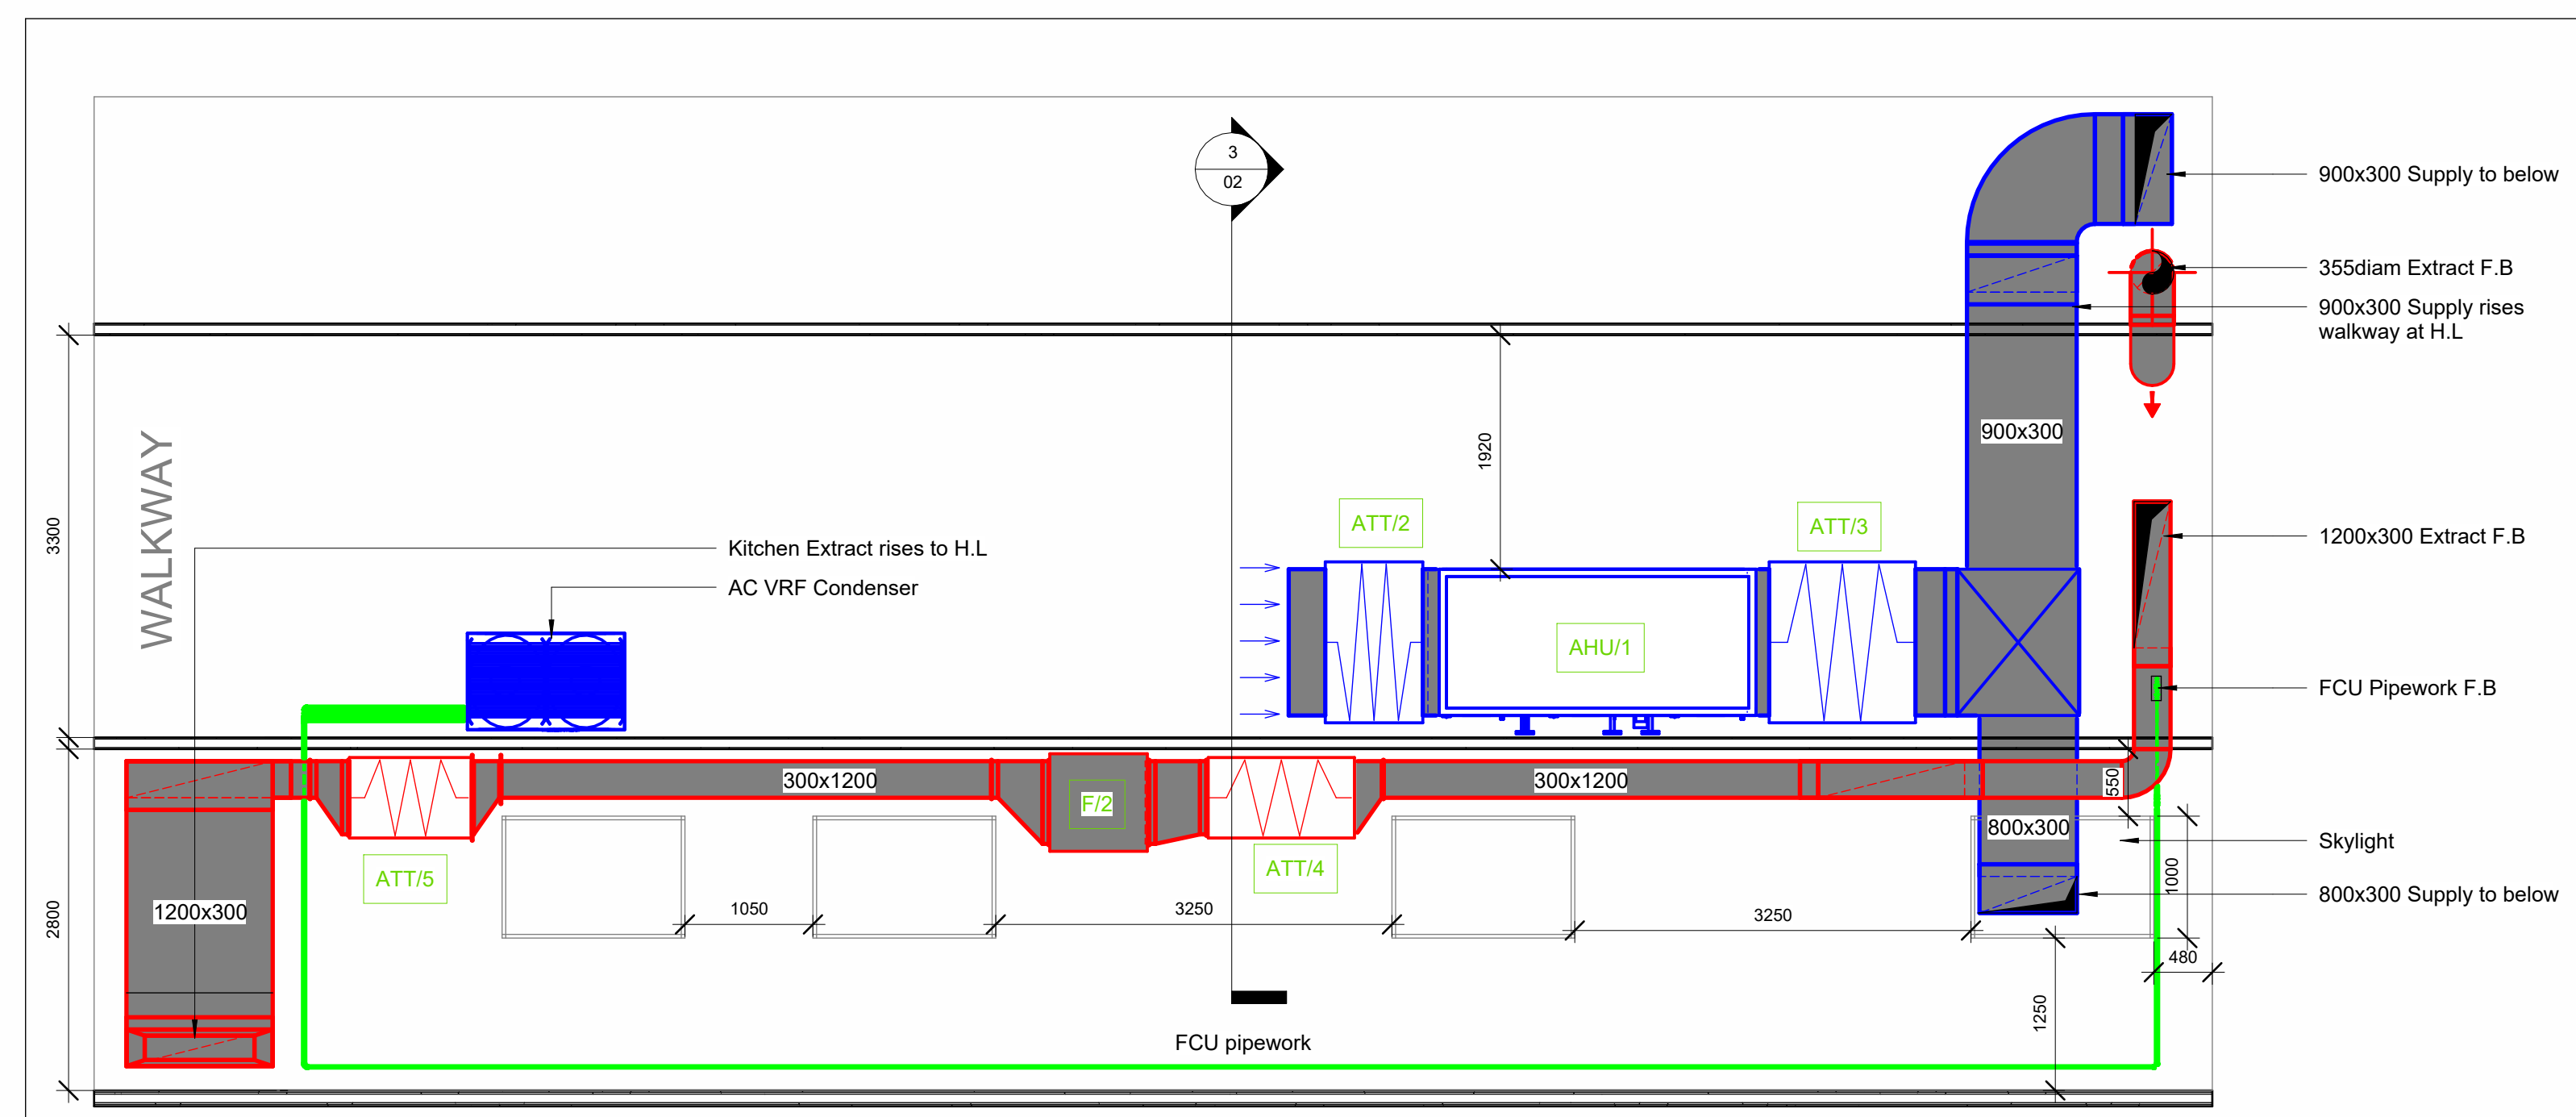

Equipment Data & Notes

F/2	Systemair MUB 062 630D4 IE3 Multibox Kitchen Extract Fan Electrics 400V/3p/50Hz Input Current 7.22A Dimensions 800Lx800Wx800H Weight 109.8kg
-----	---

Attenuators sizes T.B.C

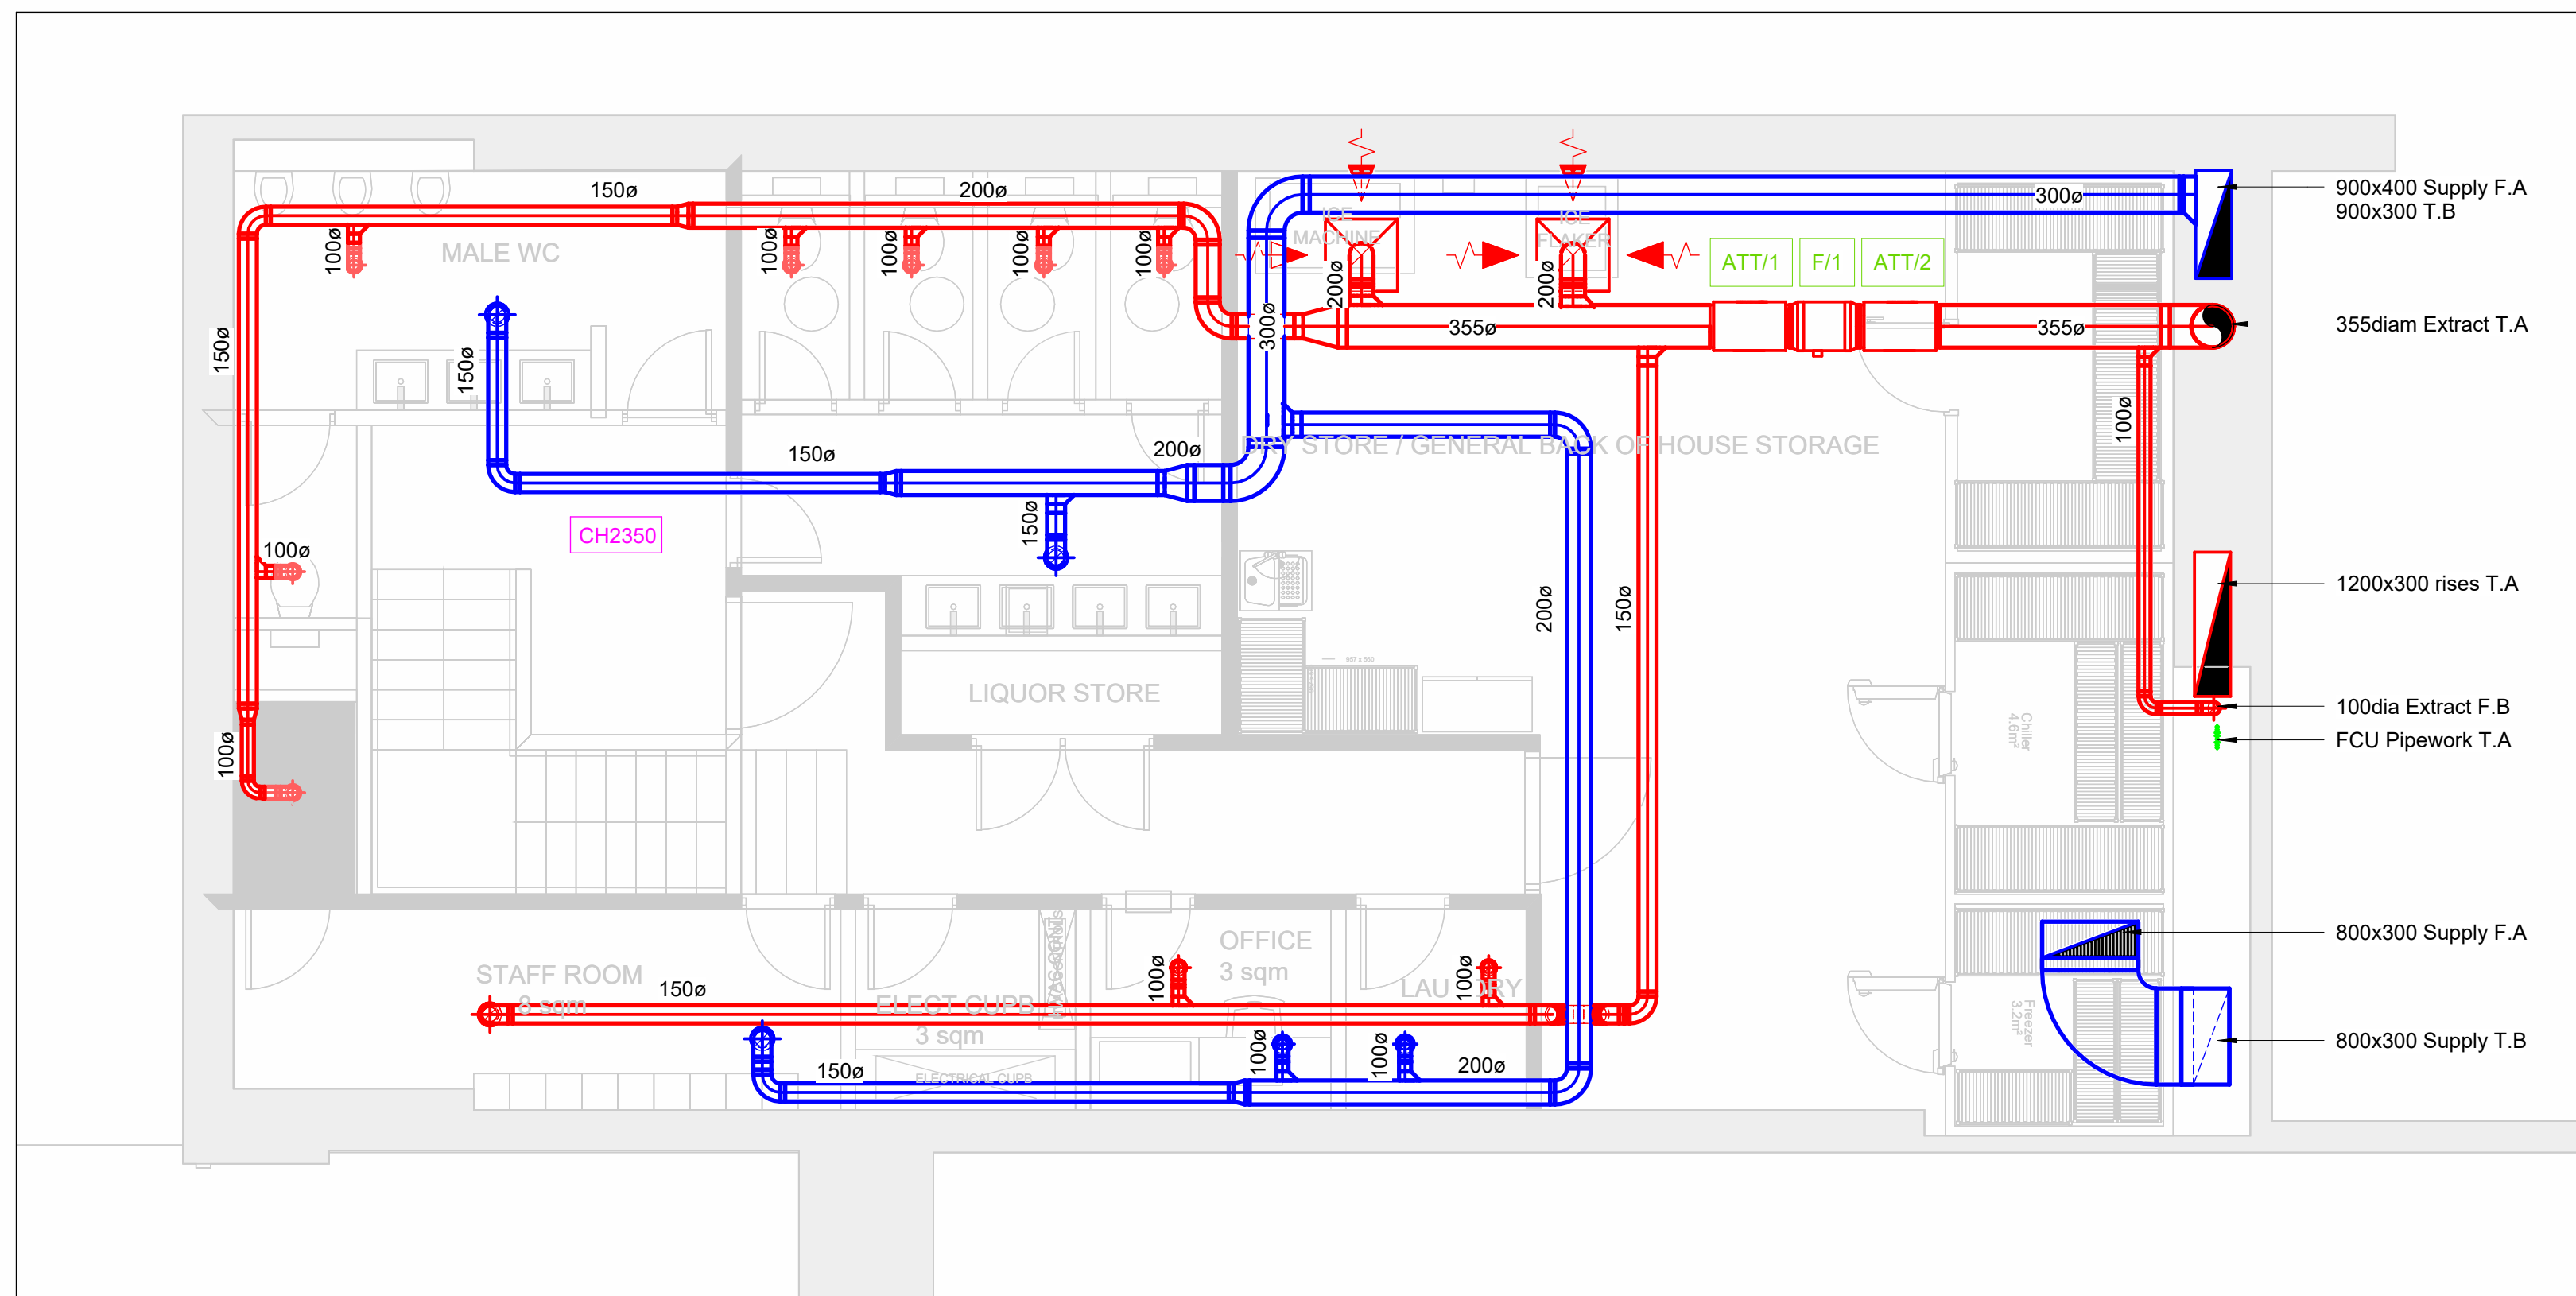

51 Victoria Road
Fleet
Hampshire
GU514DW
Tel: Tony Rosset
07973930677 EmE.mail:
Tony@traceair.co.uk

[illegible]

Client: Turtle Bay

Site Location:
Turtle Bay
10 Jamestown Road
Camden
NW17BY

DRG.No.TA2140_2Option 1

Date 23.01.2023

Drawn by **AG**

Title:
Proposed Mechanical Services
Mezzanine & Roof Layout

Scale 1 : 50