

DO NOT SCALE

THE CONTRACTOR IS TO CHECK AND VERIFY ALL BUILDING AND SITE DIMENSIONS, LEVELS AND SEWER INVERT LEVELS AT CONNECTION POINTS BEFORE WORK STARTS.


THIS DRAWING IS TO BE READ AND CHECKED IN CONJUNCTION WITH ENGINEERS AND OTHER SPECIALIST DRAWINGS.

THE DRAWING AND THE WORKS DEPICTED ARE THE COPYRIGHT OF HAWORTH TOMPKINS LTD AND MAY NOT BE REPRODUCED EXCEPT BY WRITTEN PERMISSION.

NOTES

STAGE 4.2 NOTES:

- GA BACKGROUND UPDATE

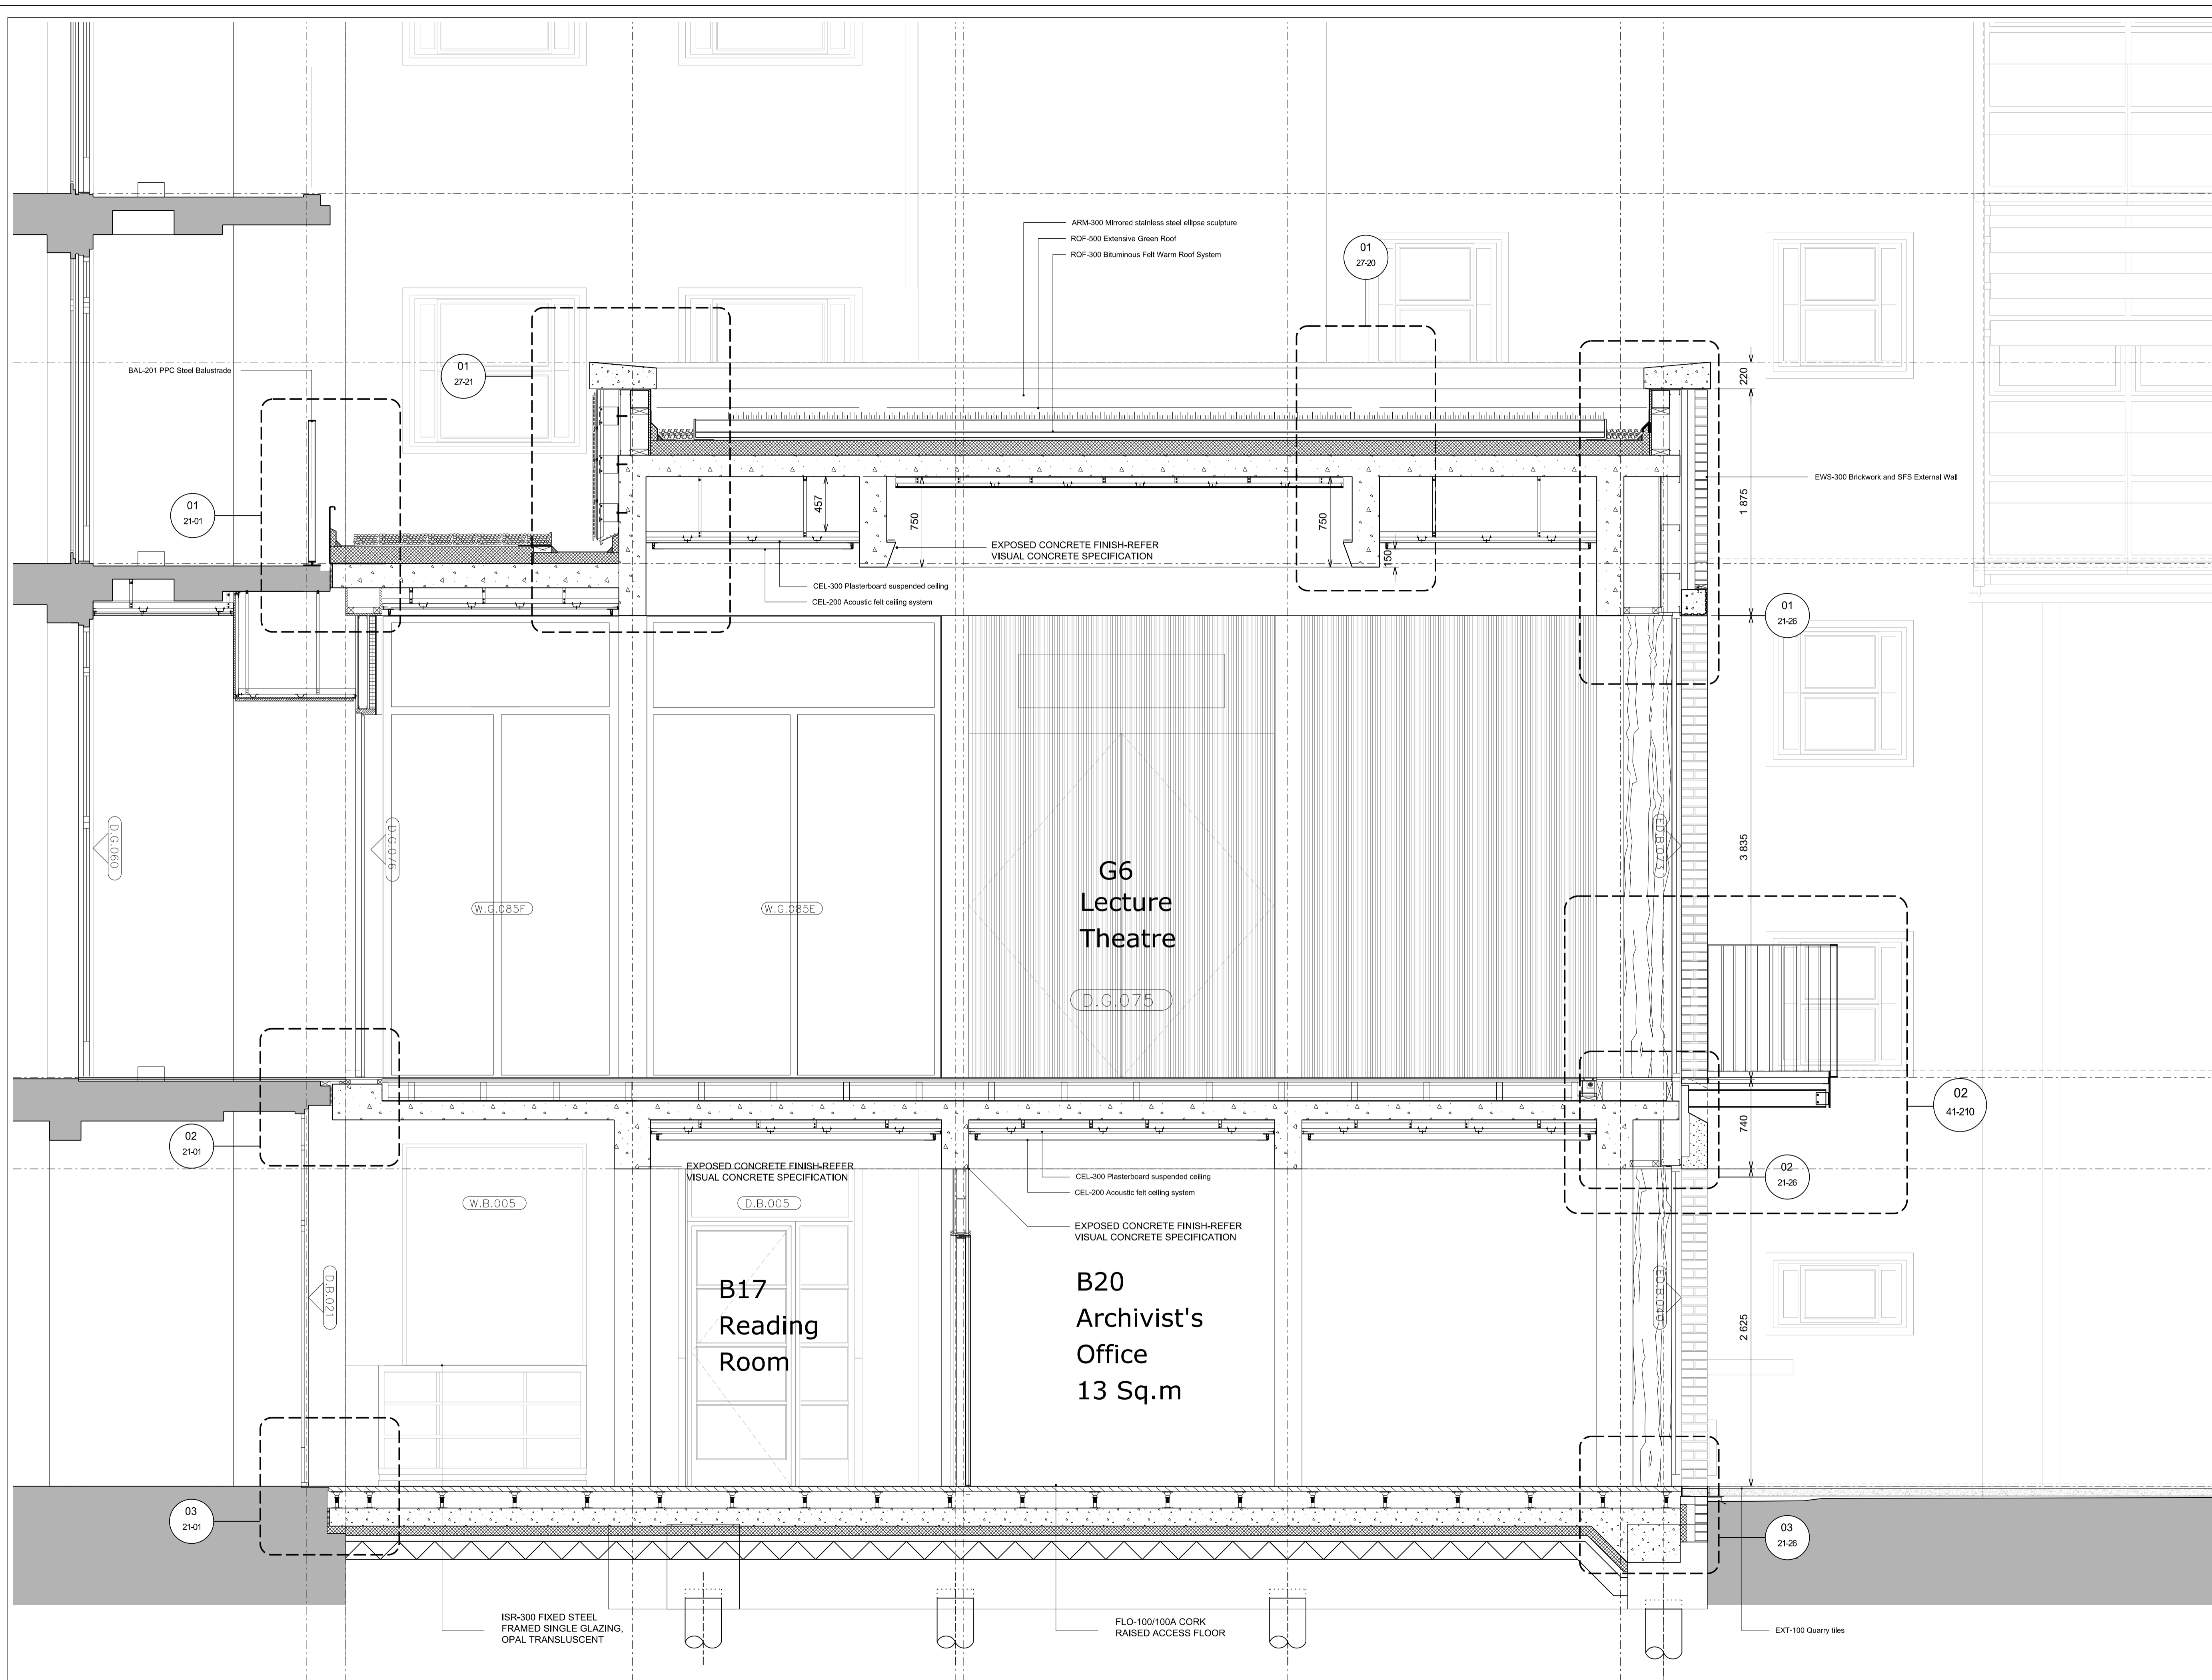

REV	DATE	DESCRIPTION
C1	09.06.22	STAGE 4 - CONSTRUCTION

HaworthTompkins
 33 Greenwood Place, London NW5 1LB
 +44 (0)20 7250 3225, www.haworthtompkins.com

JOB 1811: WARBURG INSTITUTE
 DRG Section 02
 Proposed

DRG No 1811-HT-00-251 REV C1

SCALE 1:25@A1 DATE 05.20
 DRAWN BY JR INSPECTED BY DT

DRAWING STATUS **CONSTRUCTION**