

DO NOT SCALE

THE CONTRACTOR IS TO CHECK AND VERIFY ALL BUILDING AND SITE DIMENSIONS, LEVELS AND SEWER INVERT LEVELS AT CONNECTION POINTS BEFORE WORK STARTS.


THIS DRAWING IS TO BE READ AND CHECKED IN CONJUNCTION WITH ENGINEERS AND OTHER SPECIALIST DRAWINGS.

THE DRAWING AND THE WORKS DEPICTED ARE THE COPYRIGHT OF HAWORTH TOMPKINS LTD AND MAY NOT BE REPRODUCED EXCEPT BY WRITTEN PERMISSION.


NOTES

- PRECAST UNIT SUPPORT
- STEEL FRAMING
- WELDED FRAME TO PARAPET AND COPING
- BRICK FACED PRECAST LINTELS
- PRE-CAST COPING
- PRE-CAST BANDING

REFER TO STRUCTURAL ENGINEER'S INFORMATION

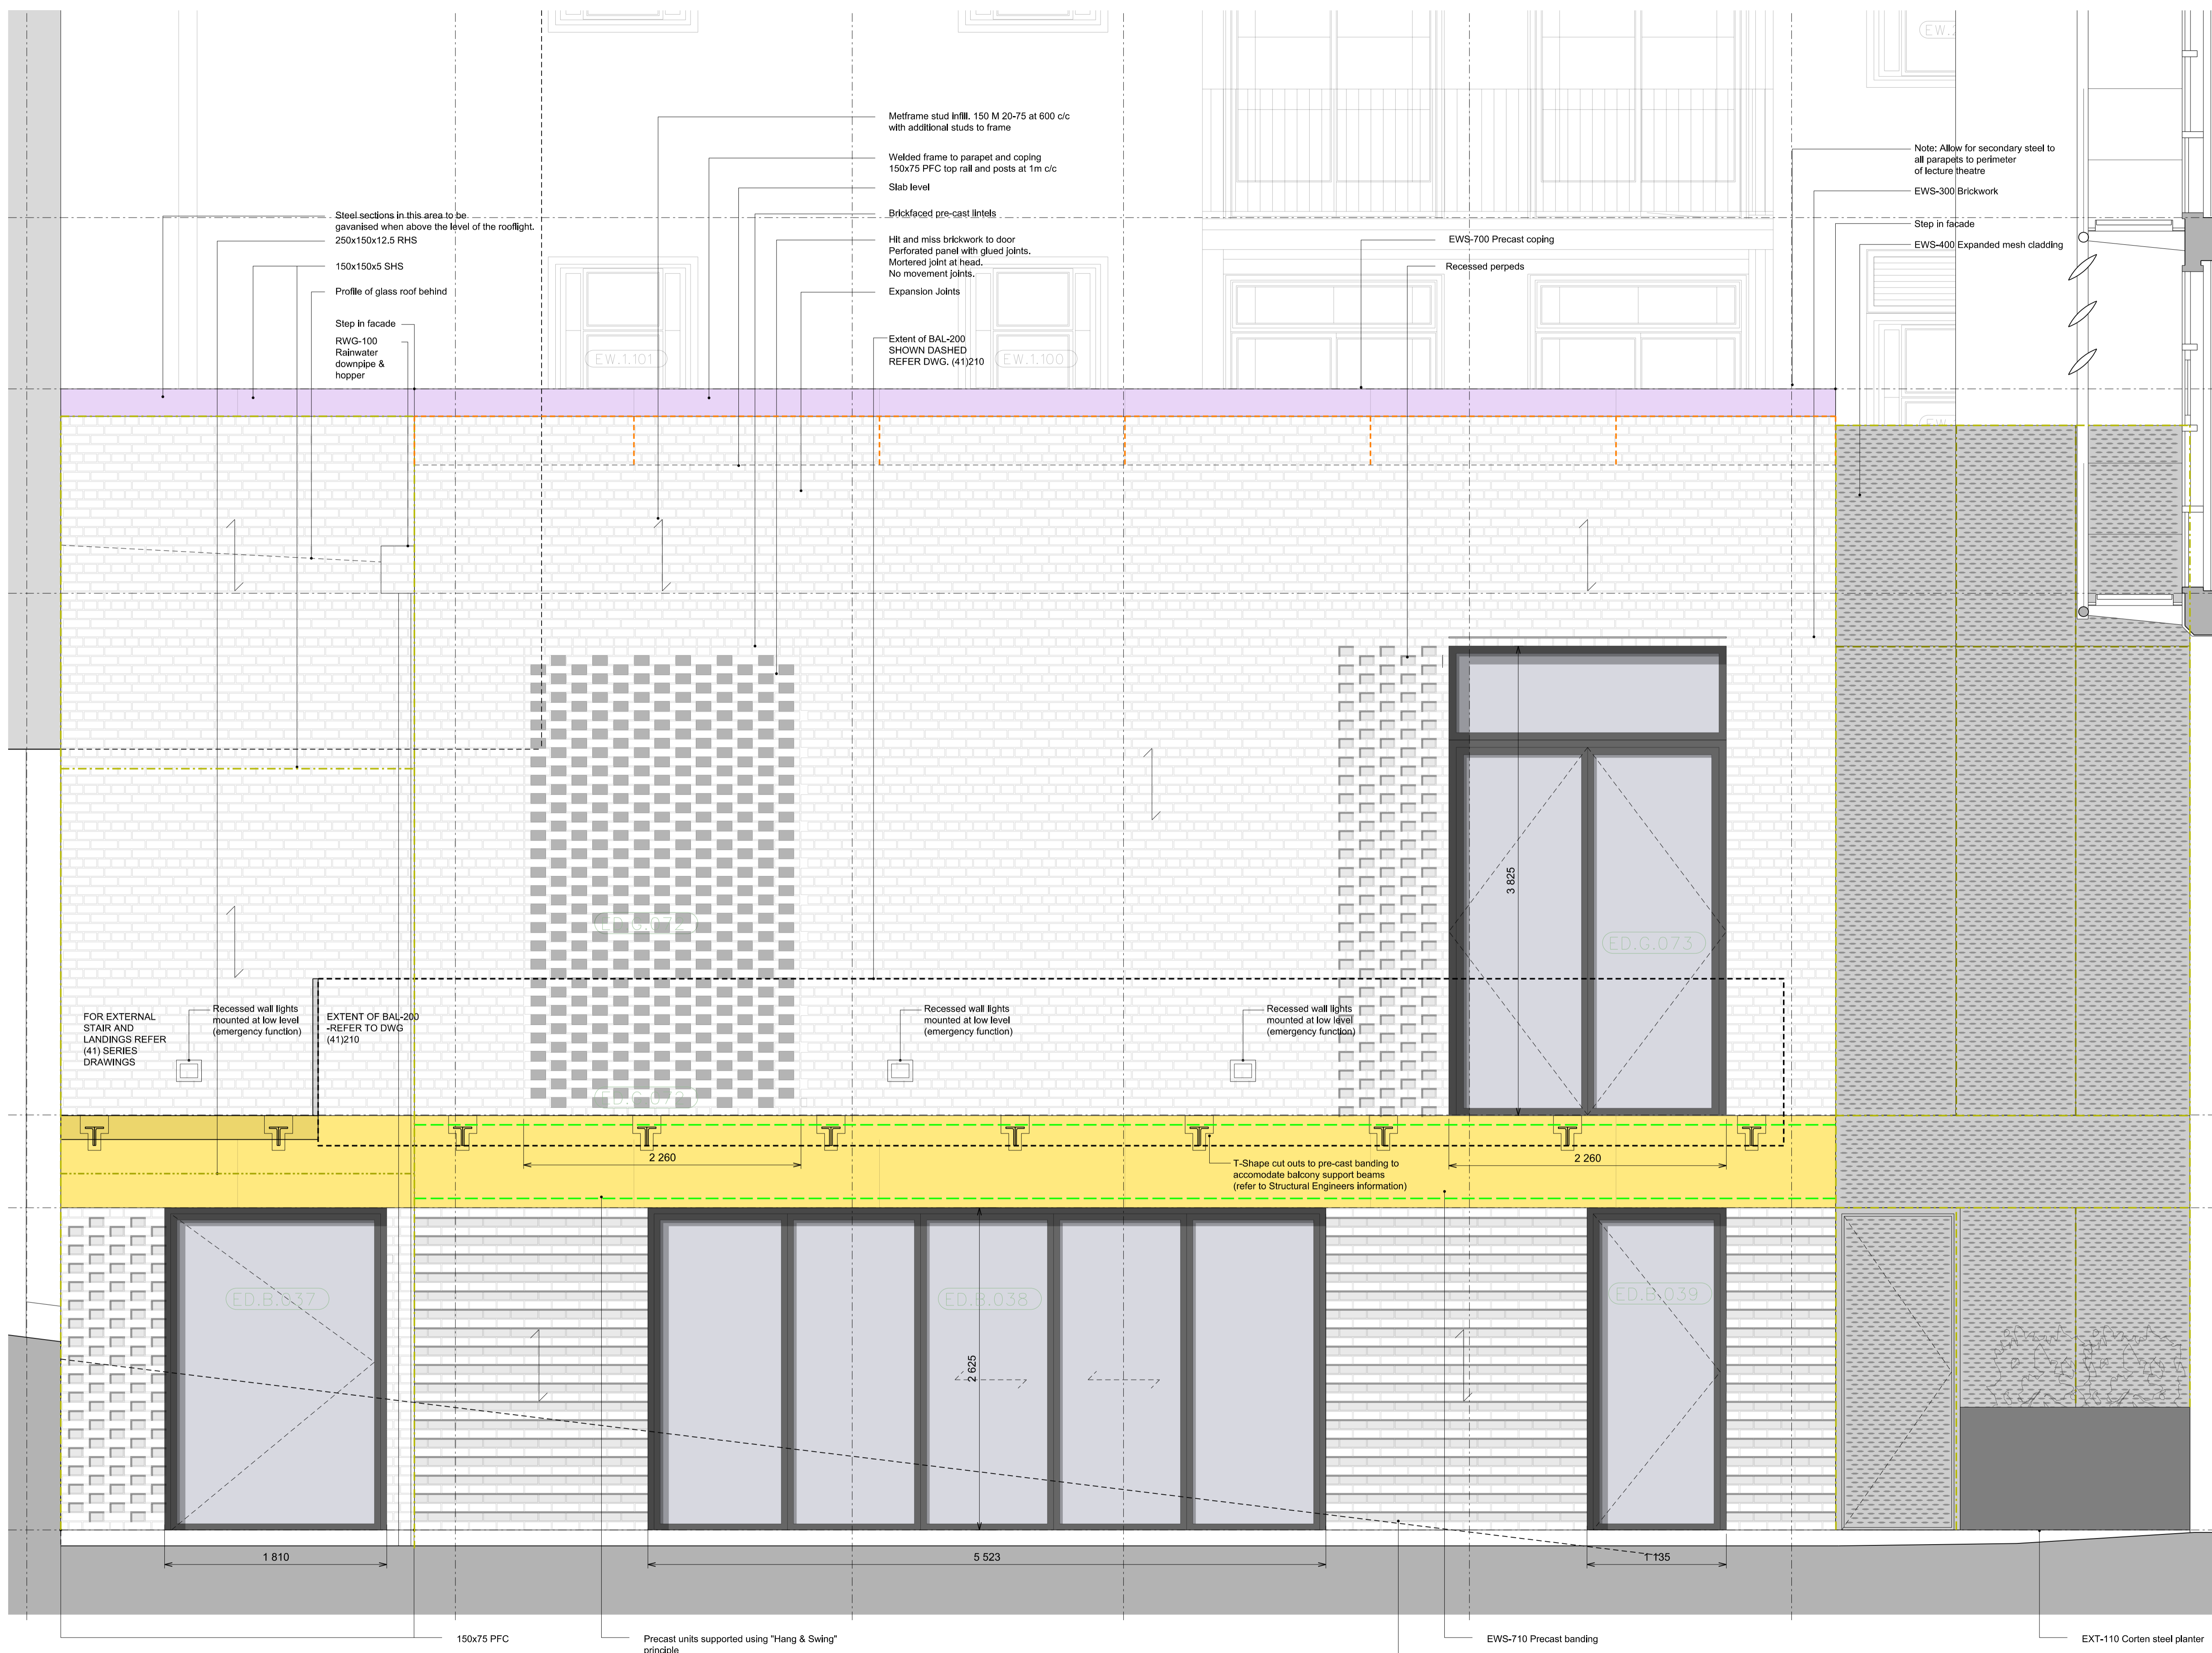

ESCAPE STAIR ELEVATION
OMITTED FOR CLARITY

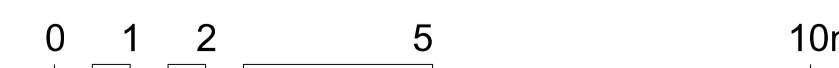

C1	09.06.22	STAGE 4 - CONSTRUCTION
REV	DATE	DESCRIPTION
<p>HaworthTompkins 33 Greenwood Place, London NW5 1LB +44 (0)20 7250 3225, www.haworthtompkins.com</p>		
JOB	1811: WARBURG INSTITUTE	
DRG	Elevation 04: New Extension Proposed	
DRG No	1811-HT-00-350	REV C1
SCALE	1:50 at A1	DATE 05.20
DRAWN BY	EF/JJR	INSPECTED BY DT
DRAWING STATUS	CONSTRUCTION	