

W.03.15

NOTES :



Modern casement
Post condition
Manually operated blinds
3 panel sashes

1920s sash with horns. Historic
modest panel behind radiator
reflecting floor hierarchy.
Medium to high significance.

D.02.12 W.01.17

NOTES :

1920s door and fanlight in good
condition.
Medium significance.

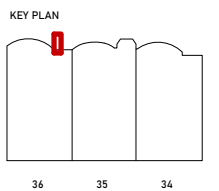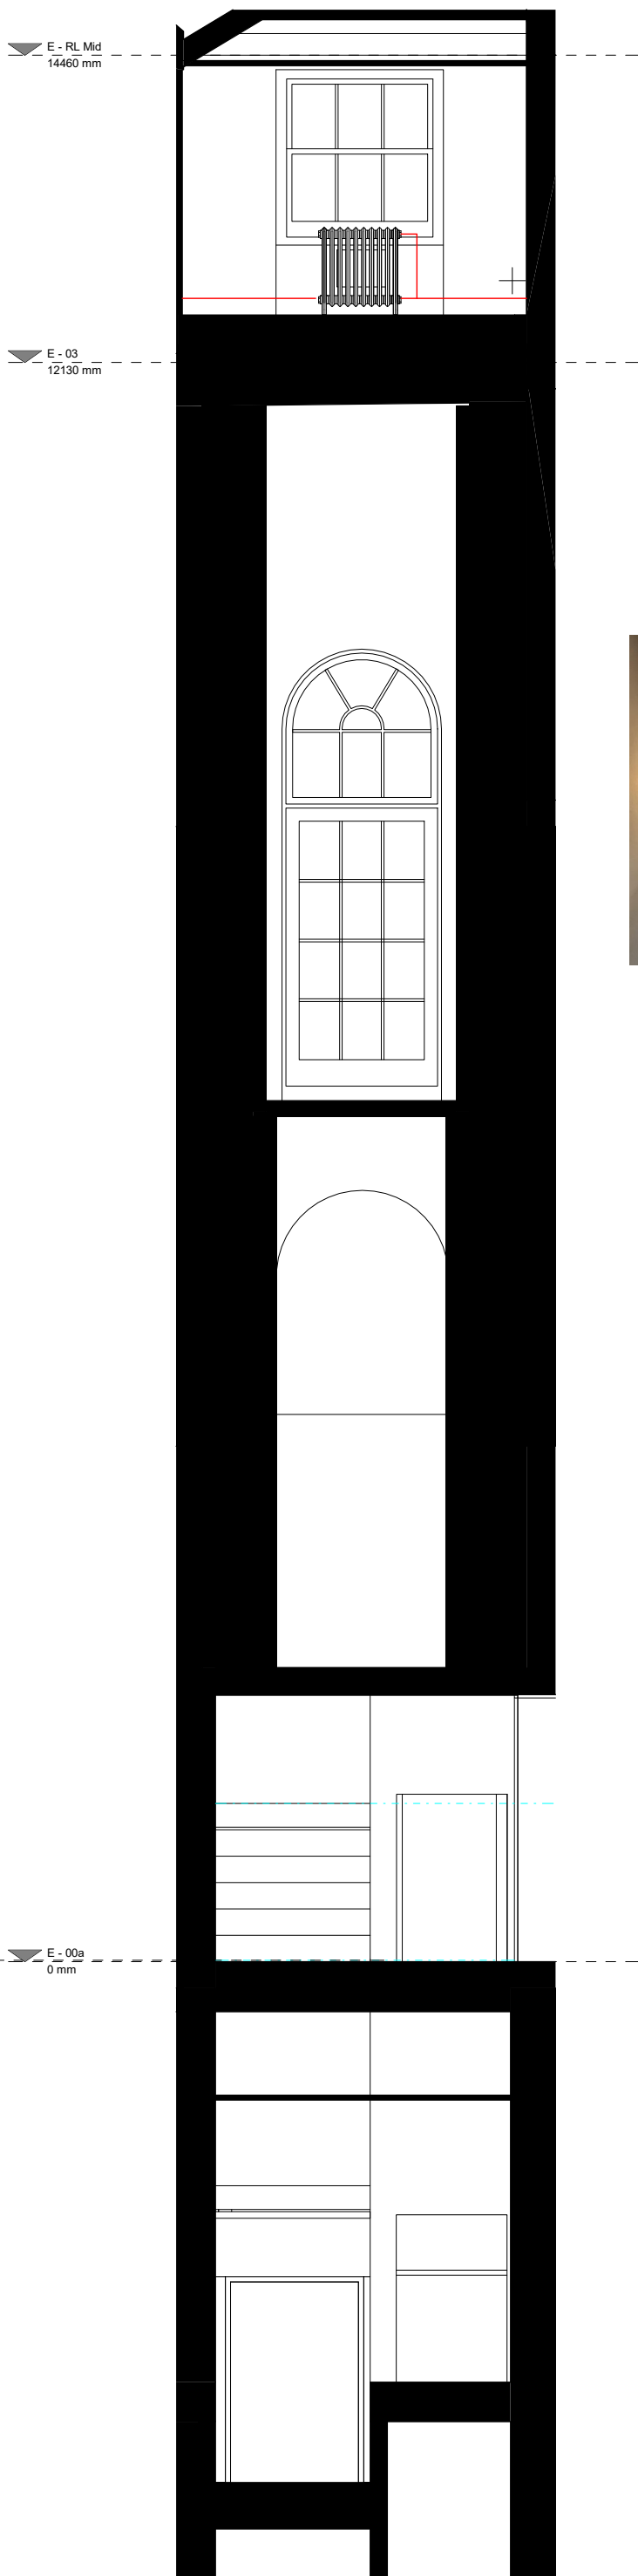

- Electrical wiring
- Concealed pipe route assumed

Rev	Date	Description	Author	Checker

Scale at A1 / A3
1:25 / 1:50



Drawing Name
**Existing Internal Elevations
Window Stack 18**

Drawing Number Revision
BW125 - BW - ## - XX - DR - E3018