

01

GENERAL ARRANGEMENT: WICKLOW COURTYARD ELEVATION

KEY

SITE BOUNDARY

REV

DATE

P01 30/11/20 ISSUED FOR PLANNING

CONSULTANTS

NAME

NOTE

CLIENT: GROVEWORLD

STRUCTURAL ENGINEER: WSP

MECHANICAL ENGINEER: XC02

COST CONSULTANT: TURNER TOWNSEND

ACOUSTIC CONSULTANT: HANN TUCKER

TRANSPORT CONSULTANT: STEER

DAYLIGHT / SUNLIGHT : POINT2

When this drawing is issued in uncontrolled CAD format it will be accompanied by a PDF version and is issued to enable the recipient to prepare their own documents / models / drawings for which they are solely responsible.
The recipient should report all drawing errors, omissions and discrepancies to the architect. All dimensions should be checked on site by the contractor and such dimensions shall be the contractor's responsibility.

Alford Hall Monaghan Morris Limited accepts no responsibility or liability for:-
- any use of this drawing by parties other than the party for whom it was prepared or for purposes other than those for which it was prepared
- any alterations or additions to or discrepancies arising out of changes to the background information on which the drawings are based that was current at the time of issue, and which occur to that information after it has been issued by AHMM
- any loss or degradation of the information held in this drawing resulting from the translation from the original file format to any other file format or from the recipients reading of it in any other programme or any version of the programme other than that which was used to prepare it
- the accuracy of survey information provided by others or for any costs, claims, proceedings and expenses arising out of reliance on such information
- any scaling from this drawing other than by the local planning authority solely for the purposes of the planning application to which it relates

LOCATION

ALLFORD HALL MONAGHAN MORRIS

ARCHITECTS Ltd
MORELANDS, 5-23 OLD STREET LONDON EC1V 9HL
TEL 020 7251 5261 FAX 020 7251 5123 WEB WWW.AHMM.CO.UK

job title

330 GRAYS INN ROAD

drawing title / location

PROPOSED MASTERPLAN
WICKLOW COURTYARD ELEVATION (1 of 2)

drawn by

checked

scale

status

GS

MH

1:250@A1; 1:500@A3

PLANNING

project

zone

source

classification

drawing no.

revision


18116

A

(00)_P203

P01

© Allford Hall Monaghan Morris Limited

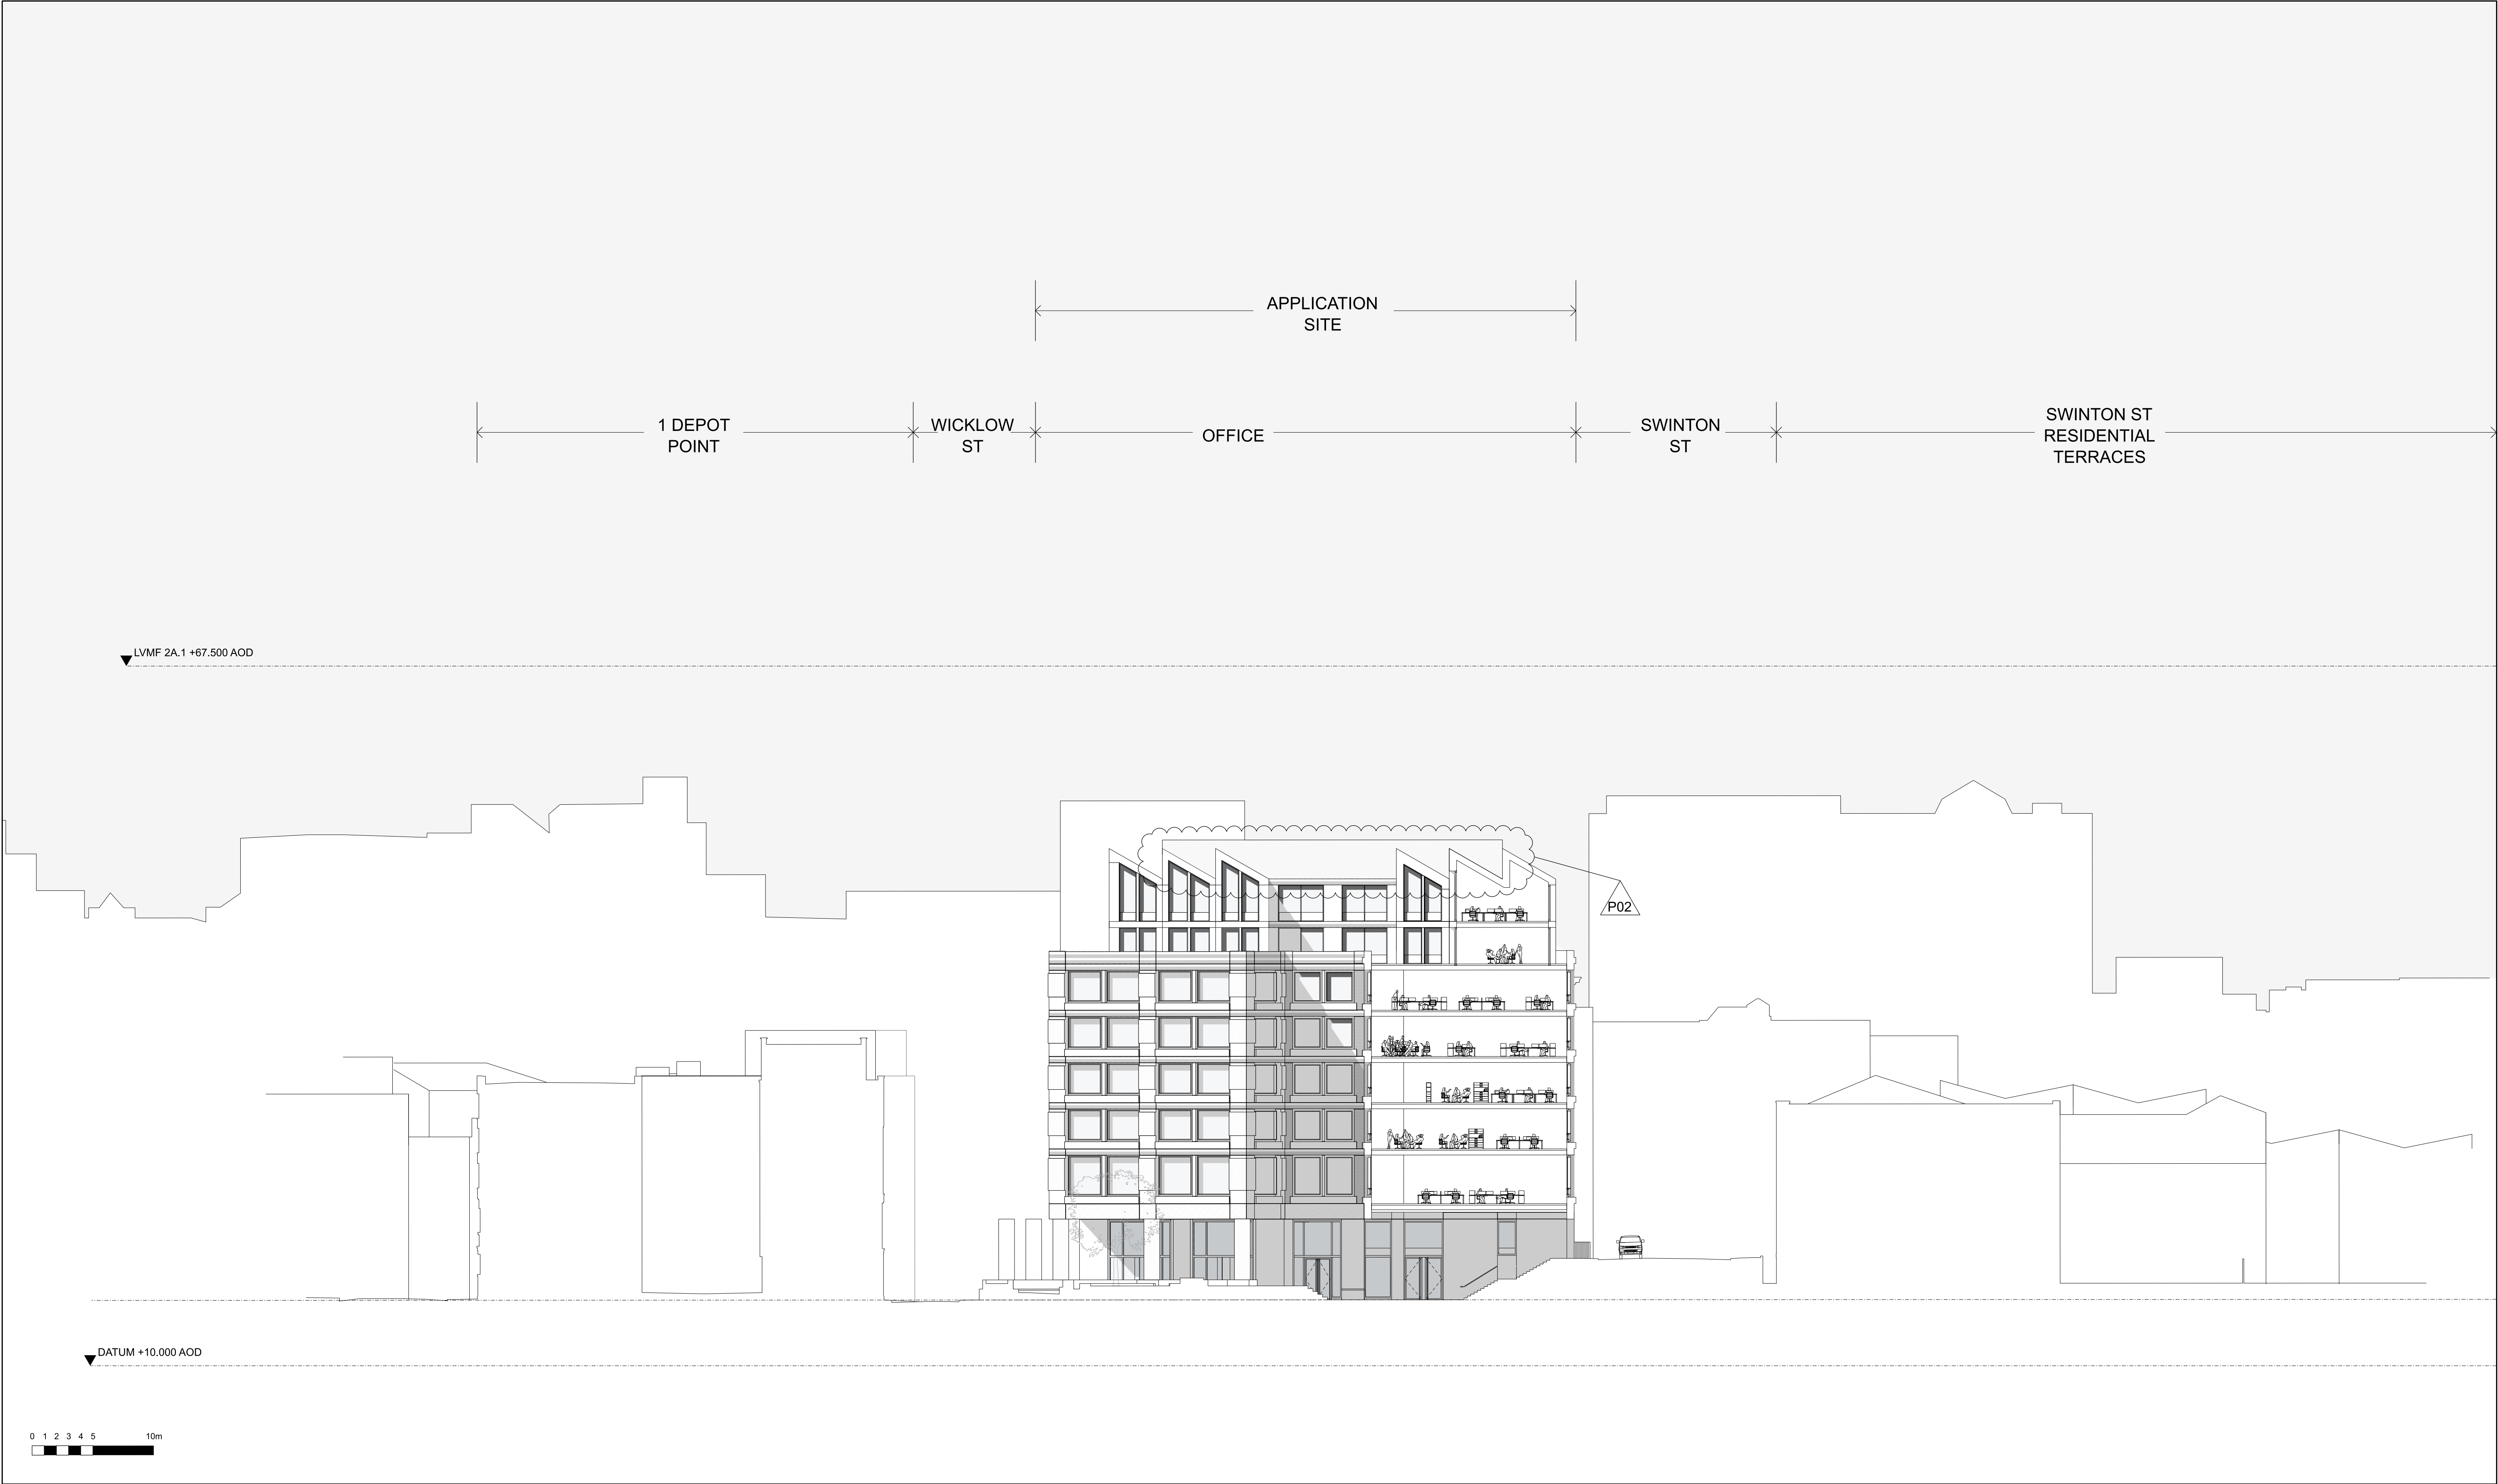

01

GENERAL ARRANGEMENT: WICKLOW COURTYARD ELEVATION

KEY SITE BOUNDARY	REV	DATE	CONSULTANTS	NAME	NOTE When this drawing is issued in uncontrolled CAD format it will be accompanied by a PDF version and is issued to enable the recipient to prepare their own documents / models / drawings for which they are solely responsible. The recipient should report all drawing errors, omissions and discrepancies to the architect. All dimensions should be checked on site by the contractor and such dimensions shall be the contractor's responsibility. Allford Hall Monaghan Morris Limited accepts no responsibility or liability for:- - any use of this drawing by parties other than the party for whom it was prepared or for purposes other than those for which it was prepared - any alterations or additions to or discrepancies arising out of changes to the background information on which the drawings are based that was current at the time of issue, and which occur to that information after it has been issued by AHMM - any loss or degradation of the information held in this drawing resulting from the translation from the original file format to any other file format or from the recipients reading of it in any other programme or any version of the programme other than that which was used to prepare it - the accuracy of survey information provided by others or for any costs, claims, proceedings and expenses arising out of reliance on such information - any scaling from this drawing other than by the local planning authority solely for the purposes of the planning application to which it relates	
	P01	30/11/20	ISSUED FOR PLANNING	CLIENT:		GROVEWORLD
	P02	12/03/21	ISSUED FOR PLANNING	STRUCTURAL ENGINEER:		WSP
				MECHANICAL ENGINEER:		XC02
				COST CONSULTANT:		TURNER TOWNSEND
			ACOUSTIC CONSULTANT:	HANN TUCKER	LOCATION 	
			TRANSPORT CONSULTANT:	STEER		
			DAYLIGHT / SUNLIGHT :	POINT2		

ALLFORD HALL MONAGHAN MORRIS
ARCHITECTS Ltd
MORELANDS, 5-23 OLD STREET LONDON EC1V 9HL
TEL 020 7251 5261 FAX 020 7251 5123 WEB WWW.AHMM.CO.UK

job title
330 GRAYS INN ROAD

drawing title / location
PROPOSED MASTERPLAN
WICKLOW COURTYARD ELEVATION (2 of 2)

drawn by GS	checked MH	scale 1:250@A1; 1:500@A3	status PLANNING
project 18116	zone	source A (00)_P204	revision P02