


Section AA

Section BB

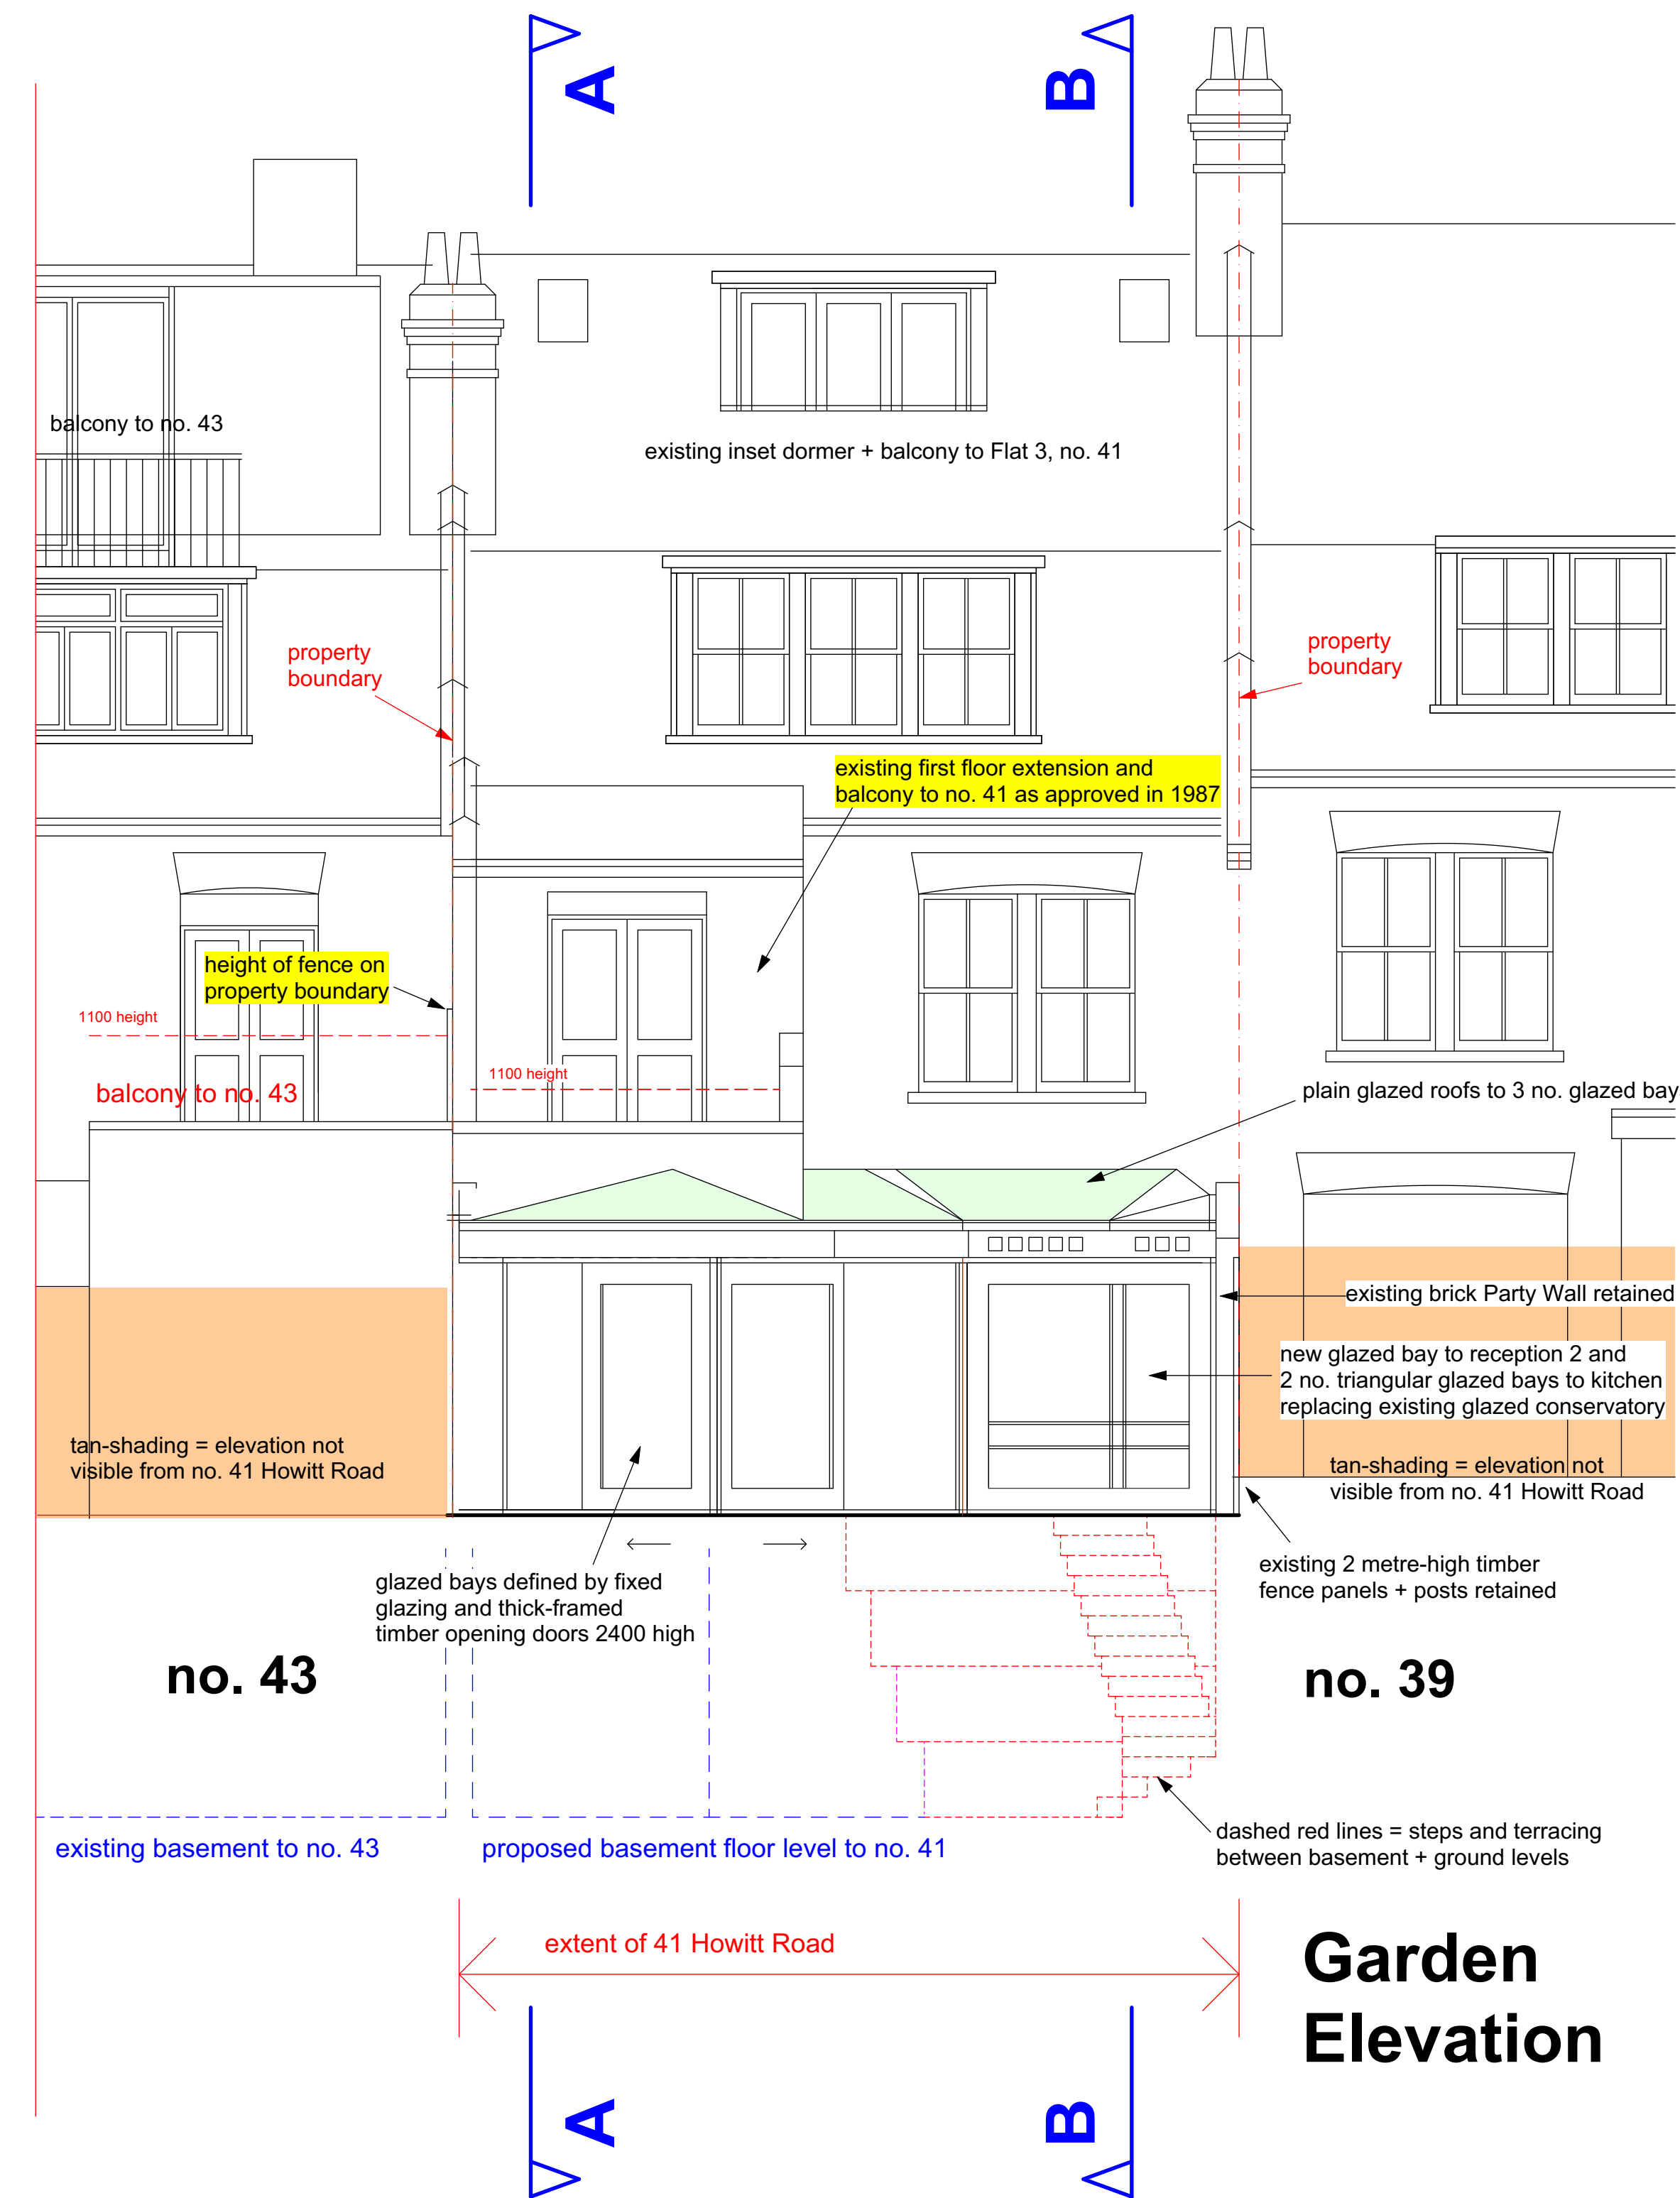

elevation from balcony to no.43

Partial Roof + Balcony Plan

EXISTING/APPROVED

ref: 2014/5939/P for approved ground floor + basement works to Flat 1.
ref. 8702791 for original conversion into 3 flats, w. first floor balcony incomplete.

notes particularly relevant to this planning application are highlighted in yellow

Flat 2, 41 Howitt Road
London NW3 4LU

Balcony -
Existing Plans

2212.24.b

Scale: 1.50 at A1, 1.100 at A3
Drawn: ef
Date: June 2022

Evan Ferguson Architects
Manor Farm, Helperthorpe
Malton, N.Yorks YO17 8TQ

Tel. 01944 738 255
efarchitect@hotmail.com

0 5m
Scale: 1.50 at A1 + 1.100 at A3

