


Garden Studio forming part of a separate permitted development application ref: 2021/5352/P. shown for contextual reasons only.

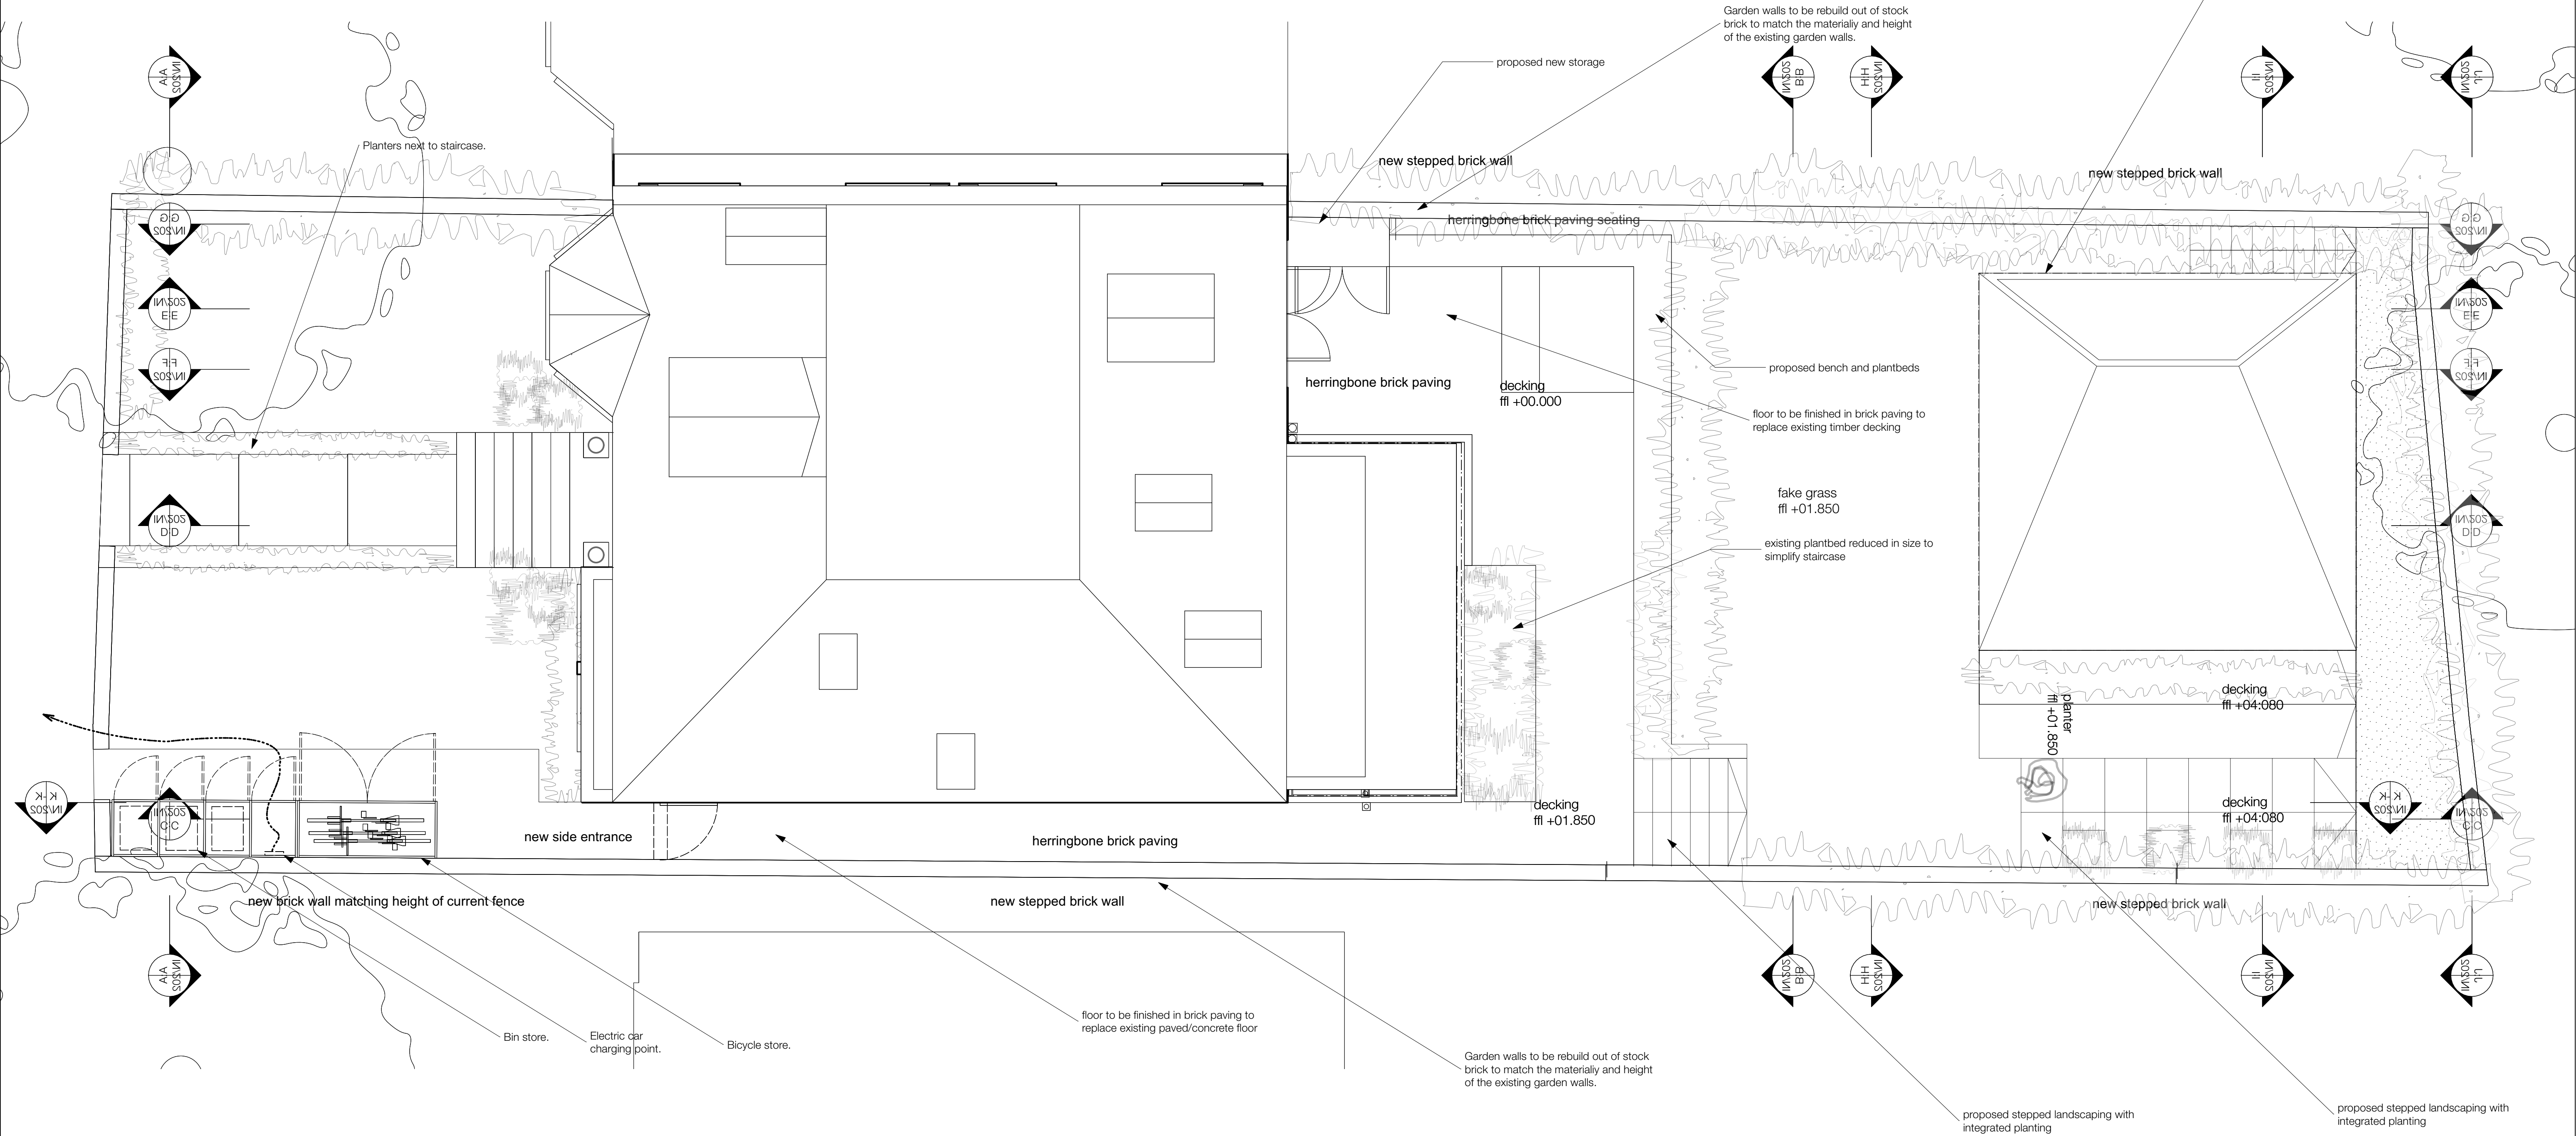

Proposed Ground Floor

HANSONARCHITECTS

RIBA Chartered Practice

Studio 7C Wellington Rd,
London NW10 5LJ

22 Dublin Street,
Edinburgh EH1 2PP

tel. (020) 8962 6269

email.info@hansonarchitects.co.uk.

www.hansonarchitects.co.uk

Drawing to be read in conjunction with all architect and consultants information. Do not scale from drawing. All dimensions in mm & allow 50mm tolerance. All dimensions to be checked on site. Drawing only to be used for purposes indicated. Notify Architect of any discrepancies.

© hanson architects ltd

Rev. A

Date 14/10/2021

Note

Rev. B

Date 01/08/2022

Project: Dartmouth Park Avenue

Client: Mr & Mrs Finn

Site: 14 Dartmouth Park Avenue, London NW5 1JN

Title: Proposed Ground Floor

Scale: 1:50@A1 & 1:100@A3

Date: 01/08/2022

Drawn by: EC

Checked by:

Approved by:

Job No. 574

Status

Drawing No. 574-GA-101

Rev. B