


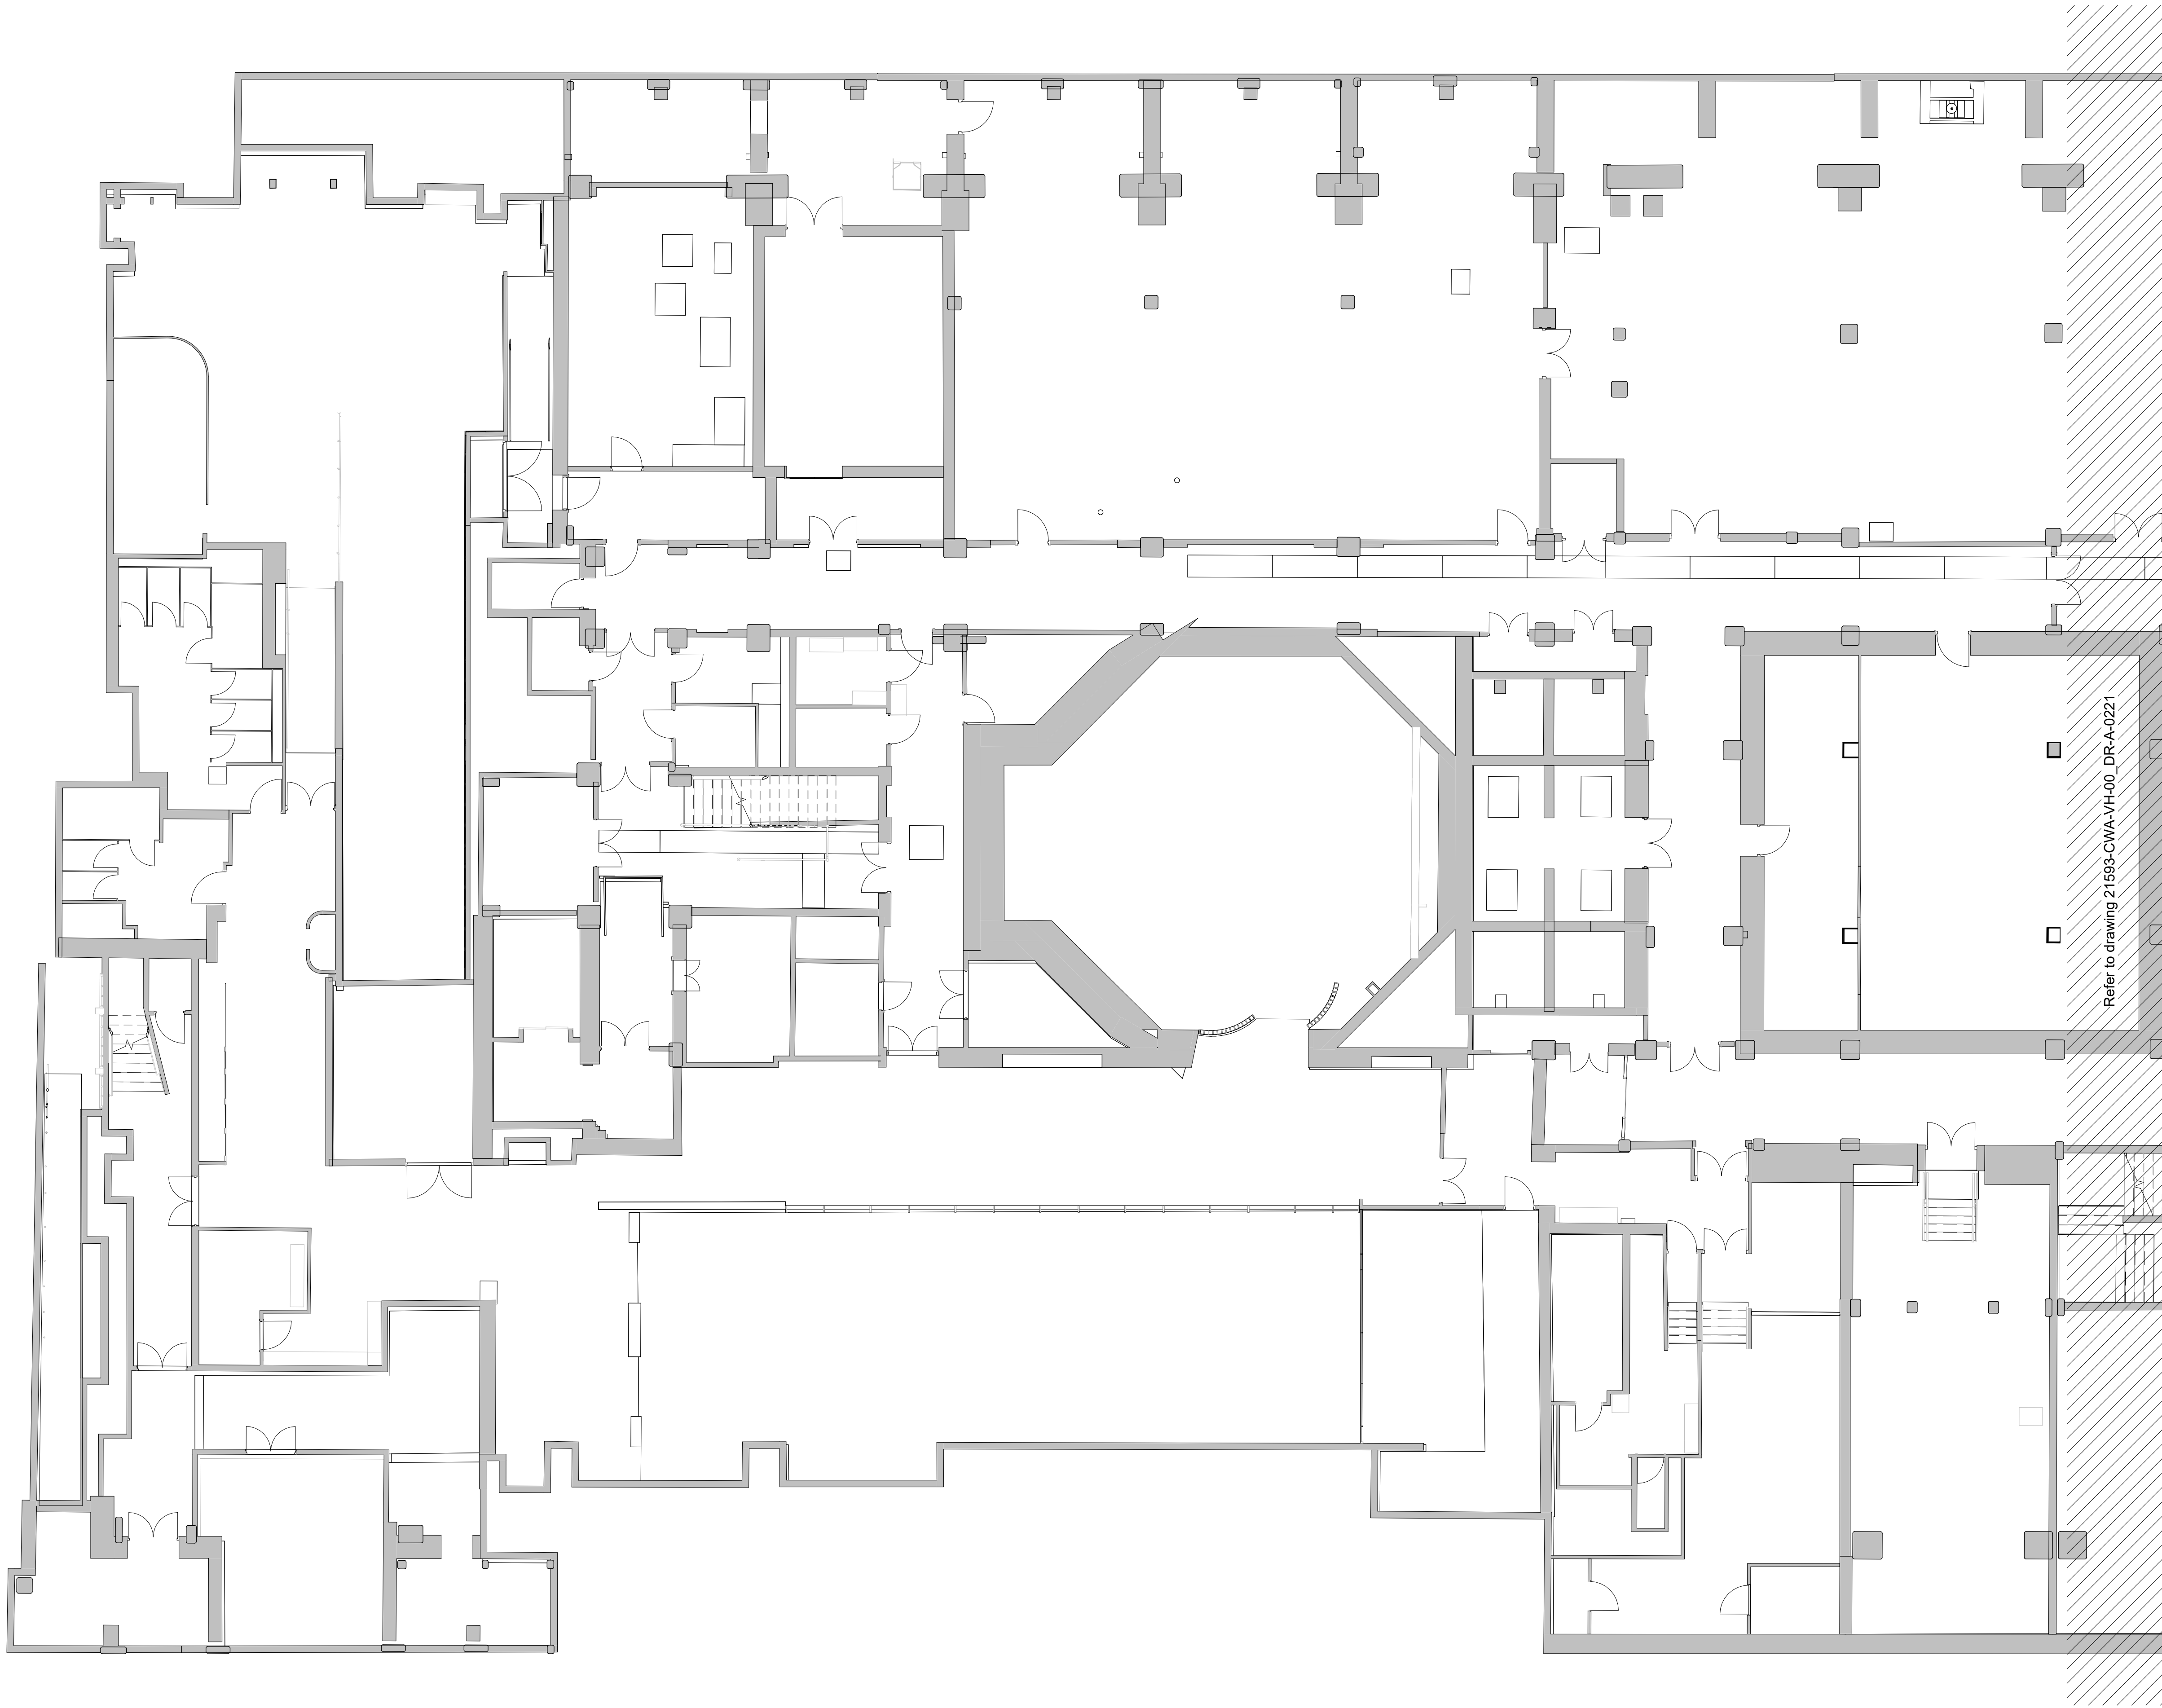

1 Existing Basement Level 02 Plan (North)
1 : 100